
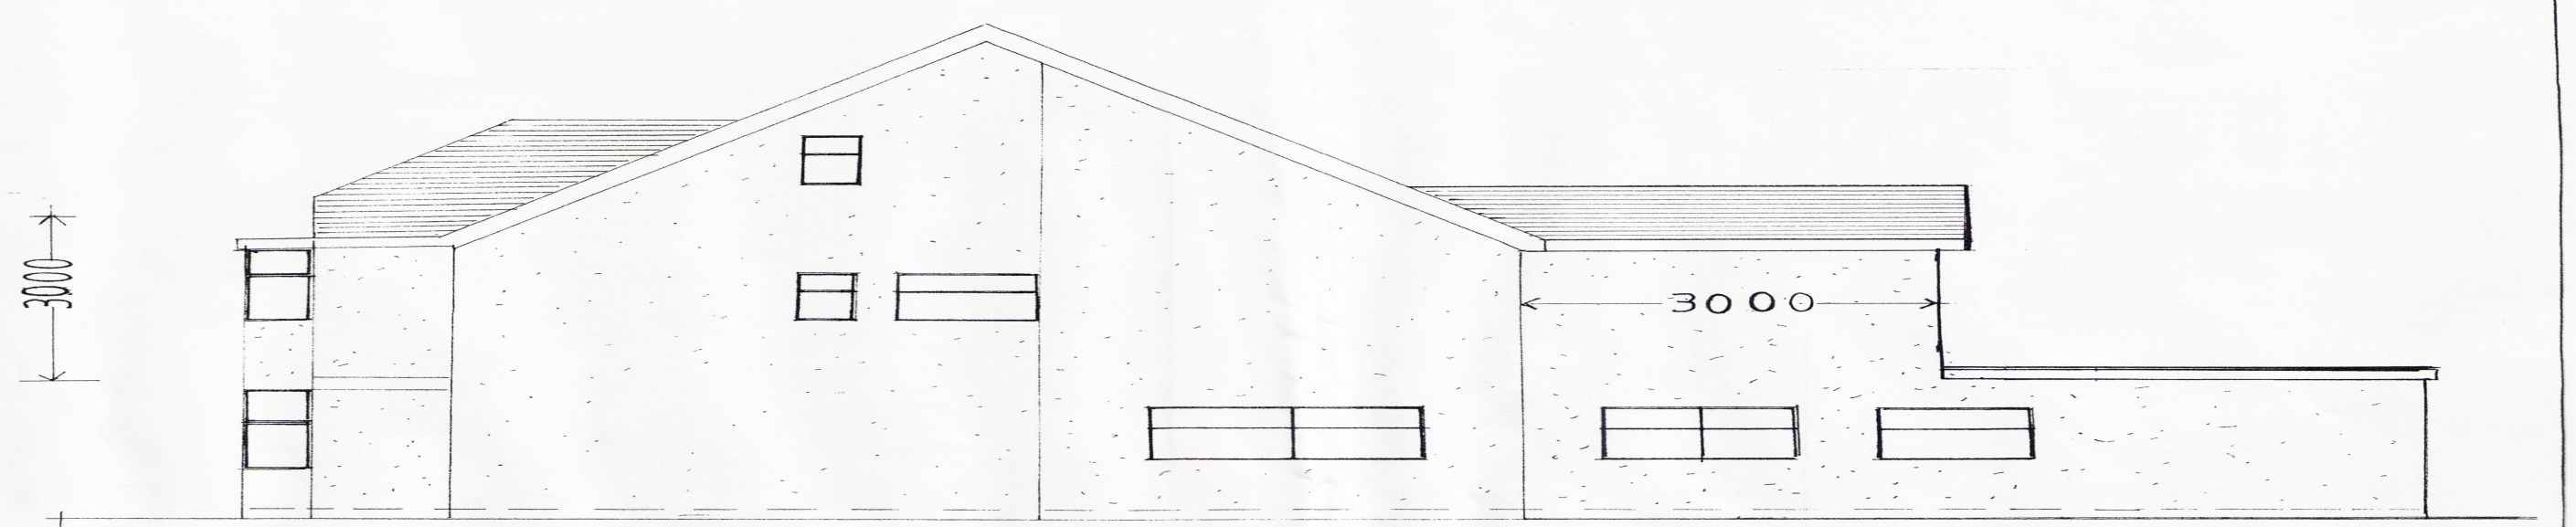
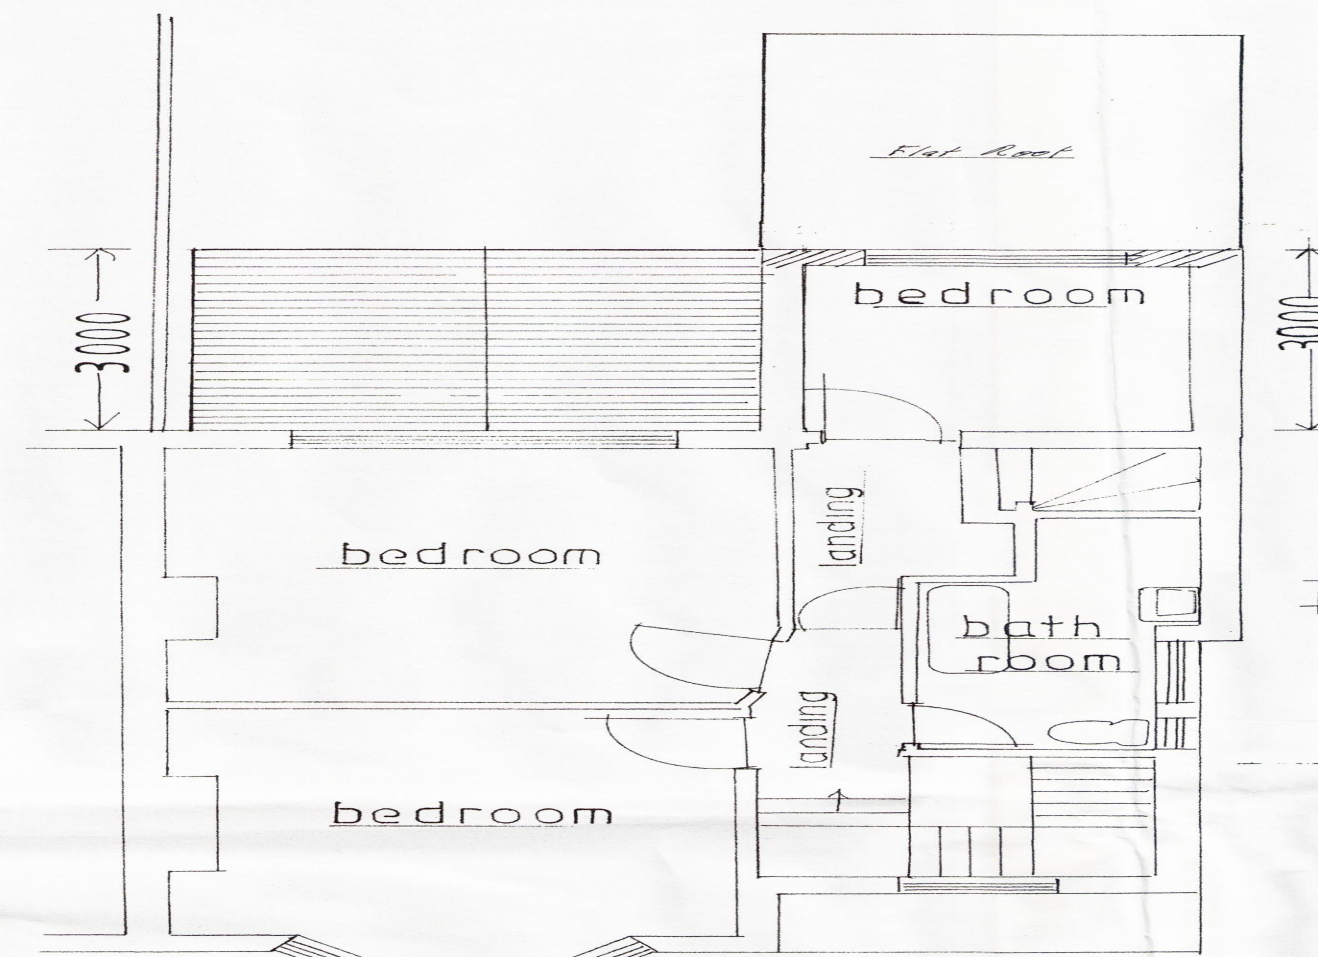


PROPOSED GROUND FLOOR

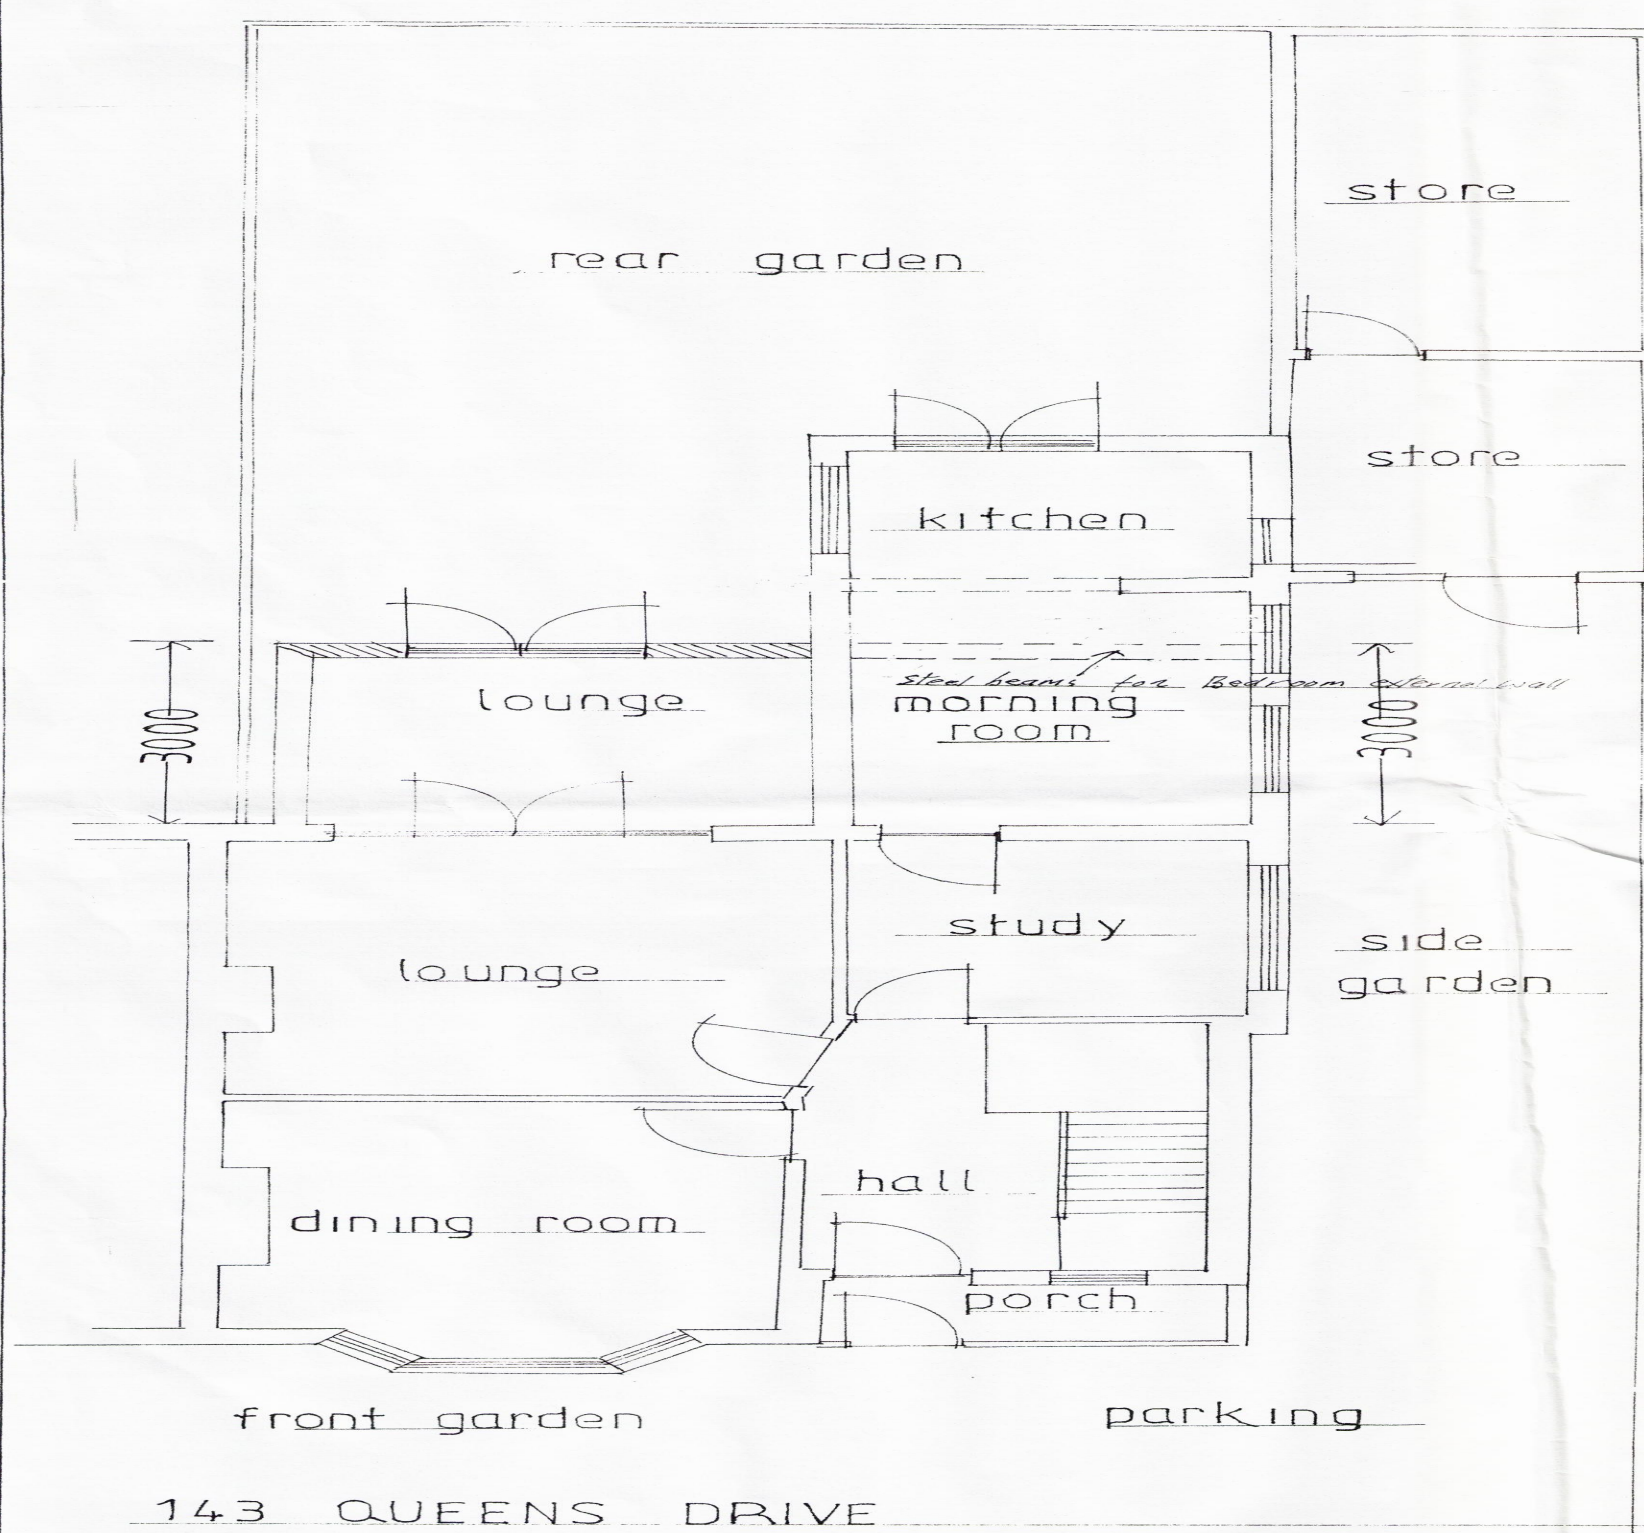


PROPOSED SIDE VIEW
PROPOSED FIRST FLOOR

SCALE 1:50

154) 2375
21/7/15

First floor reduced from 4000mm
to 3000mm

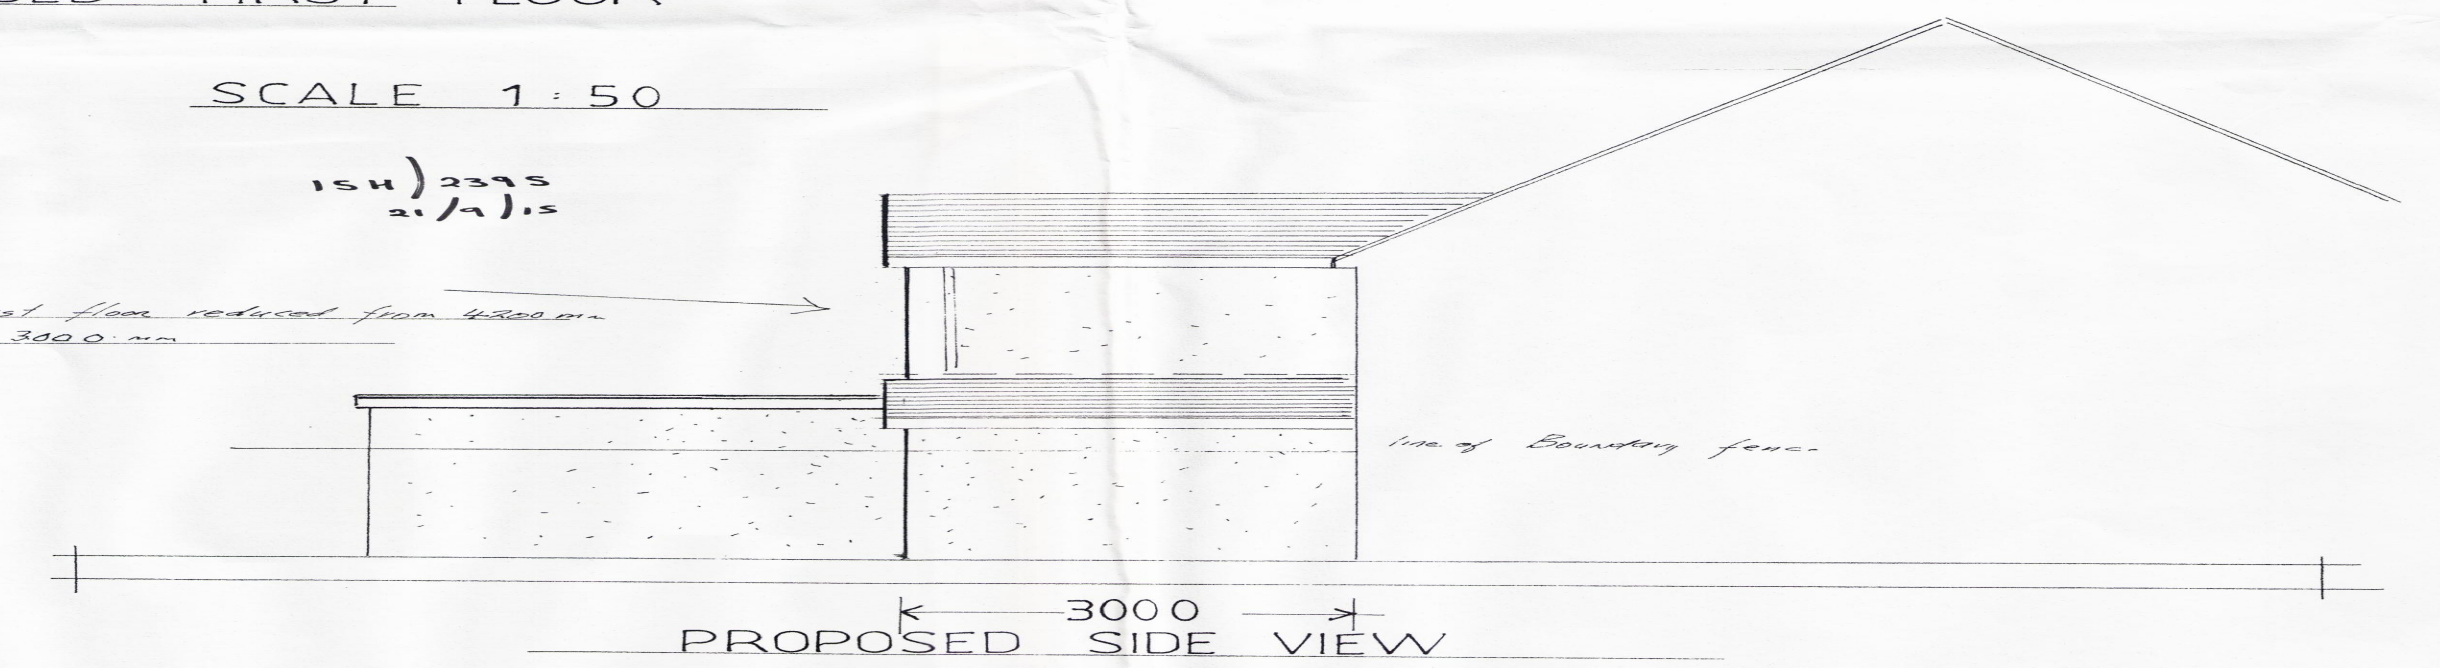

PROPOSED SIDE VIEW