


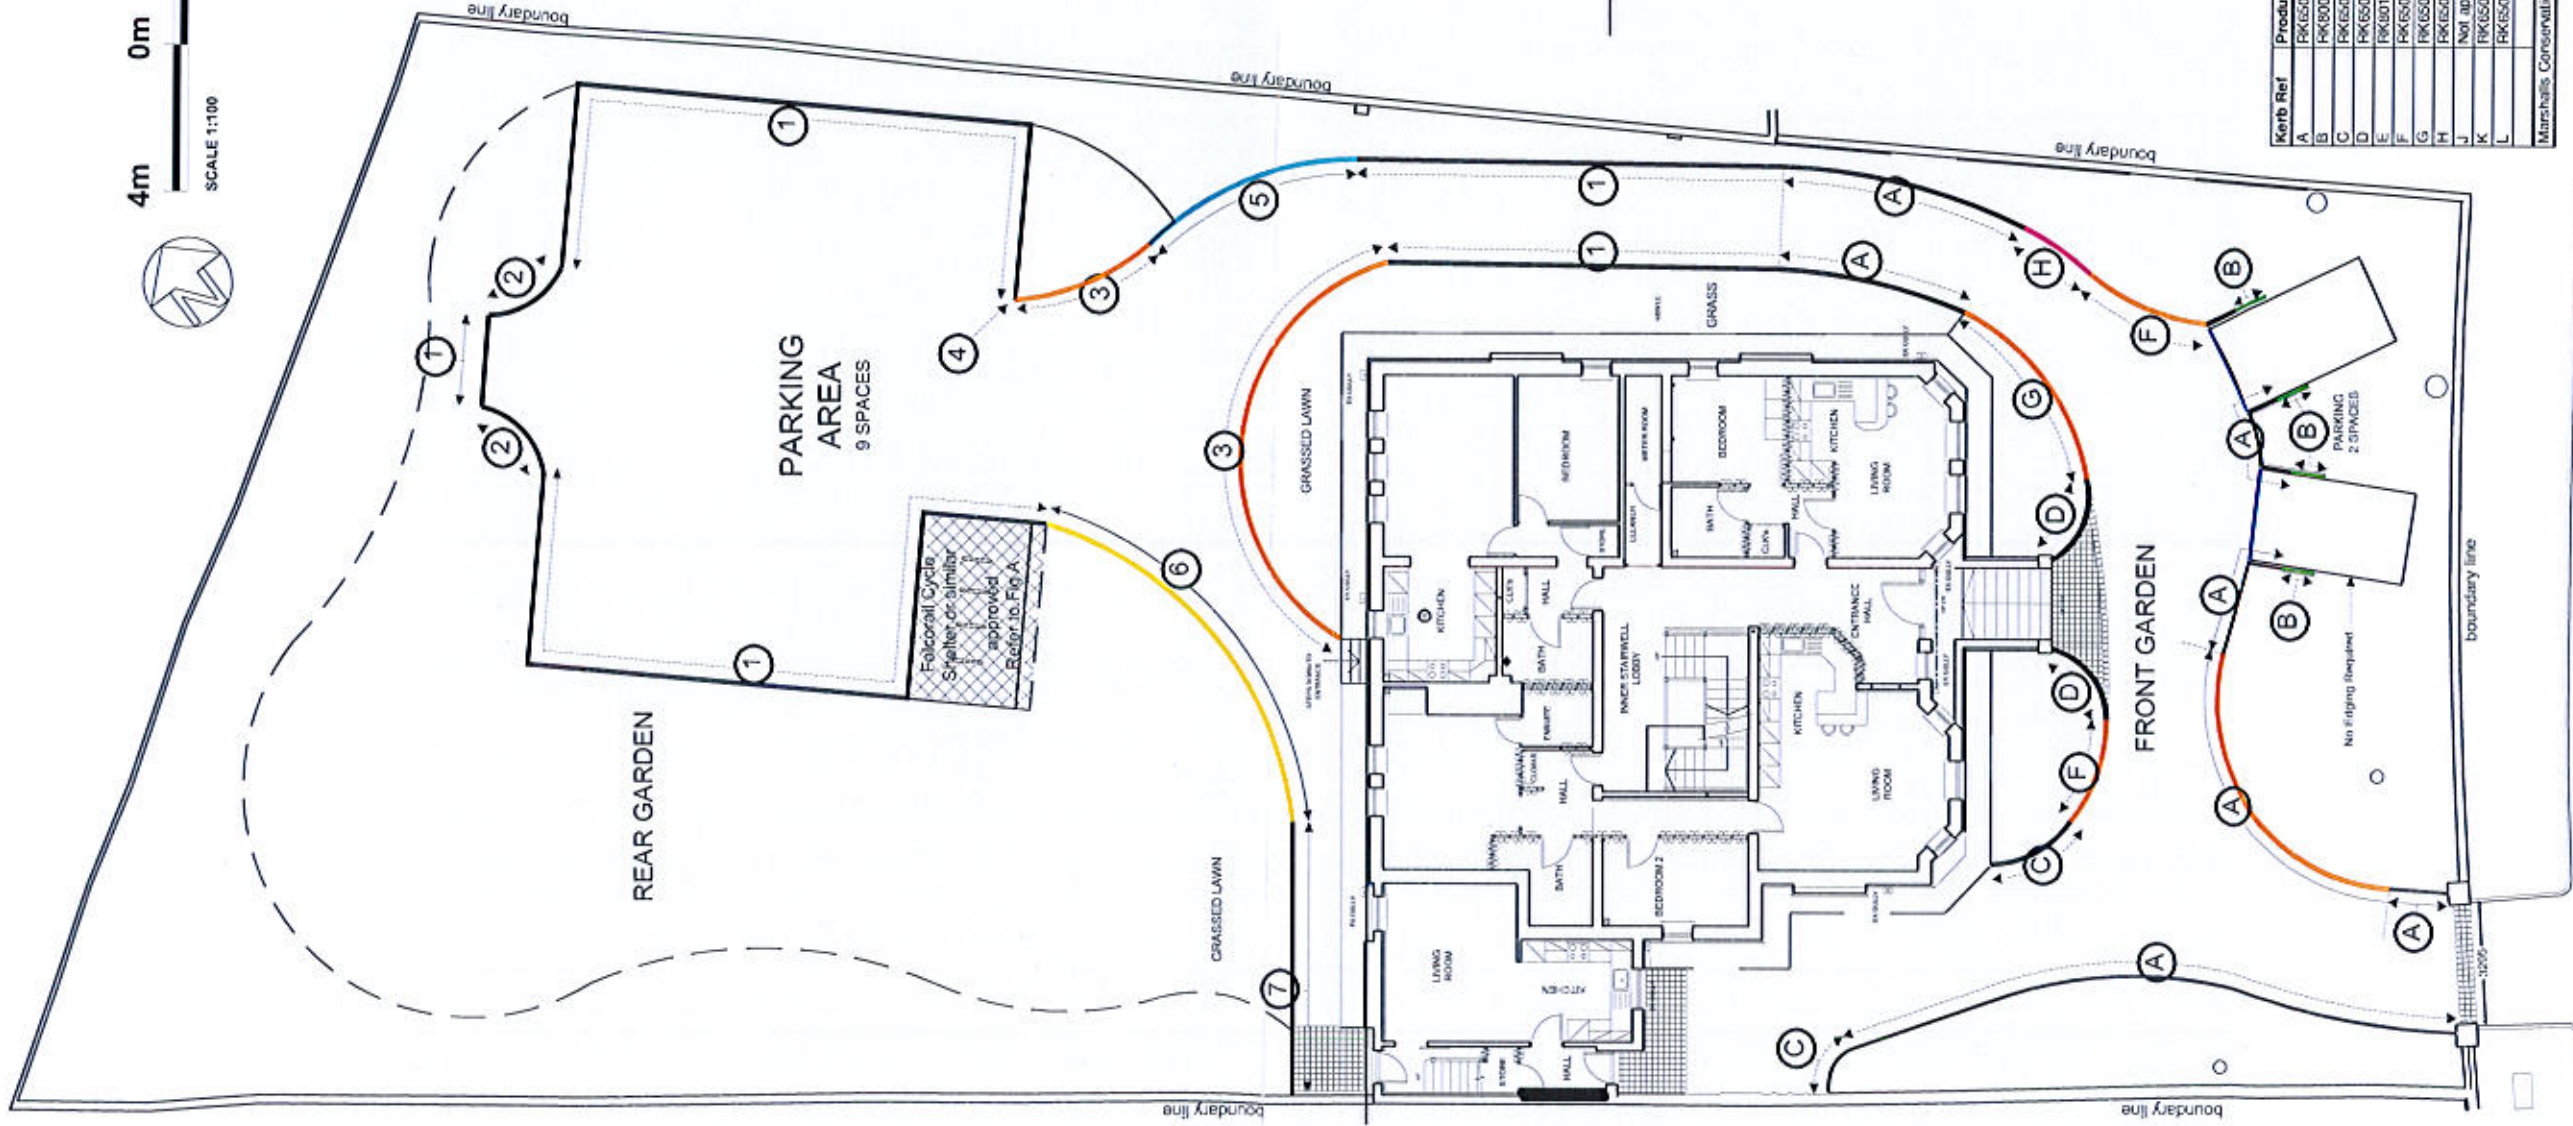

KEY

22mm x 150mm treated timber edgings to achieve curves. Edgings to be staked at 500mm centres with 50mm x 50mm x 500mm treated timber stakes to finish 25mm below top of edging. edging board to be fixed to stakes with 2Nr 50mm galvanised clout nails per stake.

Kerb Ref	Product Reference	Kerb Description	Kerb Ref	Product Reference
A	RK0500000	Stanght	1	RK03050000
B	RK0000010820 (2 of each)	Transition Drop Kerb (Left and Right)		Not applicable
C	RK05005300	3m External Radius		Not applicable
D	RK05005200	2m External Radius	2	RK03050000
E	RK0010000	Centre Stone		Not applicable
F	RK05005600	6m External Radius	3	RK03050000
G	RK05005800	8m External Radius		Not applicable
H	RK05007800	7.85m Internal Radius	4	RK04020000
J	Not applicable	Quadrant		Not applicable
K	RK05007800	7.85m Internal Radius	5	RK03050000
L	RK05006000	10m External Radius	6	RK03050000
Marshalls Conservation Kerb			7	EF (Edging tile) 150x50mm
Marshalls Standard Kerb				

LIVINGSTON DRIVE NORTH

4 LIVINGSTON DRIVE RESIDENTIAL DEVELOPMENT	4 LIVINGSTON DRIVE	PROPOSED KERB LAYOUT
DATE: 10/08/2040	DATE: 10/08/2040	DATE: 10/08/2040
SIGNATURE DEVELOPER	SIGNATURE DEVELOPER	SIGNATURE DEVELOPER
DATE: 10/08/2040	DATE: 10/08/2040	DATE: 10/08/2040

10/08/2040 10/08/2040