



Proposed Change of Use of Former Community Centre to
 15 Self Contained 1 and 2 Bedroom Residential Units at
 1-19 Wellington Street Garston Liverpool
 Drg No 3 Proposed Layouts
 Scale 1:100


12F 2870
 07 NOV 2012

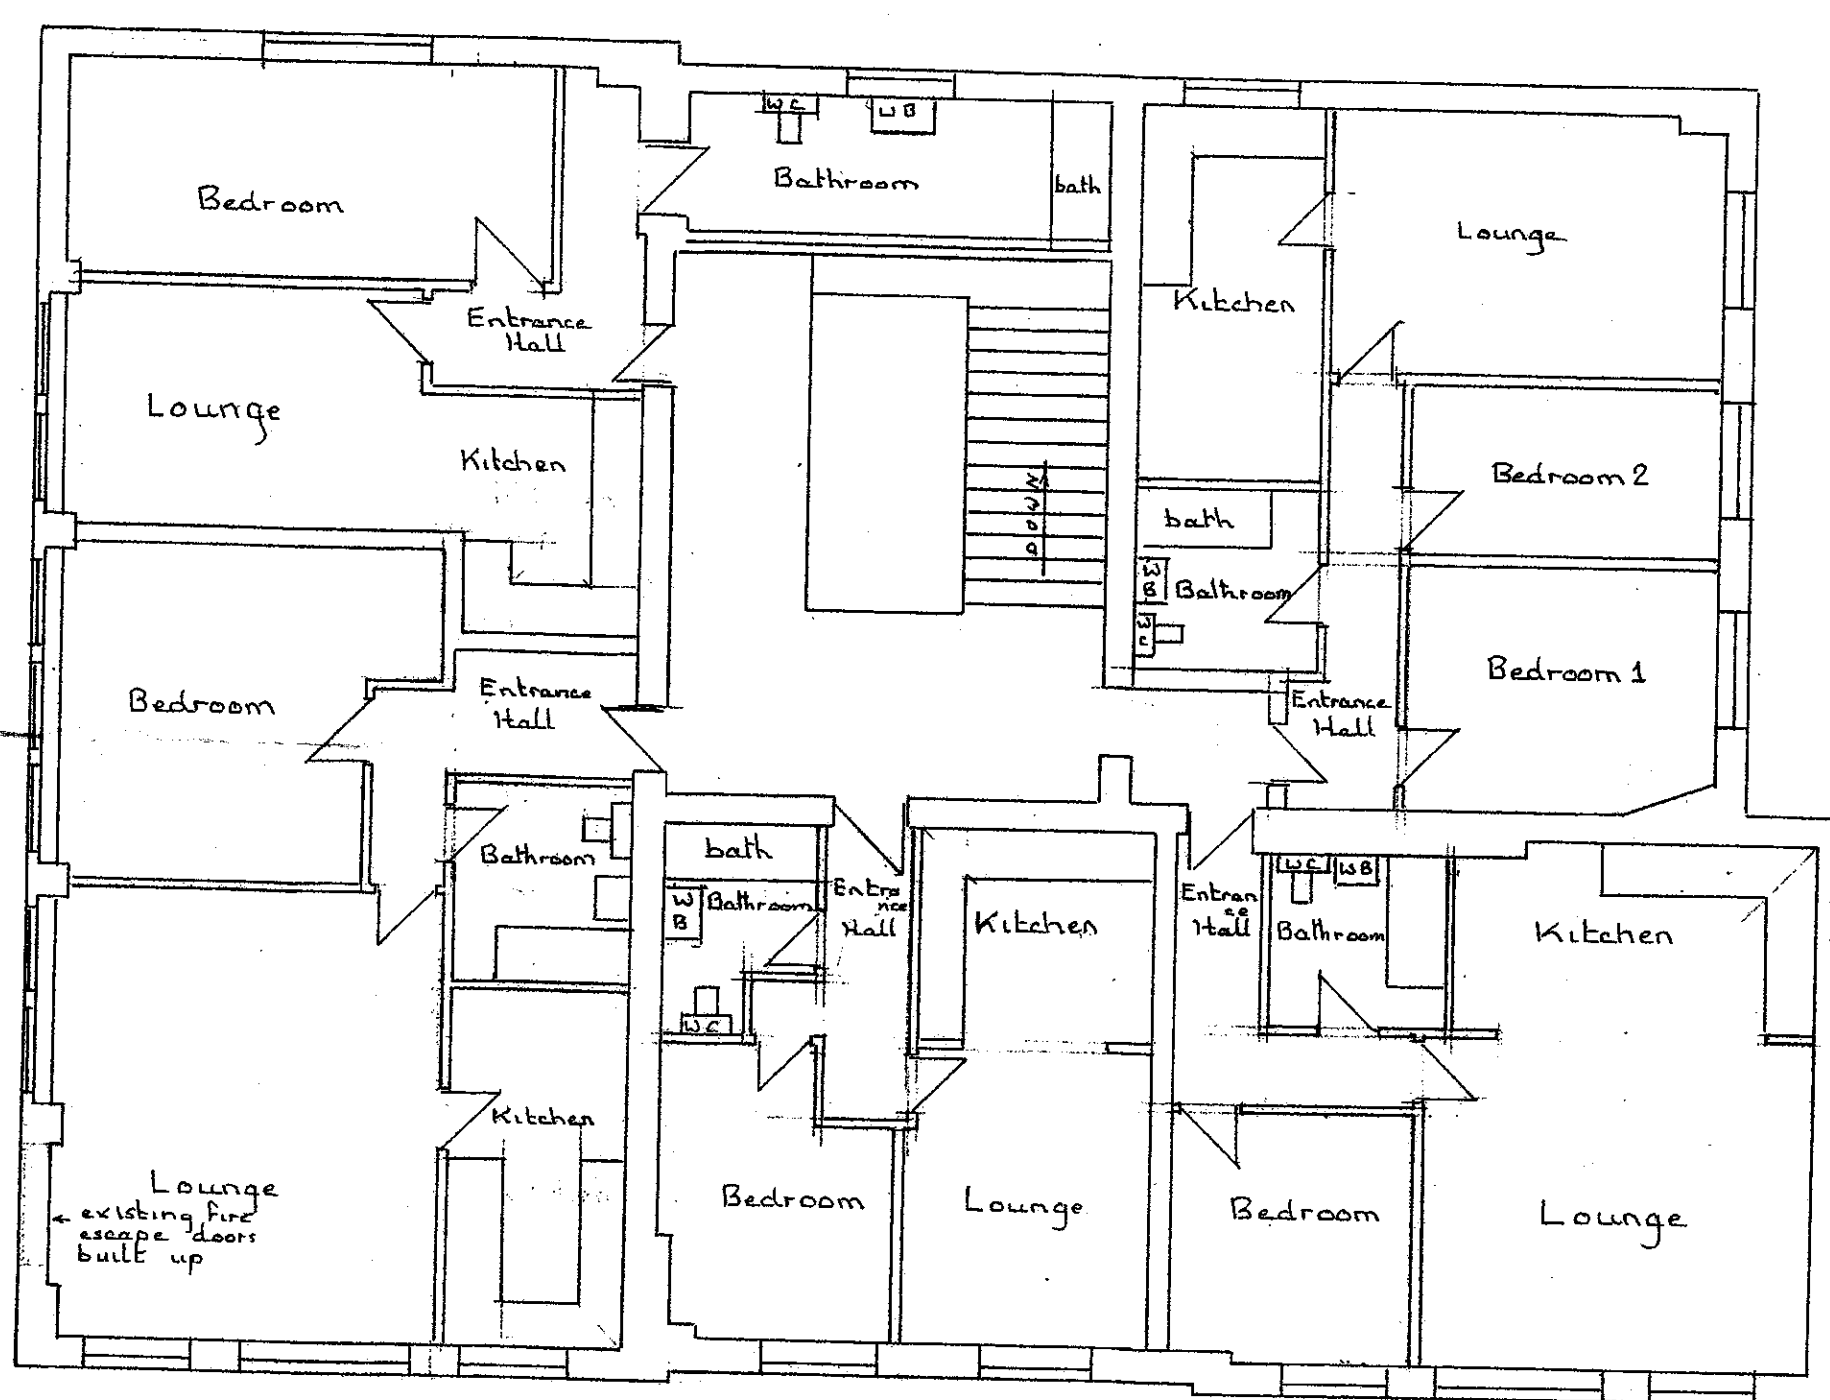

Proposed 2nd Floor

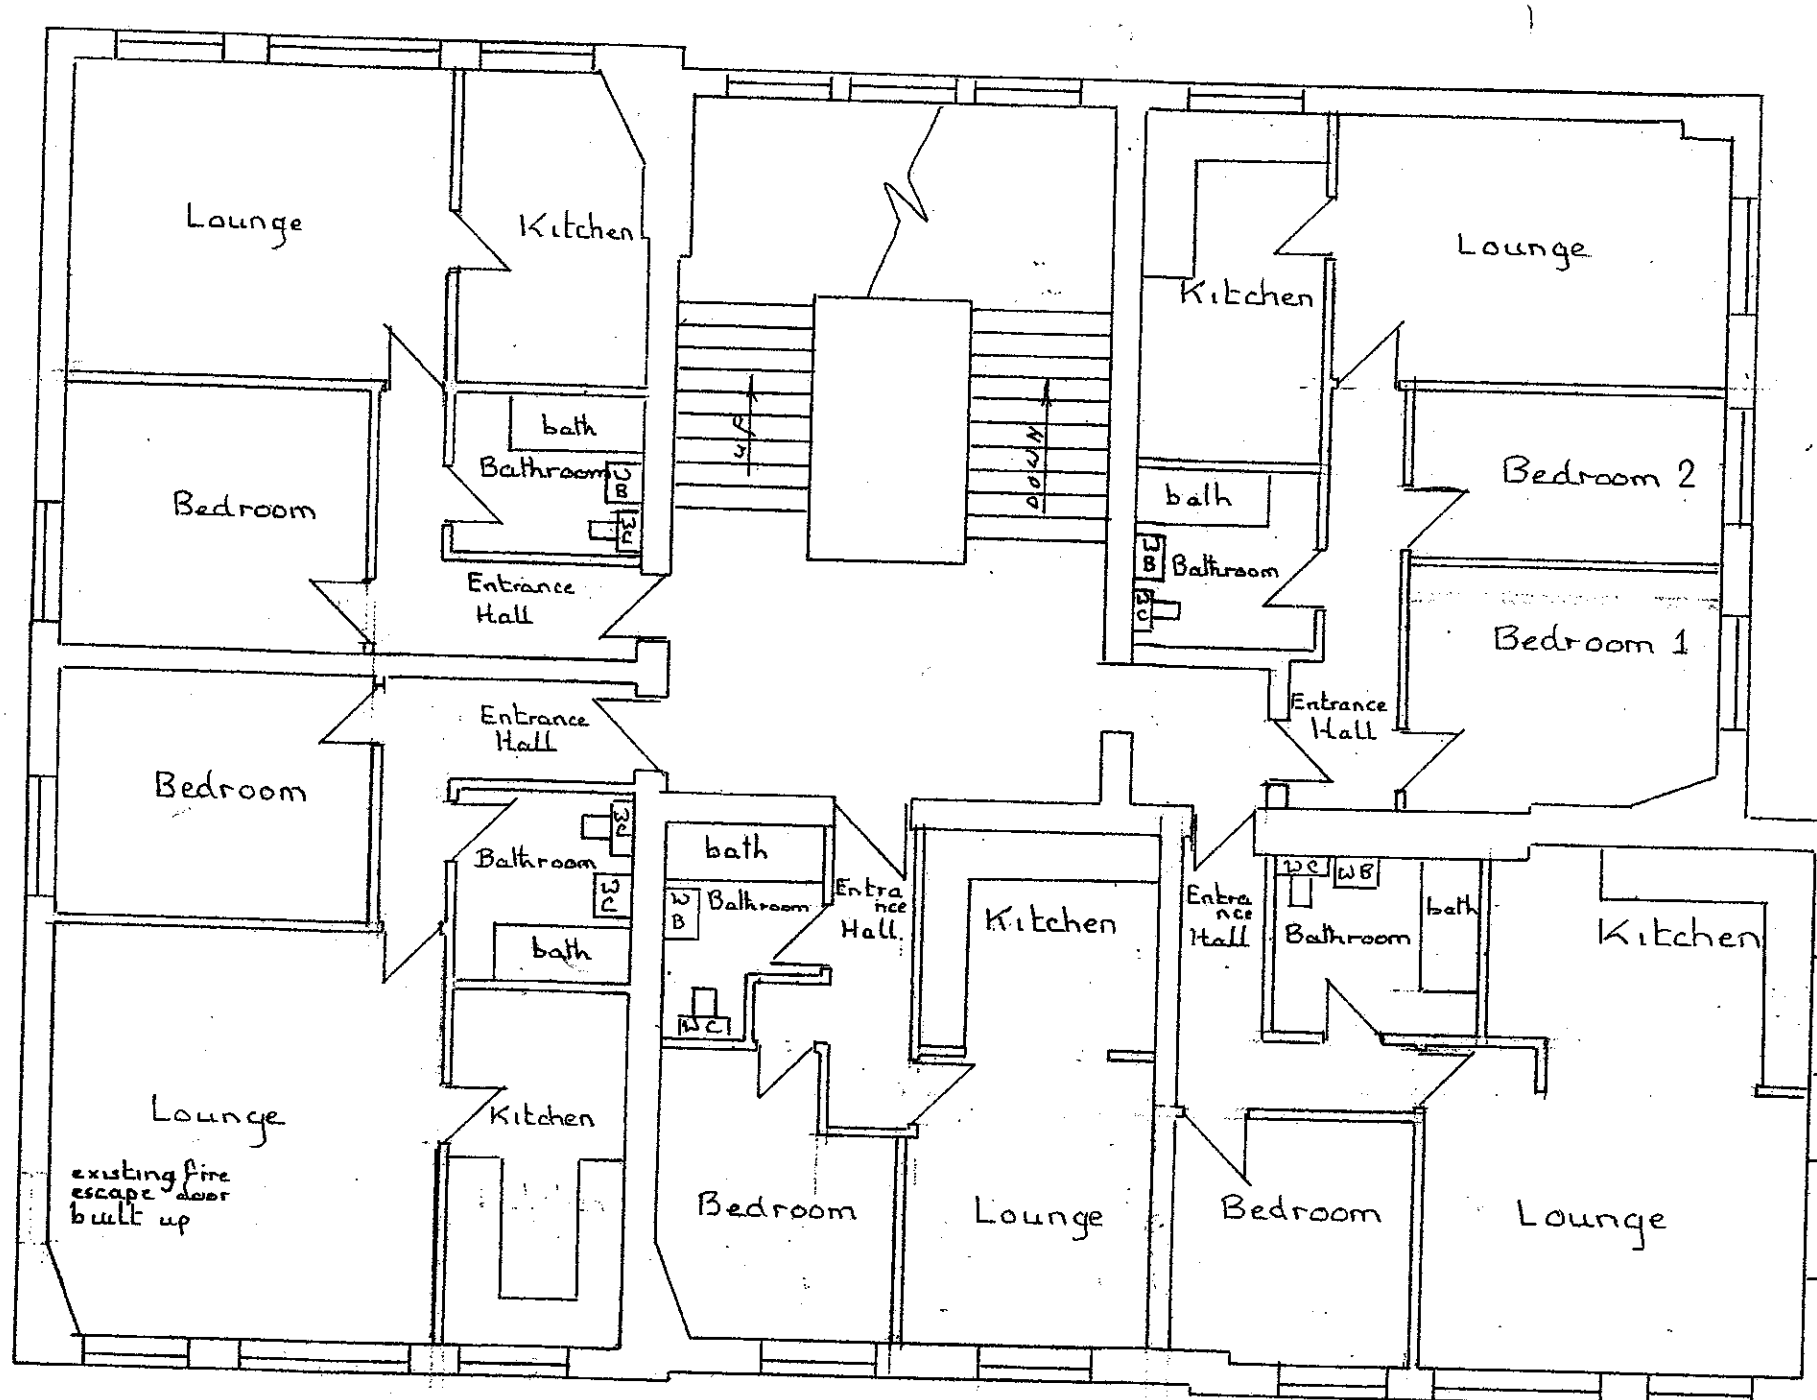

Proposed First Floor

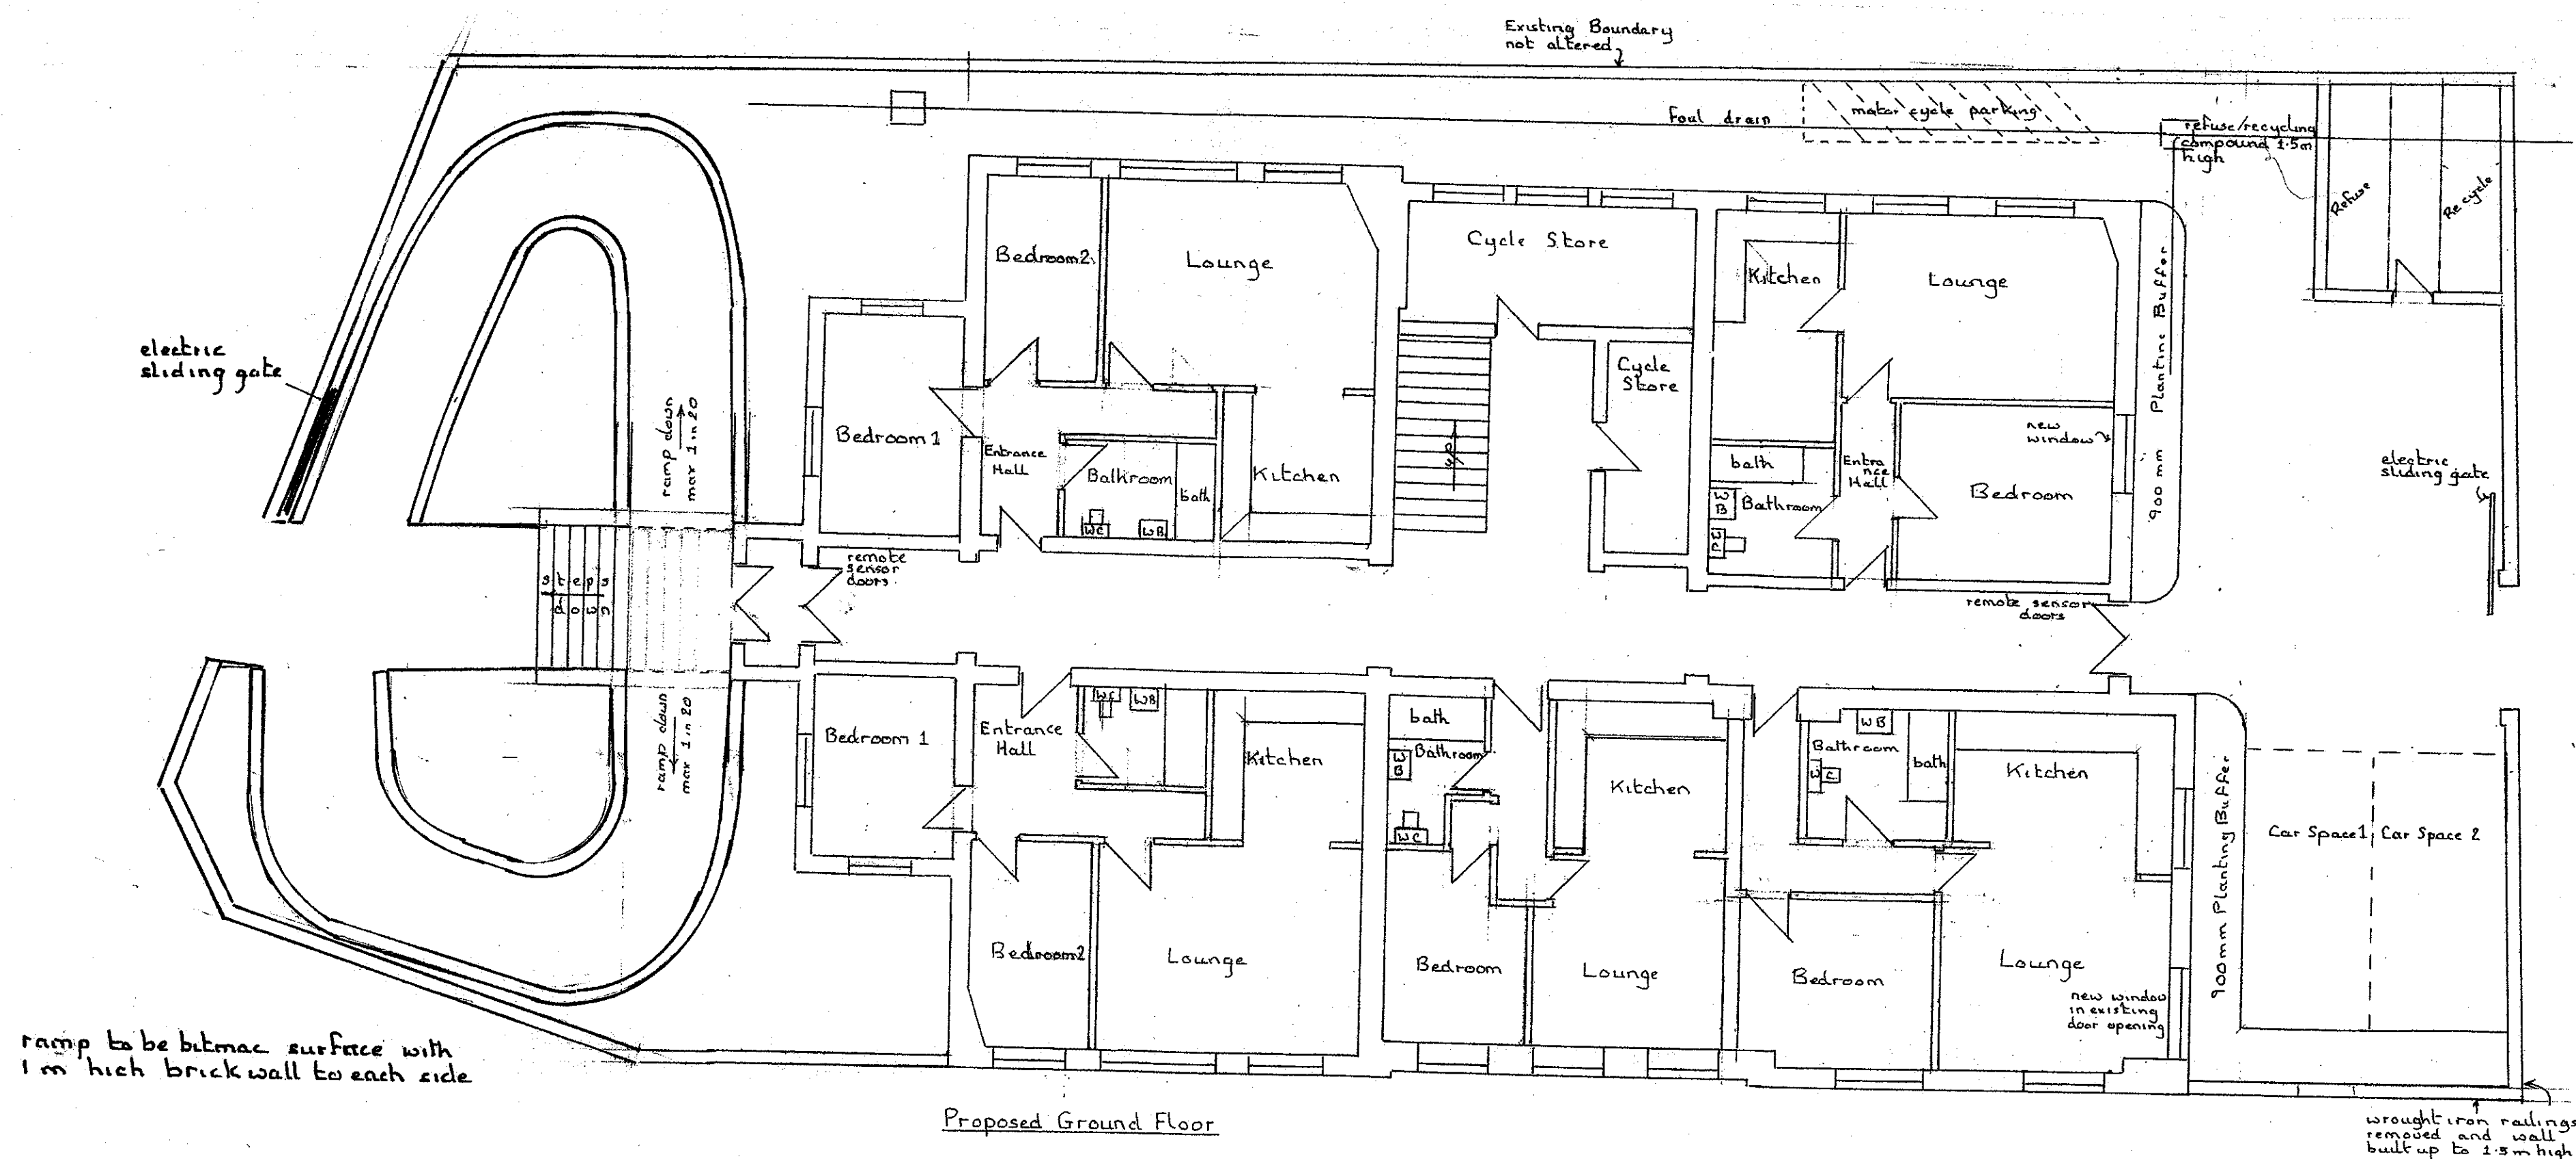

Proposed Ground Floor