

15PH/0189
22/1/15

rev	Revision details	Date

This drawing is not authorised unless signed as checked & approved

Address

122 Quarry Street, L25

Job Title

Single storey extension to rear.

Drawing title


Proposed plan

O'RourkeSmith
Architecture

53A Allerton Rd, L18 2DA
Fax: 0151 281 5955
Mob: 07762259918

Chkd	Appvd	date	scale	drawn	rev
		Jan '15	1:50 @ A3		

DRAWING NO

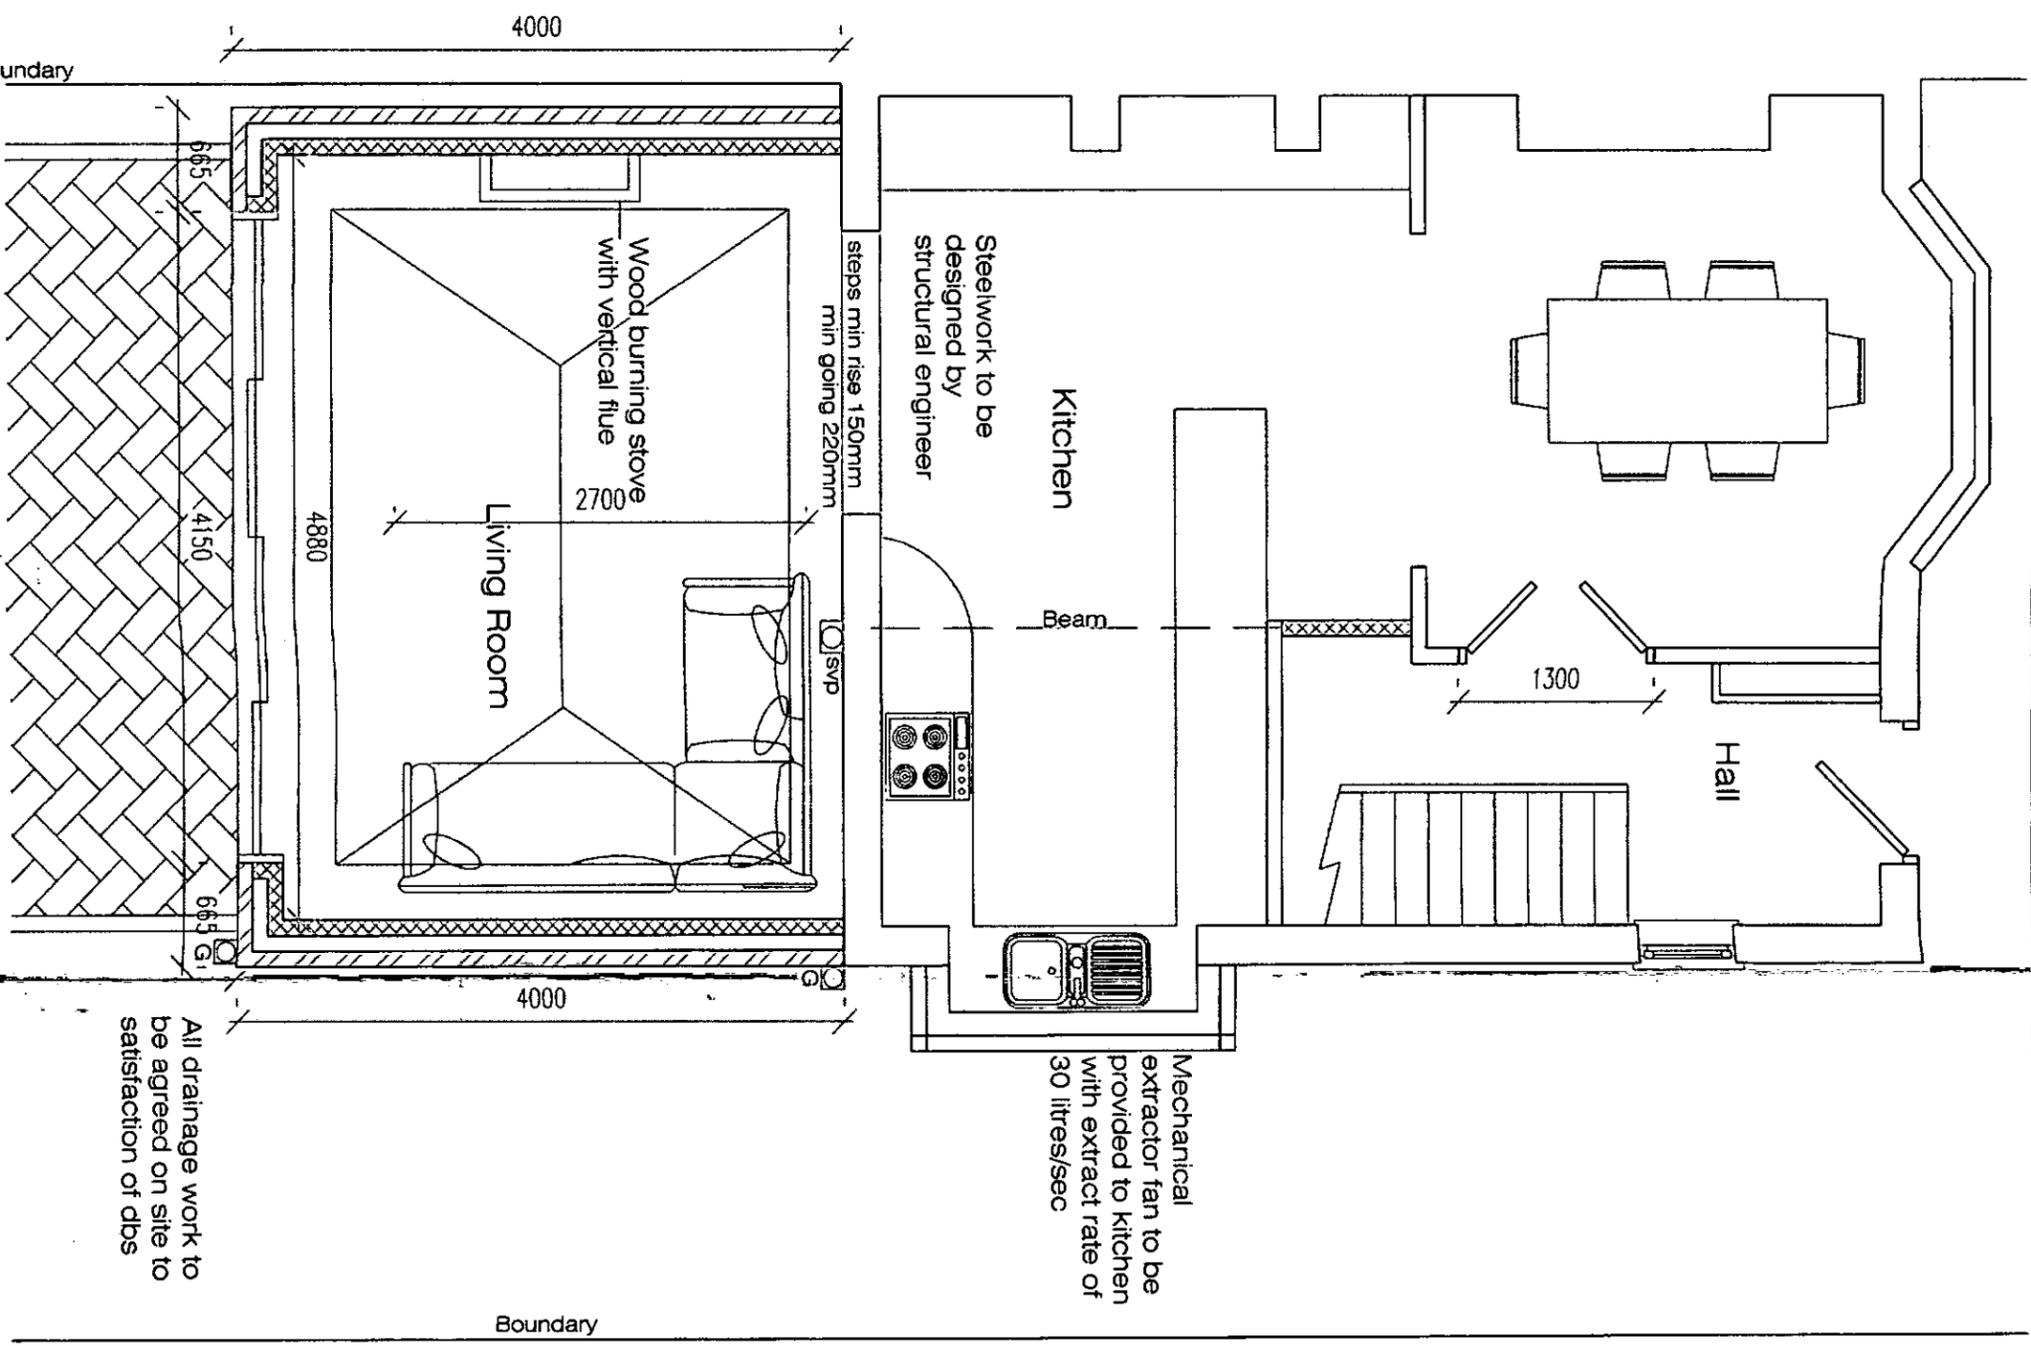

All drainage work to be agreed on site to satisfaction of dbs

Boundary