



PROPOSED

line of lean-to
to No 39

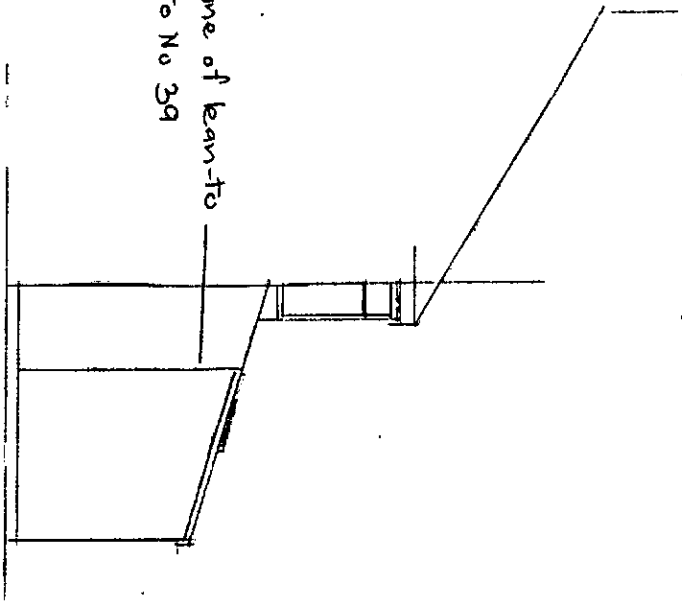


SIDE ELEVATION
FROM NO 39

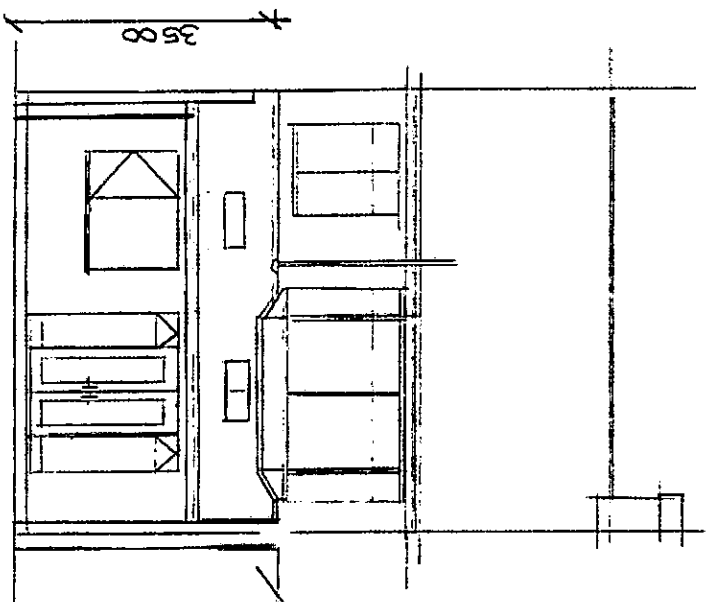


REAR ELEVATION

line of extension
to No 35

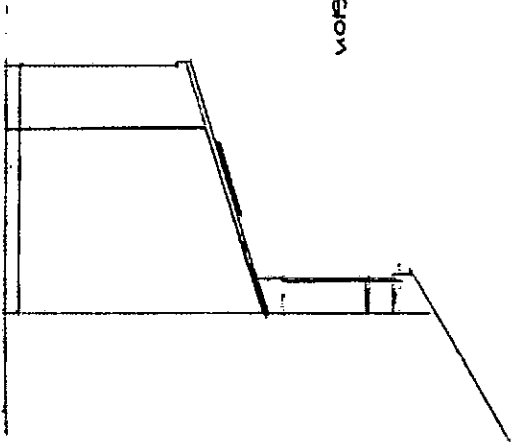

SIDE ELEVATION
FROM NO 35

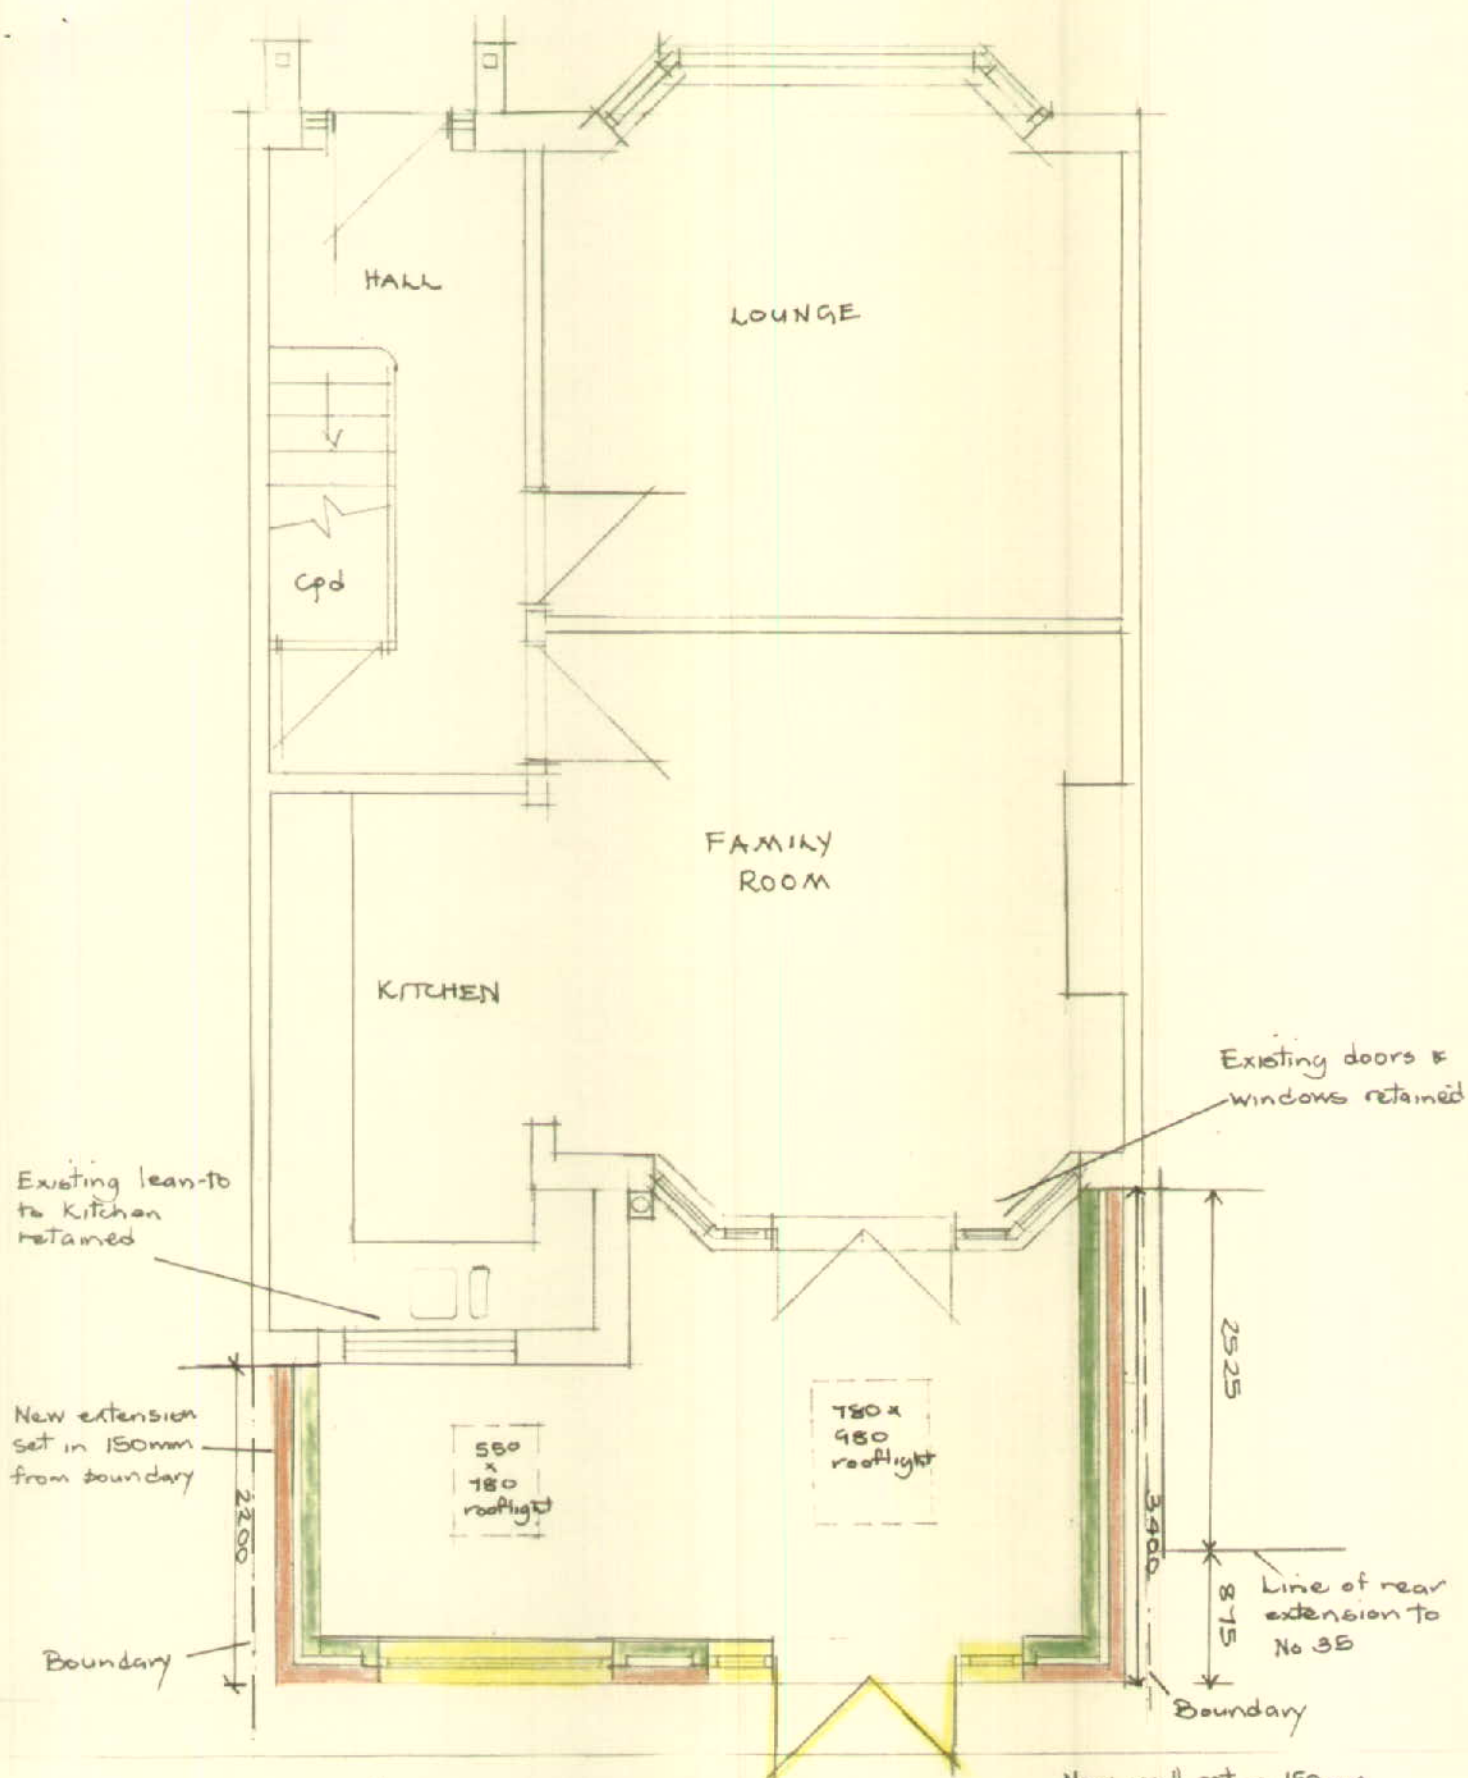

PROPOSED GROUND
FLOOR PLAN (1:50)

