
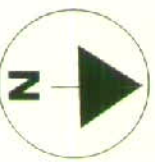


13P/2562 13A/2561.

18.12.13

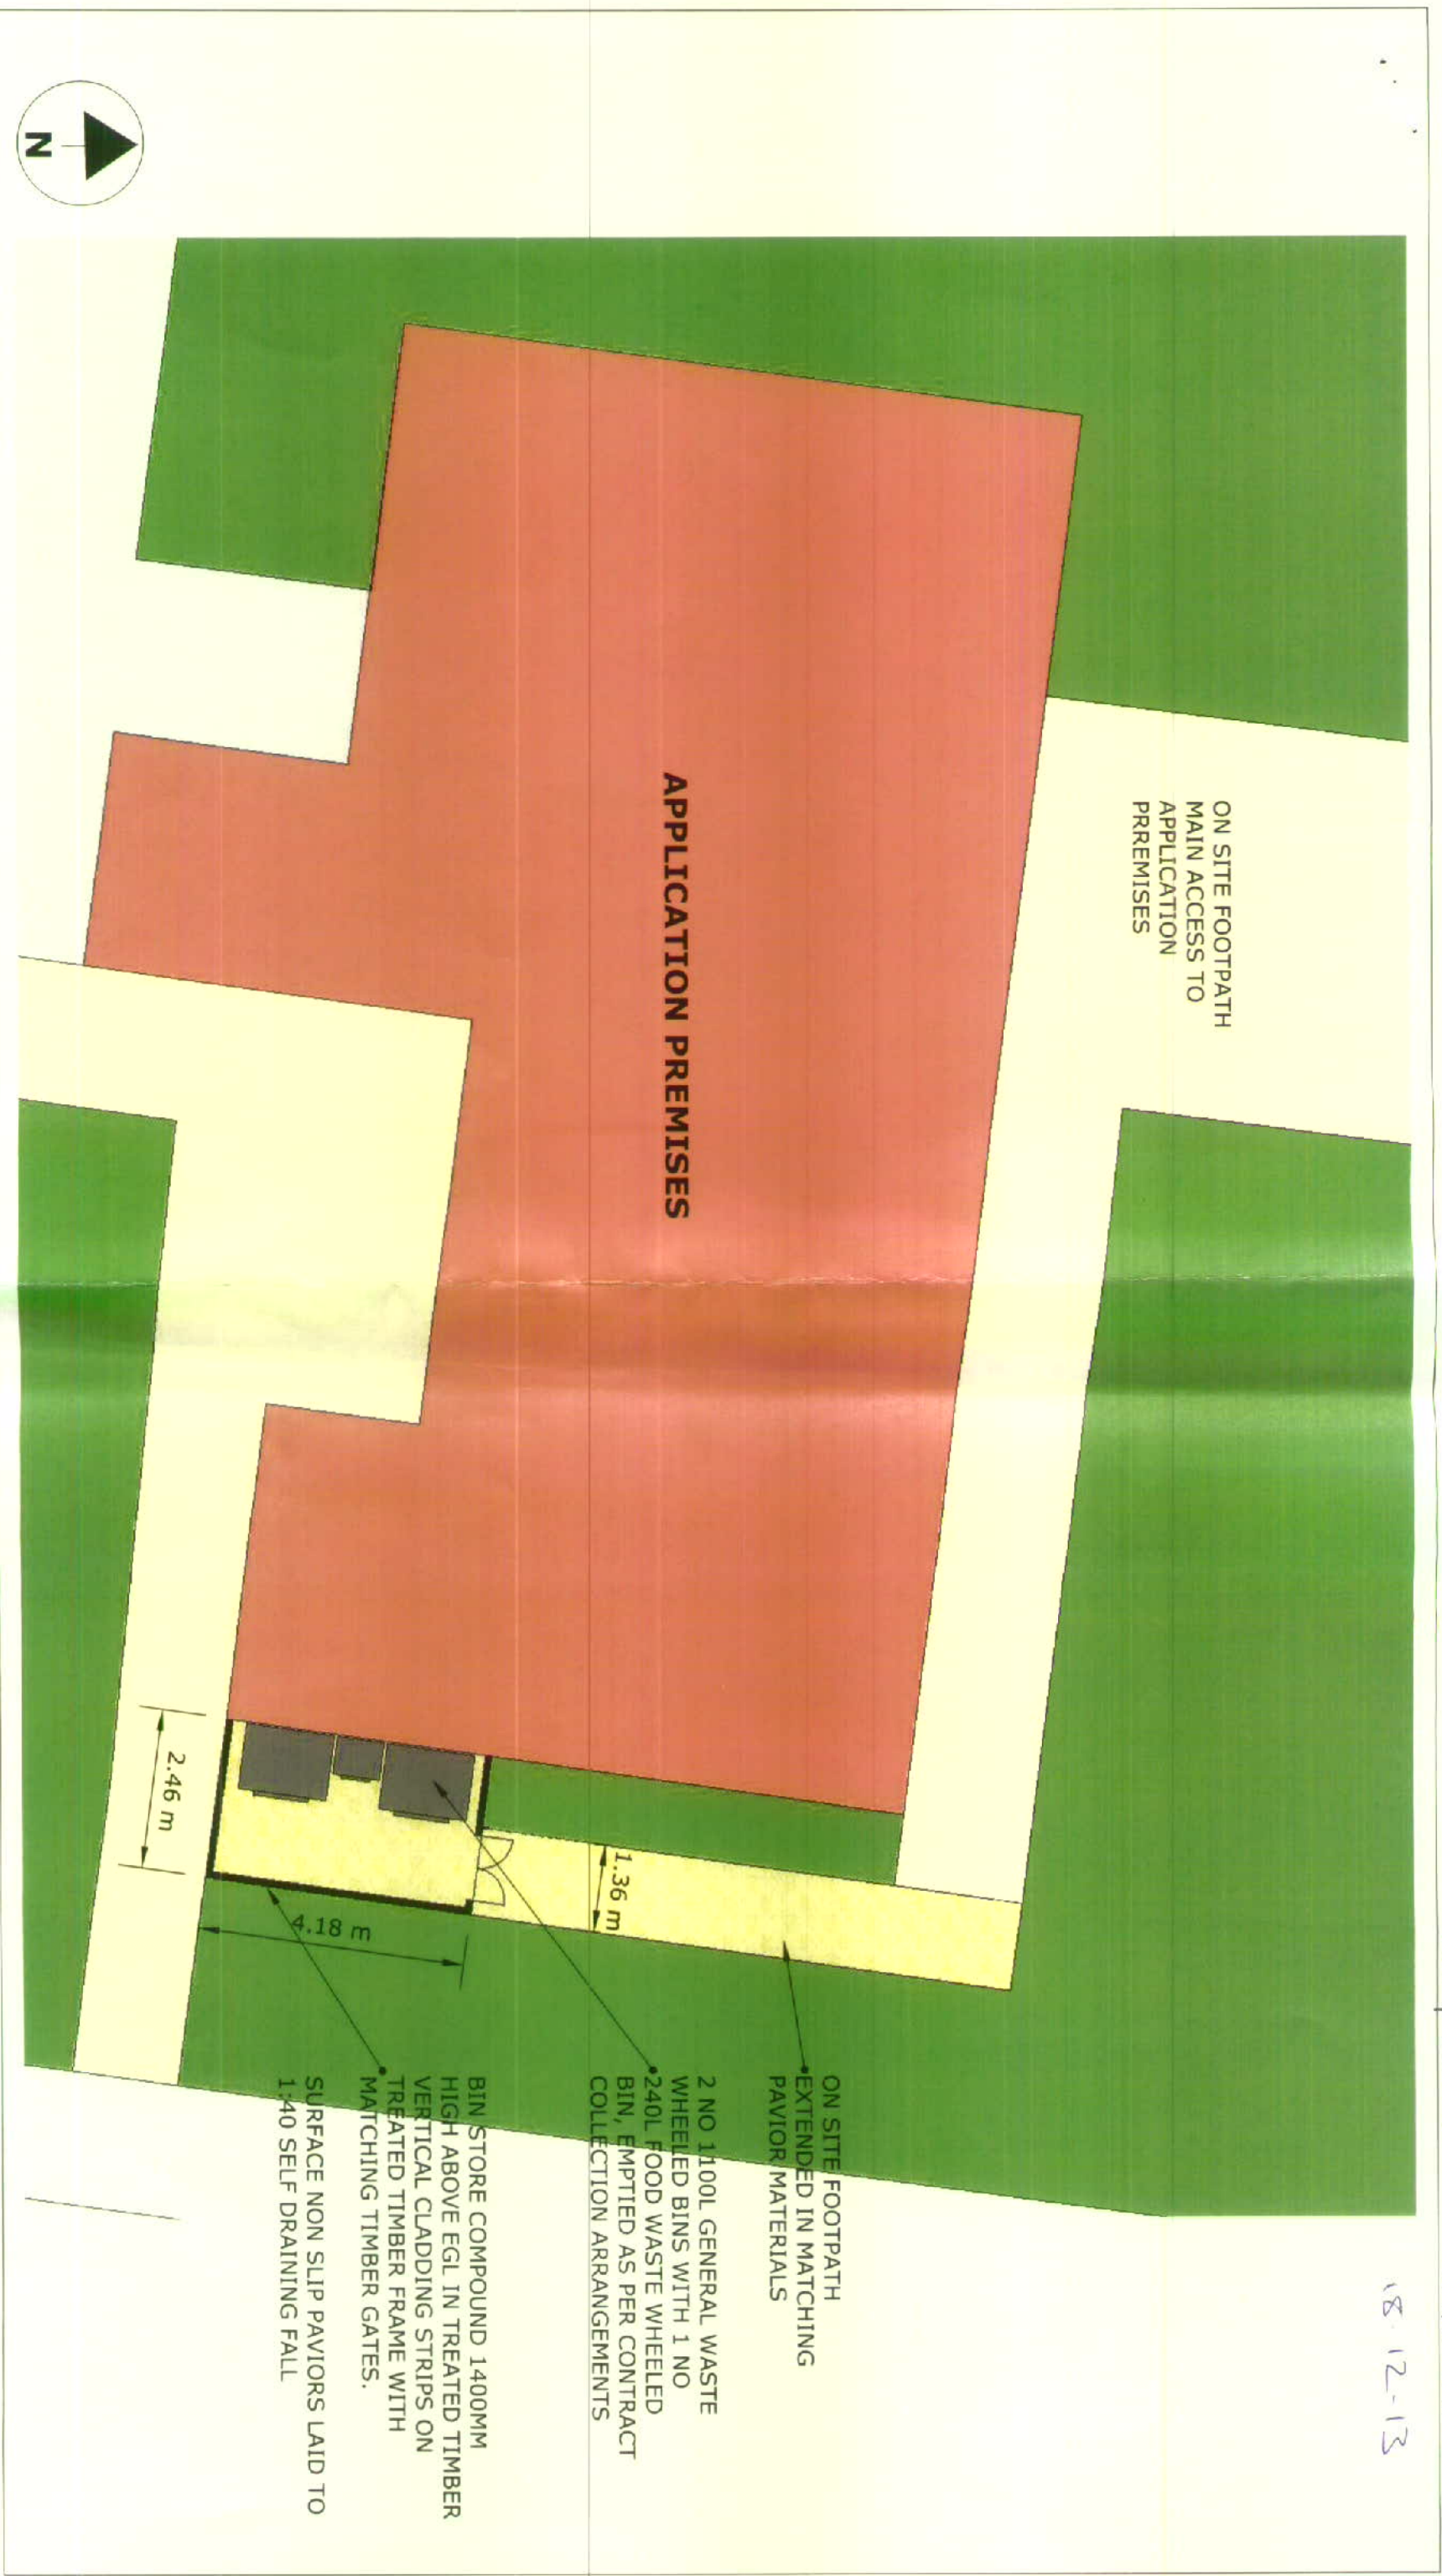

Scale Metres (A3 paper)

1 2 3 4 5 6 7 8

CLIENT: N & D YOUSUF, FAMILY EXPRESS LTD

PROJECT: PROPOSED ALTERATIONS

AT: SPEKE POST OFFICE, 4 SOUTH PARADE, L24 2SG

PROPOSED REFUSE STORAGE AREA



Stephen F Walker

PROPERTY PLANNING & ARCHITECTURAL CONSULTANT

ARCHITECTURAL SERVICES, PROJECT MANAGEMENT, INTERIOR DESIGN, PROPERTY & DEVELOPMENT CONSULTANCY, FACILITIES MANAGEMENT, CDM COORDINATION, MEASURED AND CONDITION SURVEYING

8, THE COURT, ASHFIELD ROAD, SHIPLEY, WEST YORKSHIRE, BD18 4LF  
T: 01912 234909 E: stephen@sfwalker.co.uk W: www.sfwalker.co.uk

13-678-SK-3-1 Rev Scale 1:100 on A3 Paper Nov 2013