



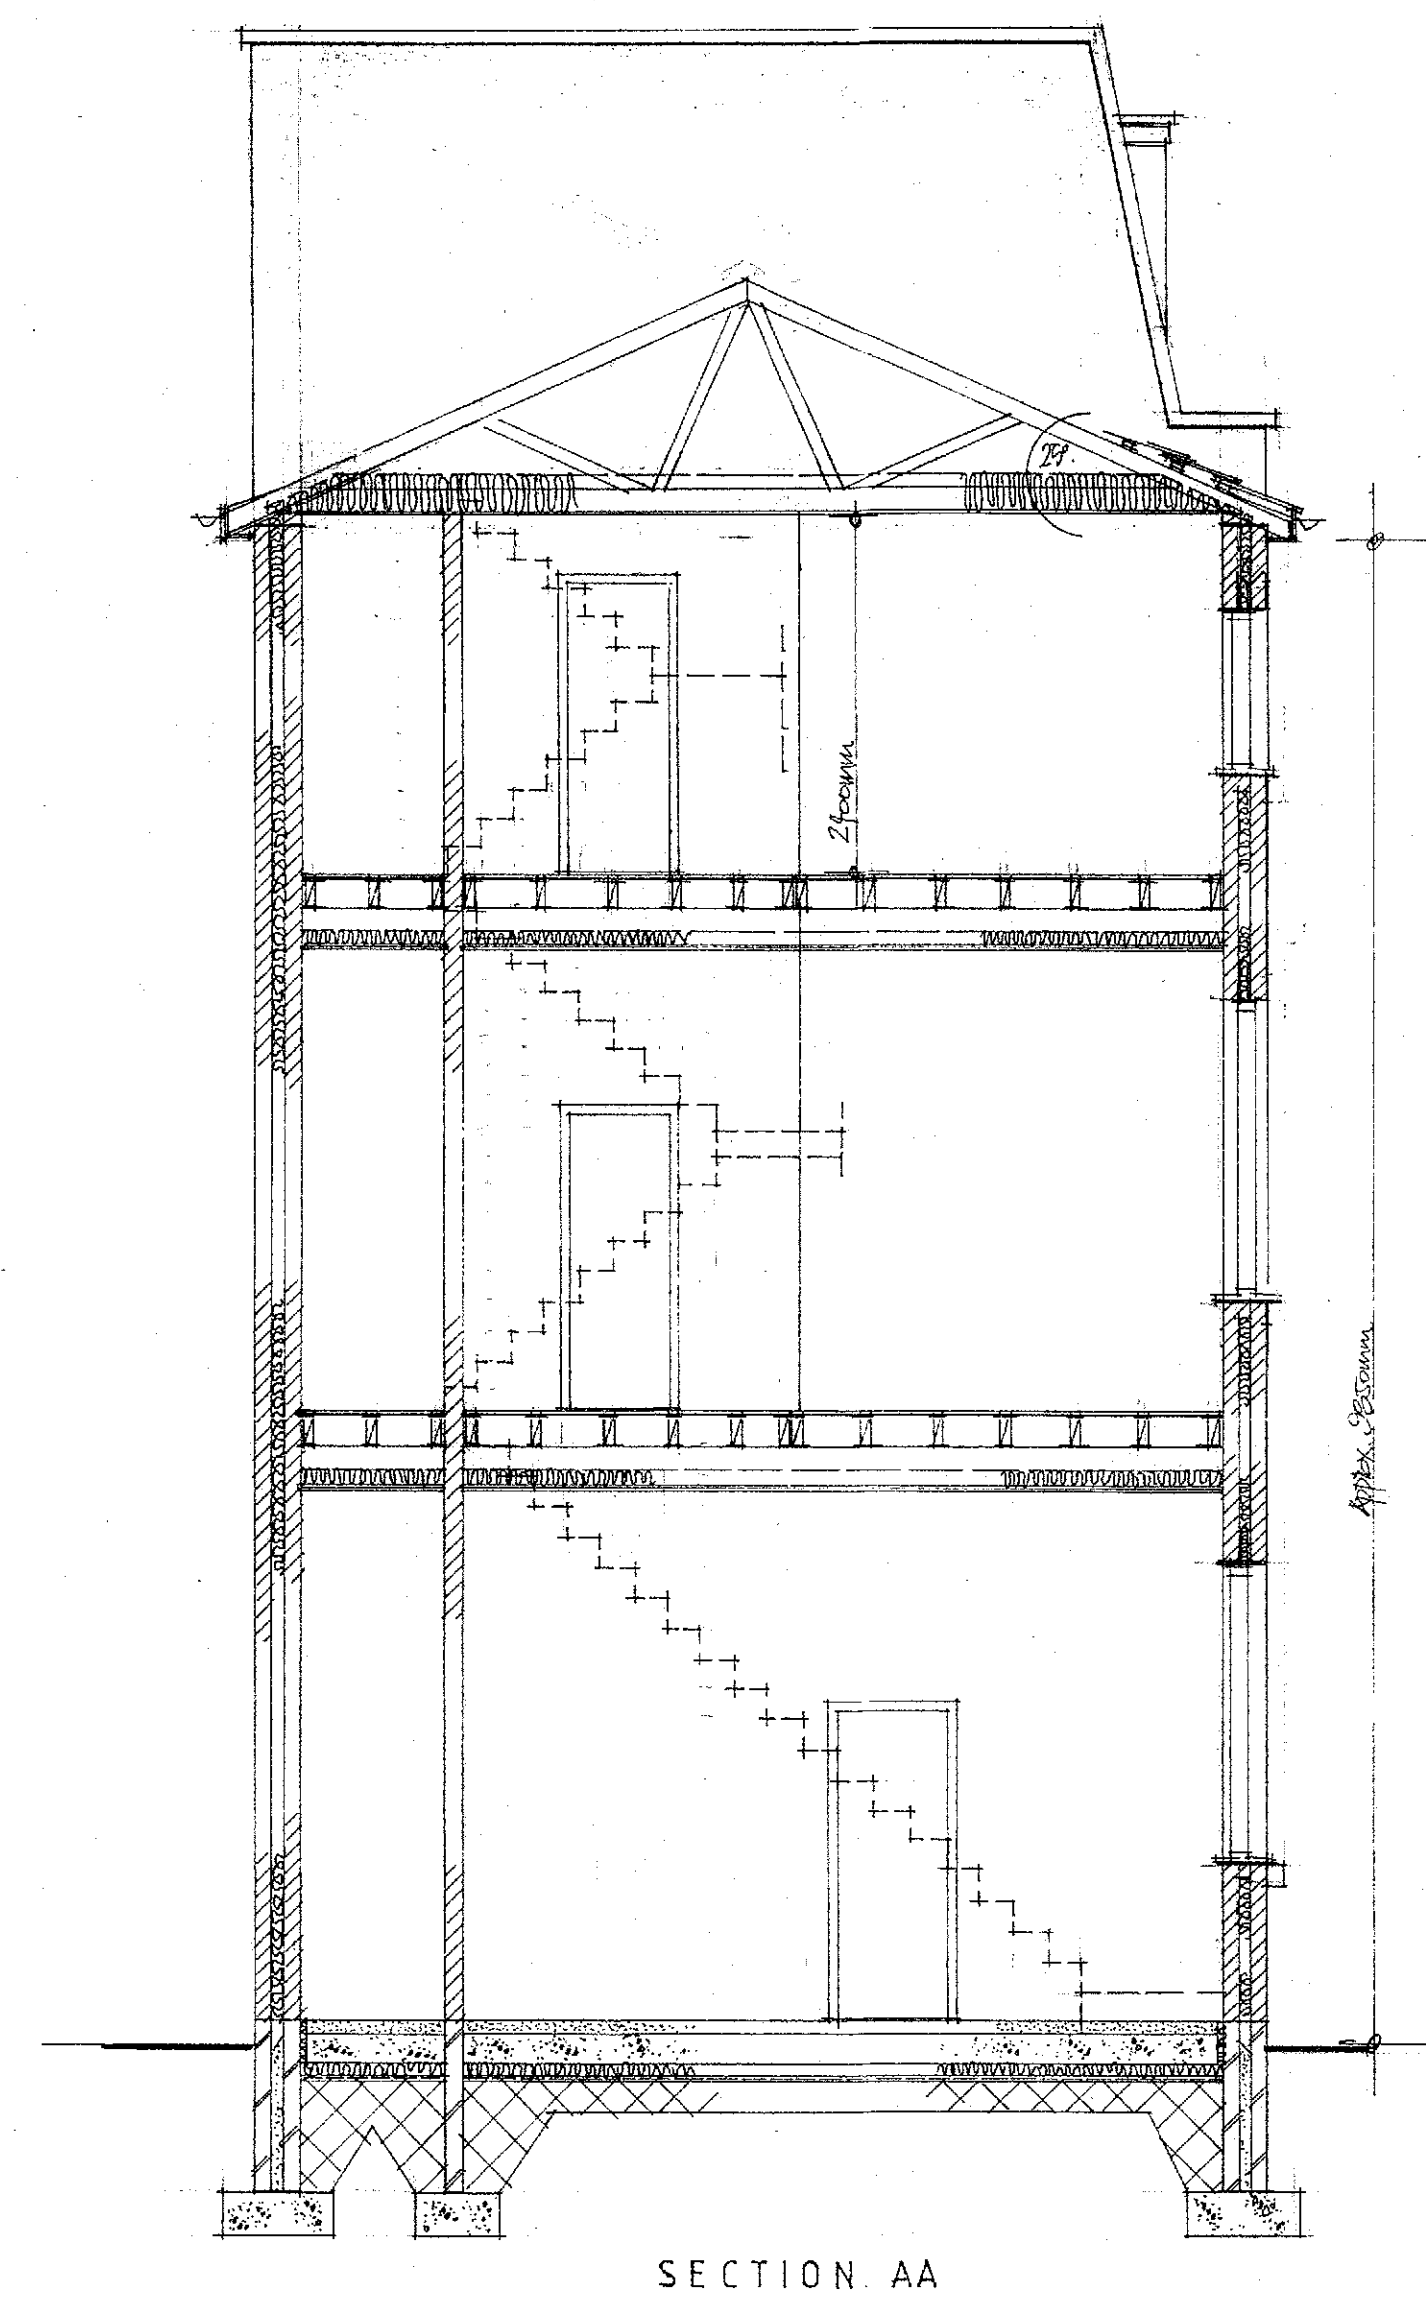

SECTION AA

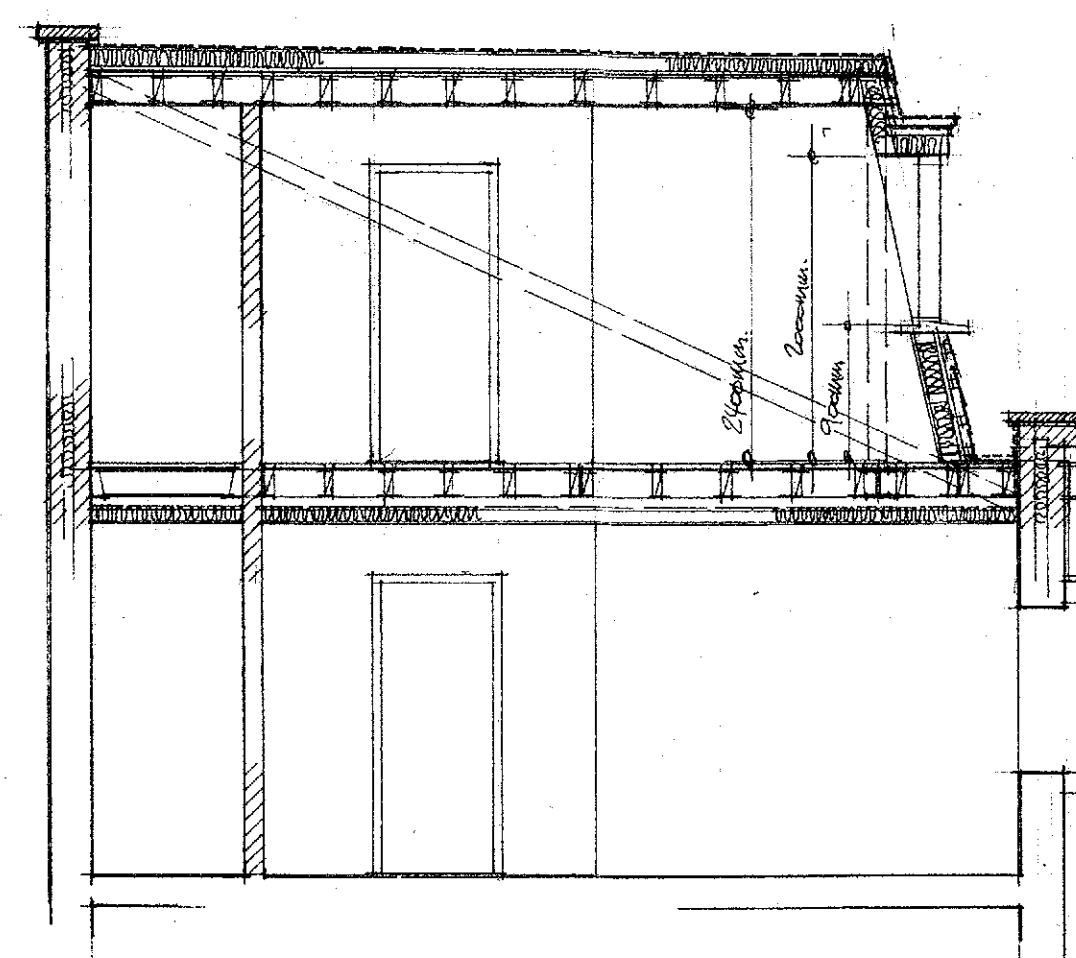

SECTION BB

15F/2922
20.11.15

DO NOT SCALE OFF THIS DRAWING.
ALL DIMENSIONS TO BE CHECKED ON SITE.
ALL ELEMENTS OF STRUCTURE TO BE SHOWN.
FIRE RESISTING

CLIENT	
PROJECT	PROPOSED RE-DEVELOPMENT AND CONVERSION @: THE POST OFFICE PUBLIC HOUSE 2 GREAT NEWTON STREET LIVERPOOL L3 5RL
TITLE	PROPOSED SECTION AA,BB
SCALE	1:50
DATE	SEPT, 2015
DRAWN BY	CG