


PROPOSED SITE PLAN : 8 CLAYCROSS ROAD.

Ref: 15F/2236

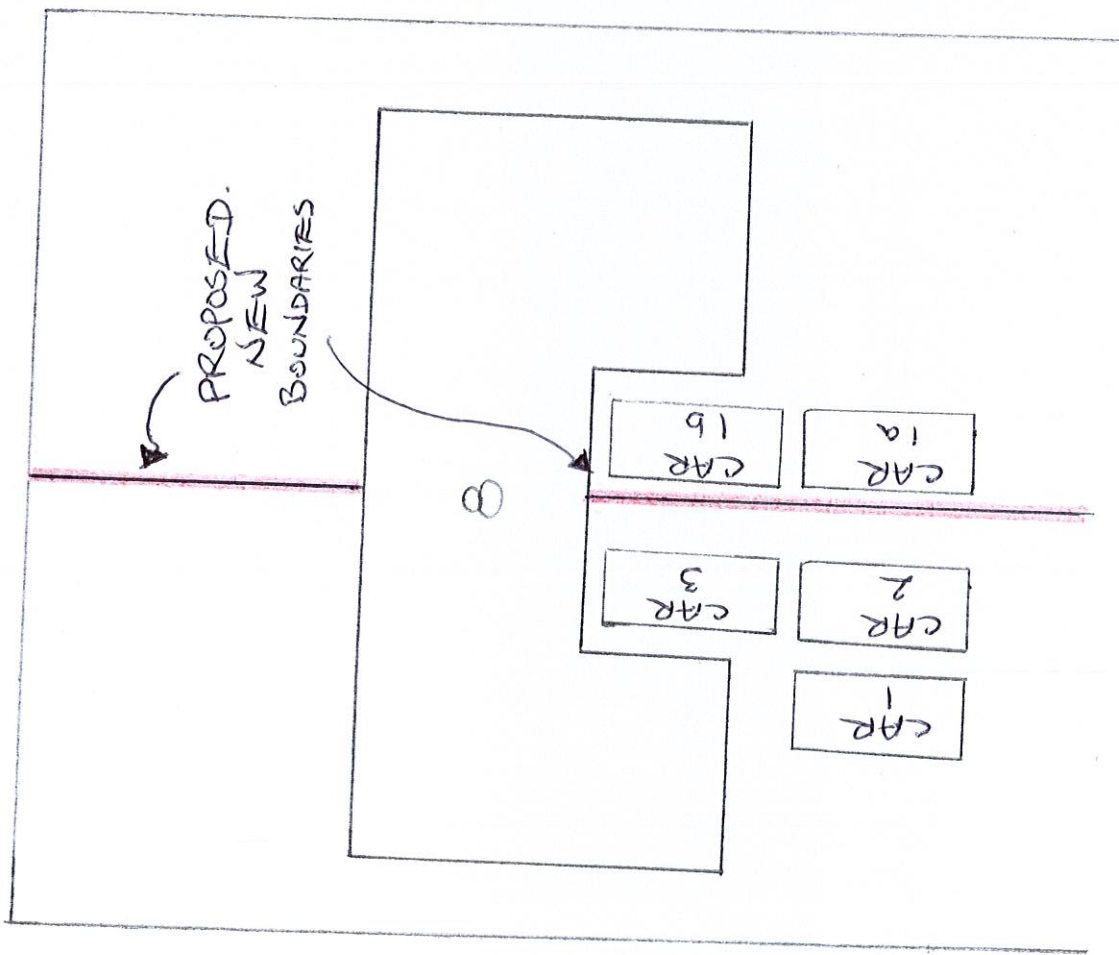

FLATS

9-27


15F/2236

8/9/15

1:200

PROPOSED FLOOR PLAN

8 CLAYCROSS ROAD

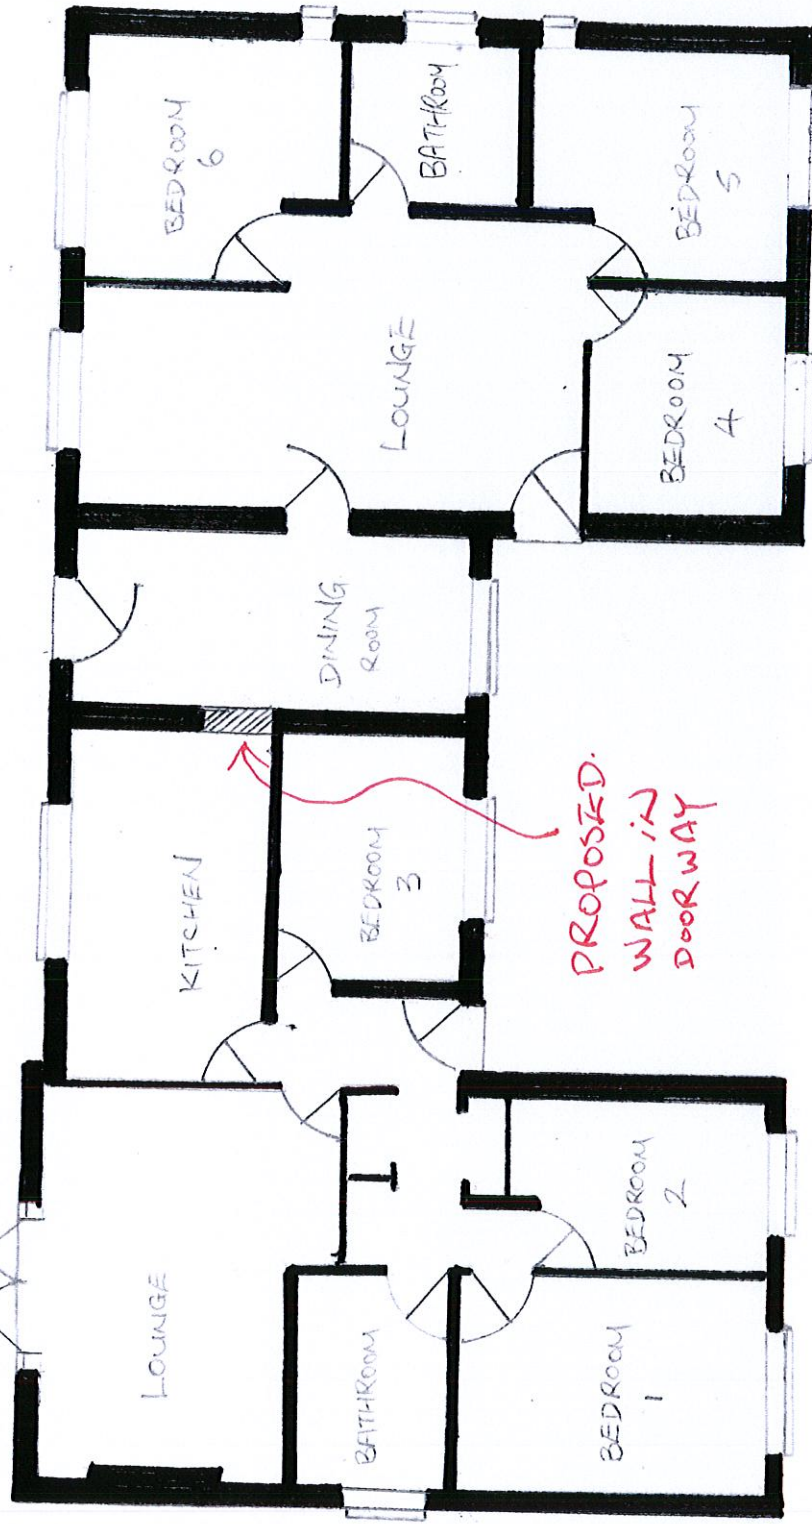

18F/2236

8/9/15

1:100

