

PROPOSED FRONT ELEVATION (1:50)

PROPOSED 3 STOREY 1 BED APARTMENTS

at


31 Beechwood Road, Aigburth, Liverpool, L19 0LA

for

Doyle Developments Limited

October 2014


DRWG No 100/07A

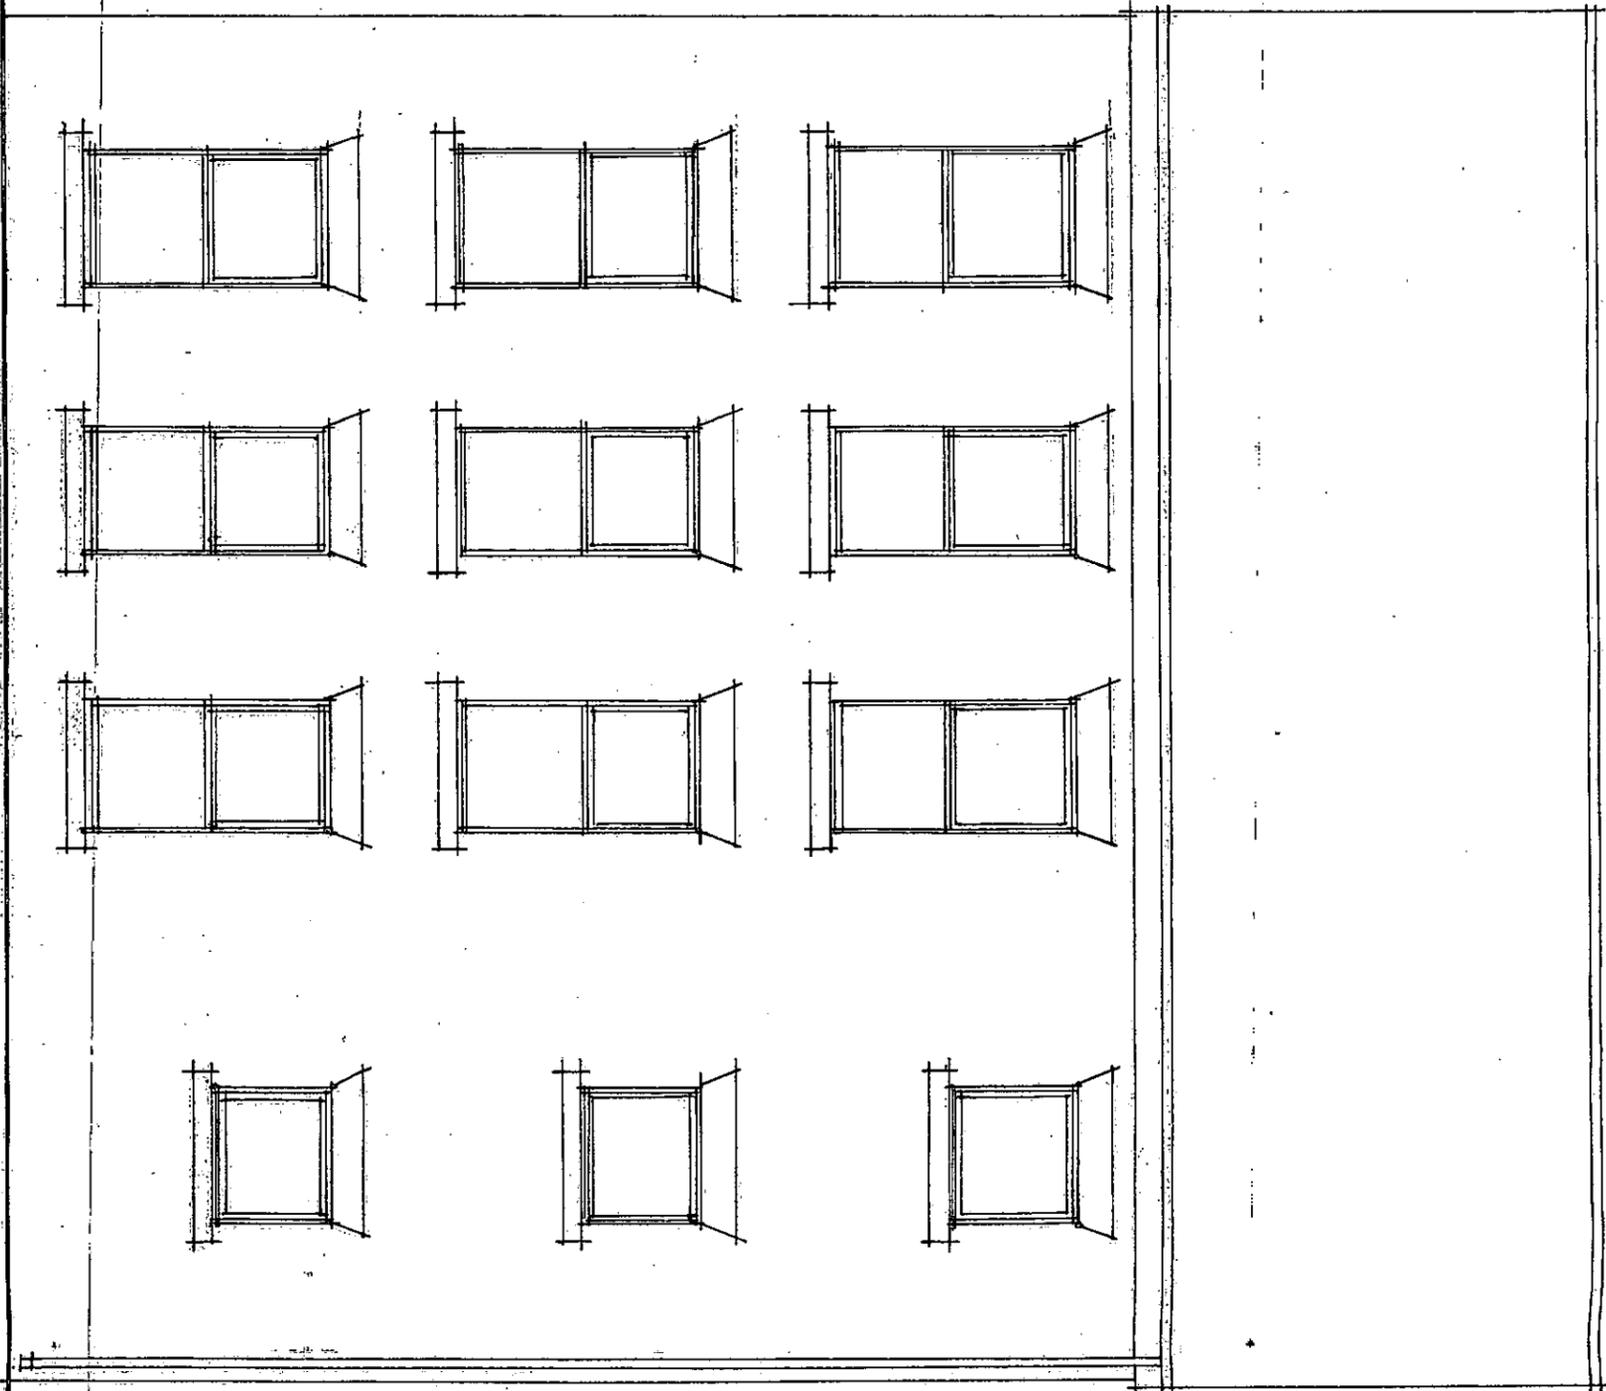

PROPOSED REAR ELEVATION - FACING 29 (1:50)

PROPOSED 3 STOREY 1 BED APARTMENTS
at
31 Beechwood Road, Aigburth, Liverpool, L19 0LA
for
Doyle Developments Limited
October 2014


Drwg No 100/08A

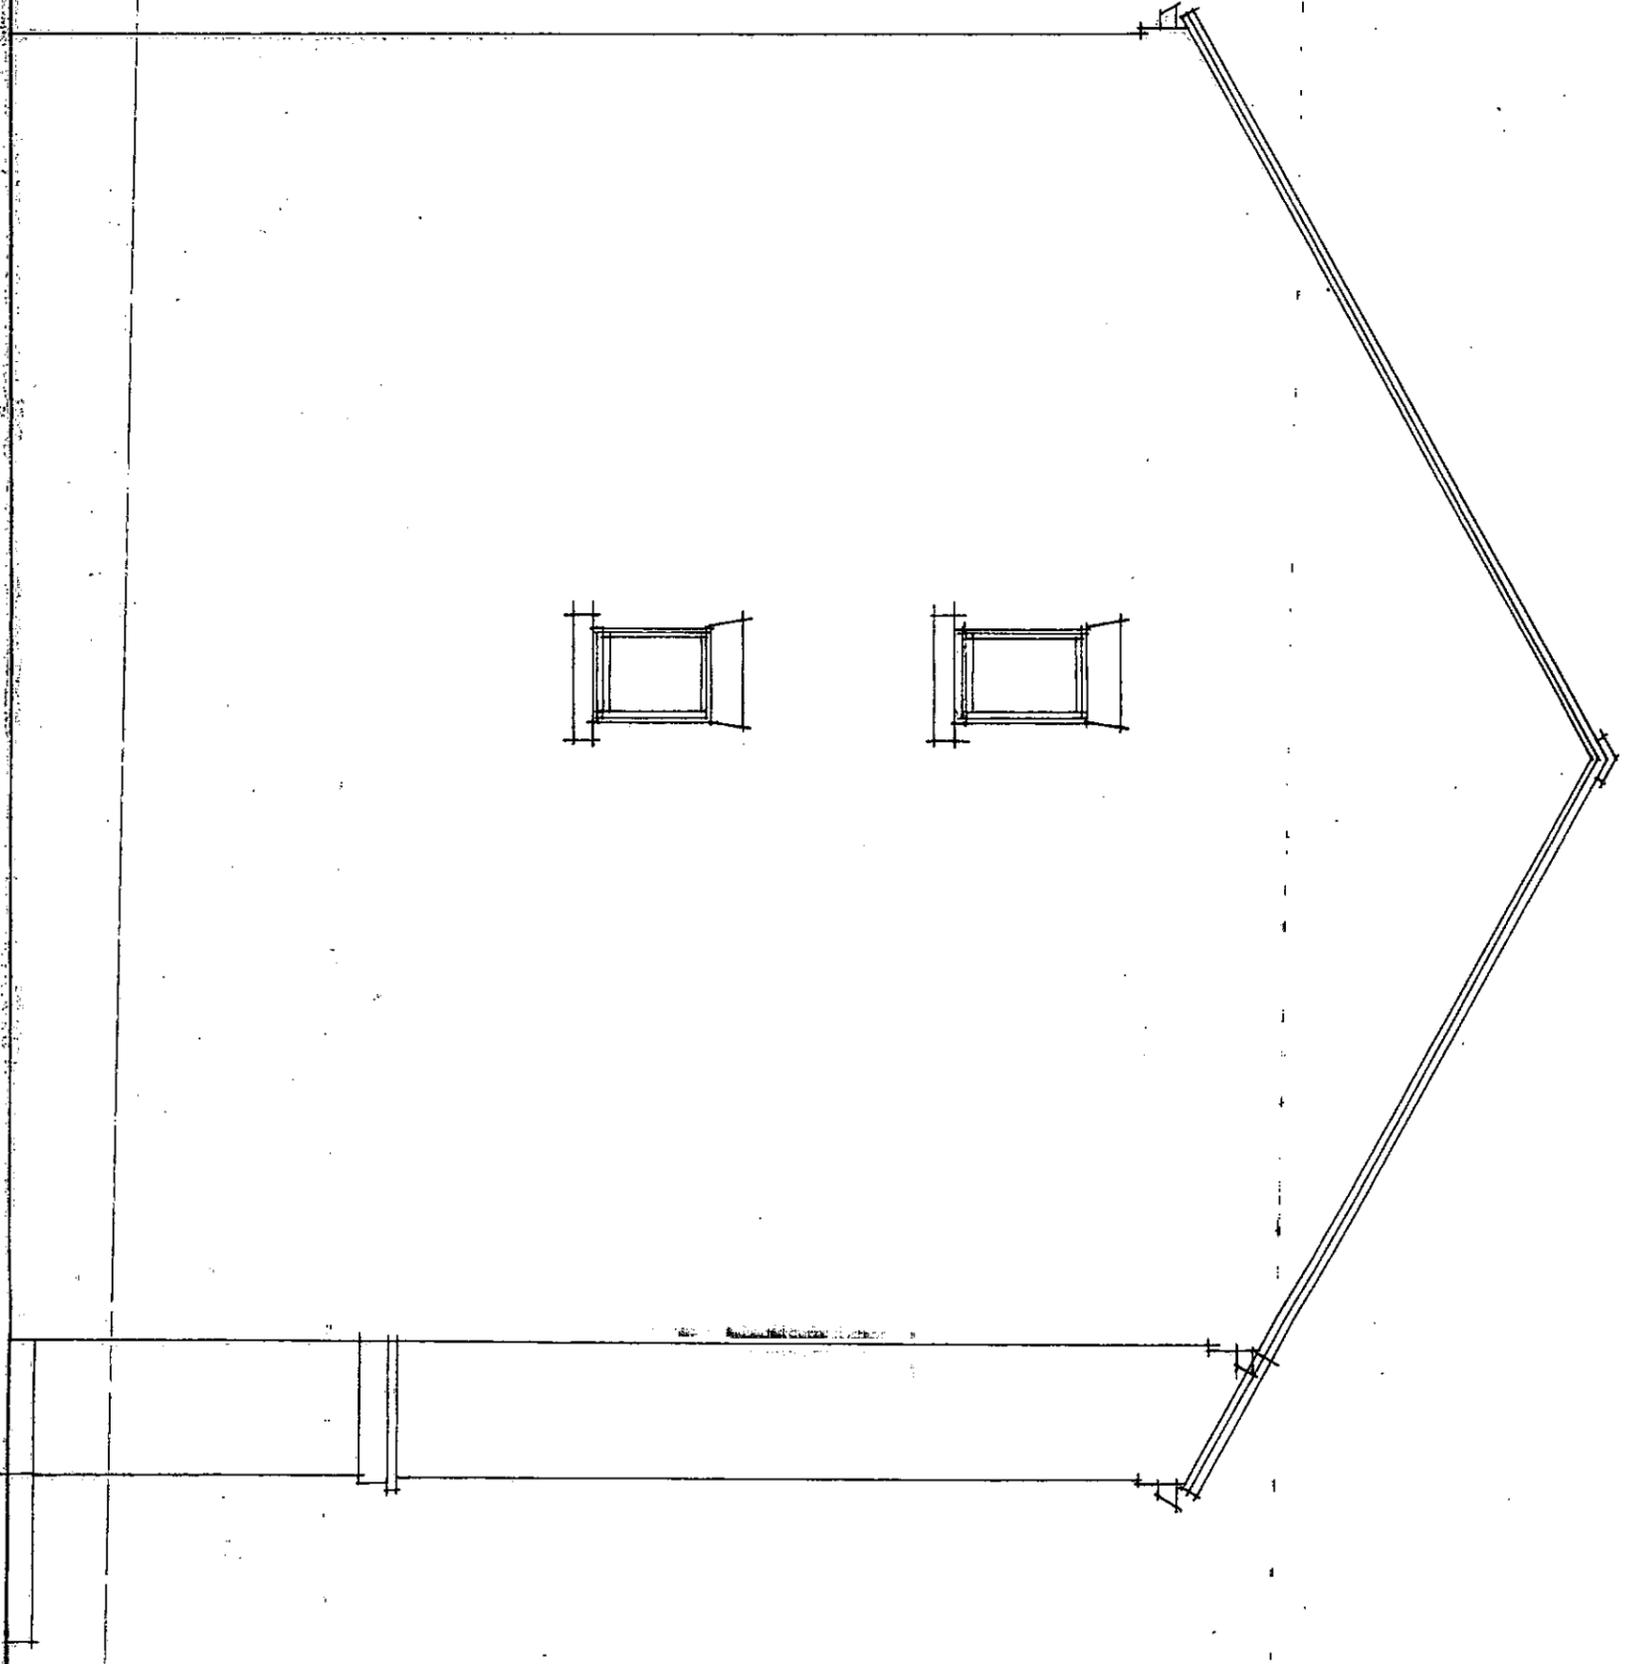

PROPOSED SIDE ELEVATION - FACING 27

PROPOSED 3 STOREY 1 BED APARTMENTS
at
31 Beechwood Road, Aigburth, Liverpool, L19 0LA
for
Doyle Developments Limited
October 2014

Drwg No 100/09A

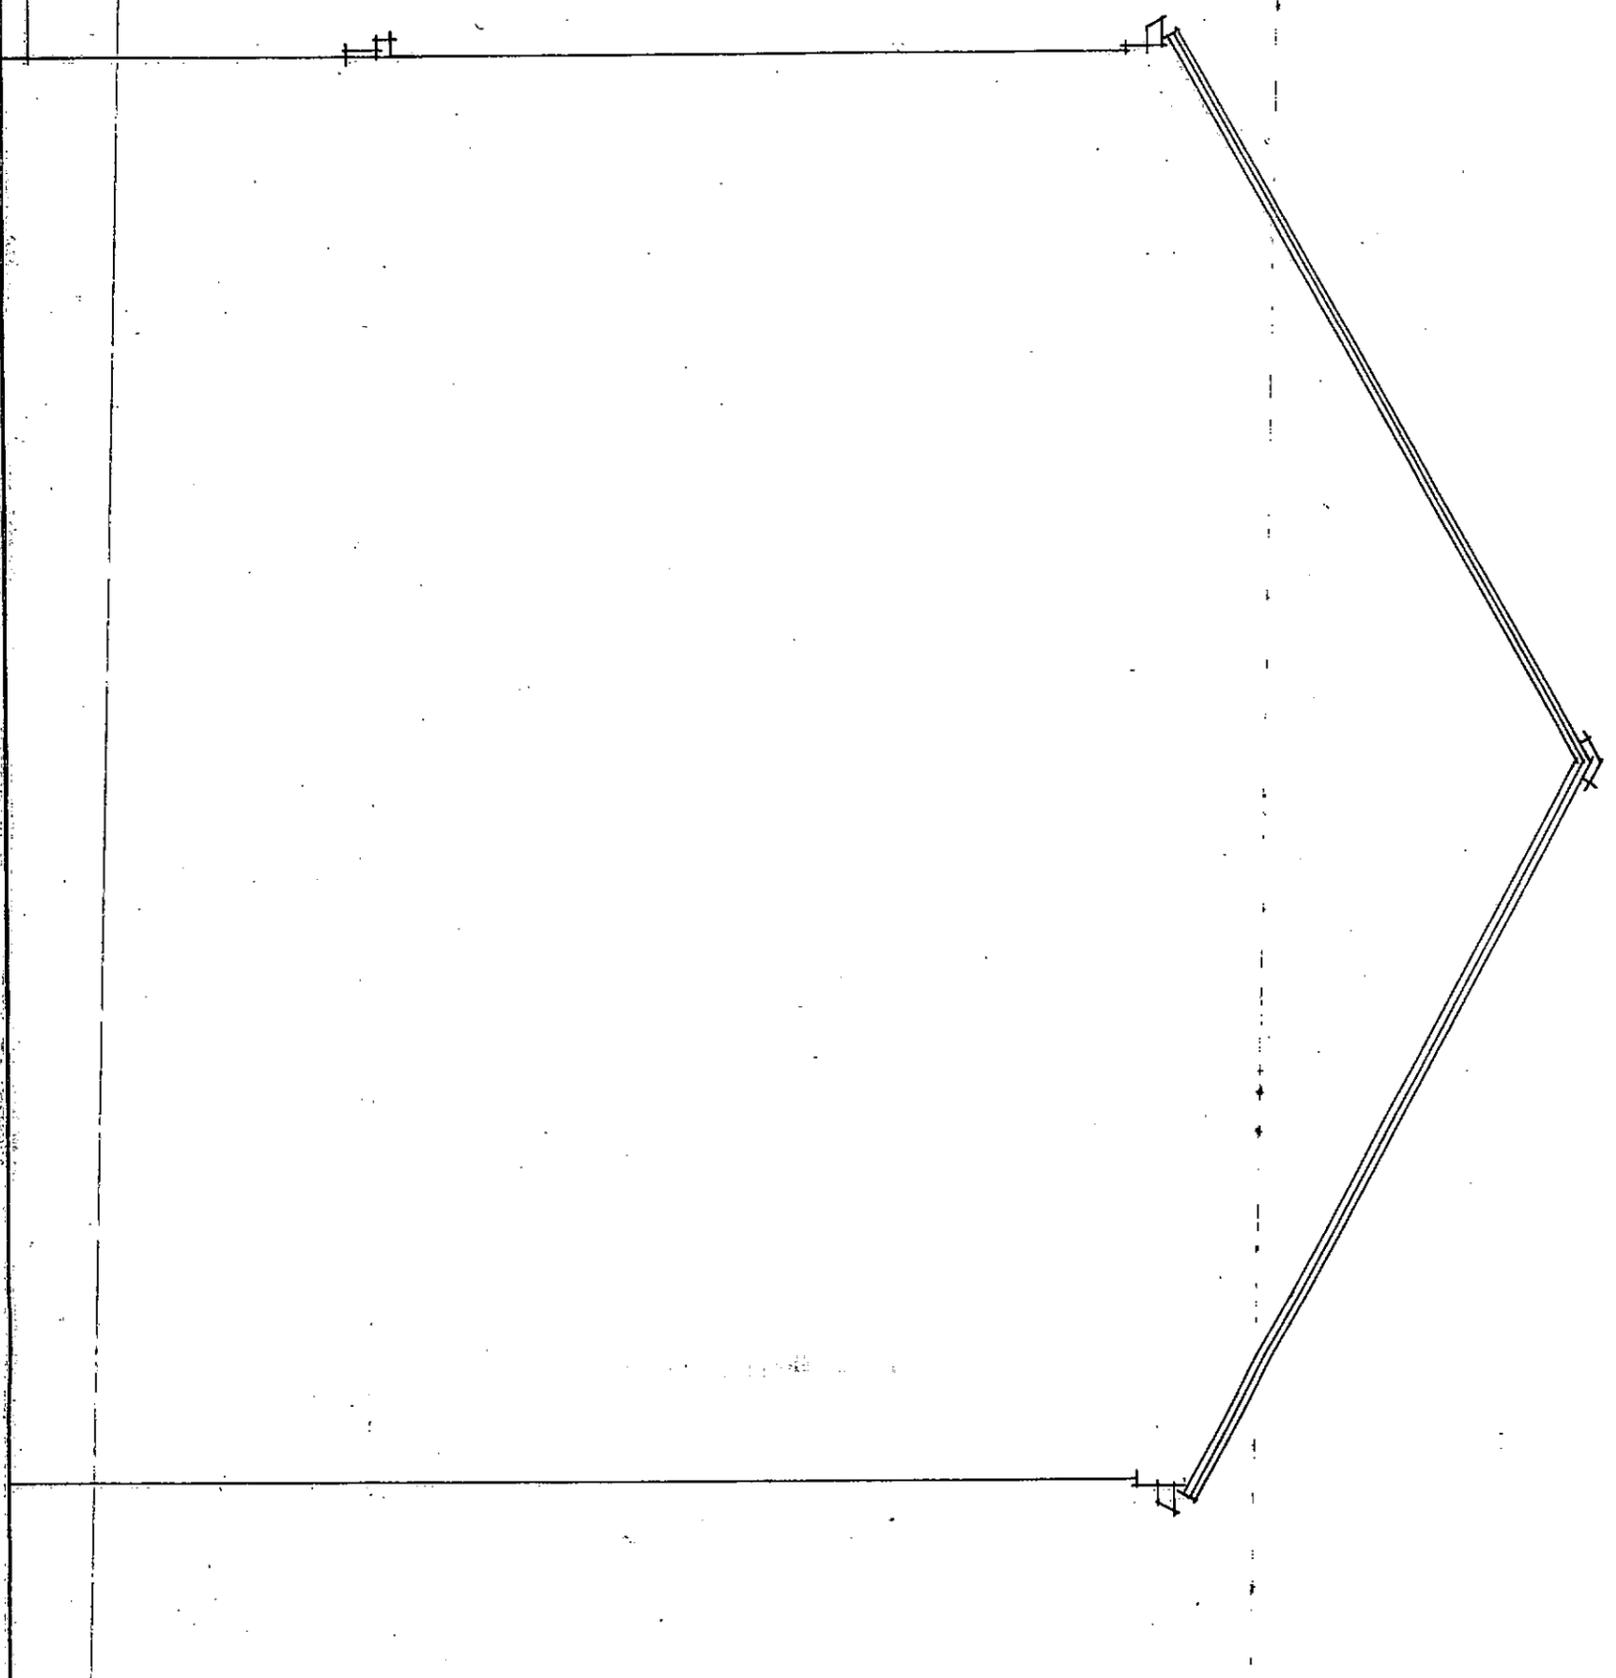

PROPOSED SIDE ELEVATION - FACING HOLMLEIGH (1:50)

PROPOSED 3 STOREY 1 BED APARTMENTS
at
31 Beechwood Road, Aigburth, Liverpool, L19 0LA
for
Doyle Developments Limited
October 2014

Drwg No 100/10A