




SIGN 1 SETTING OUT @ 1:20

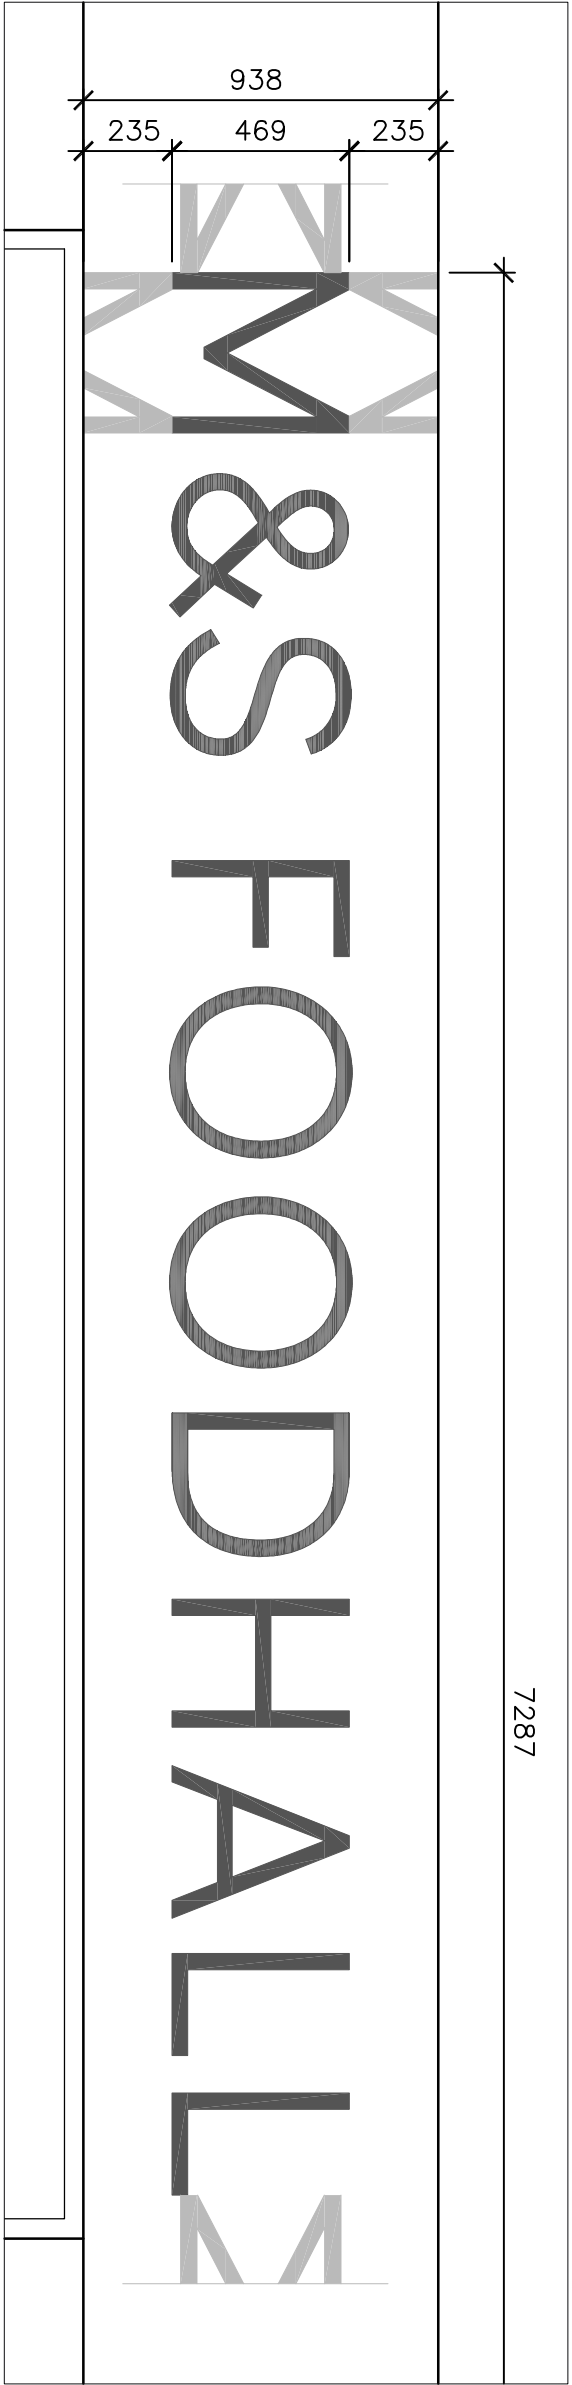

SIGN 2 SETTING OUT @ 1:20

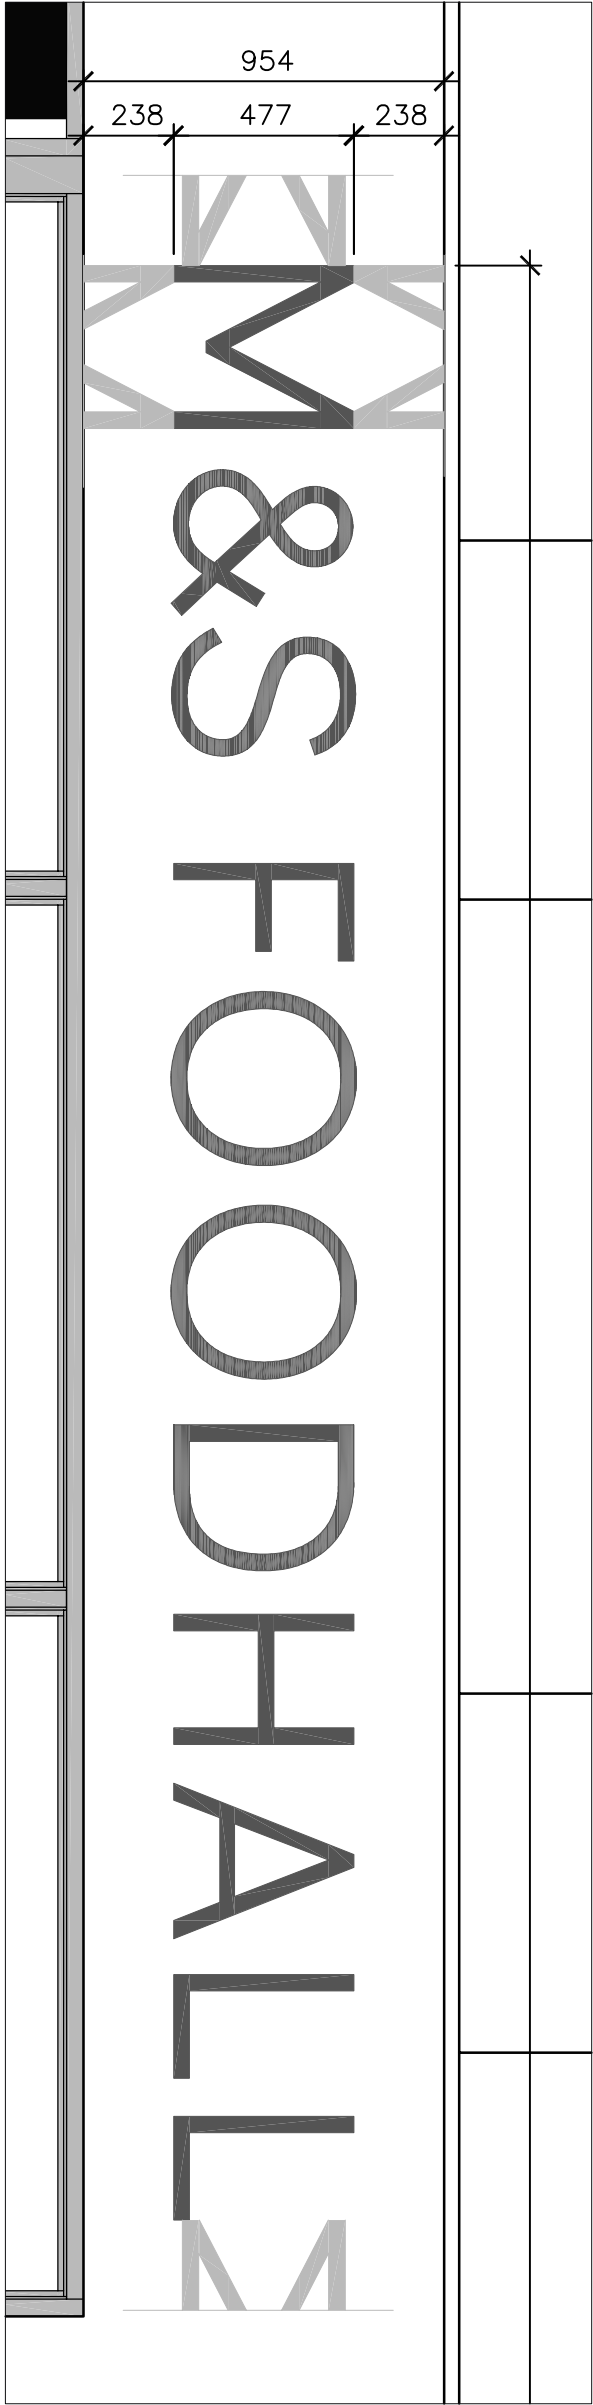

SIGN 5 SETTING OUT @ 1:20

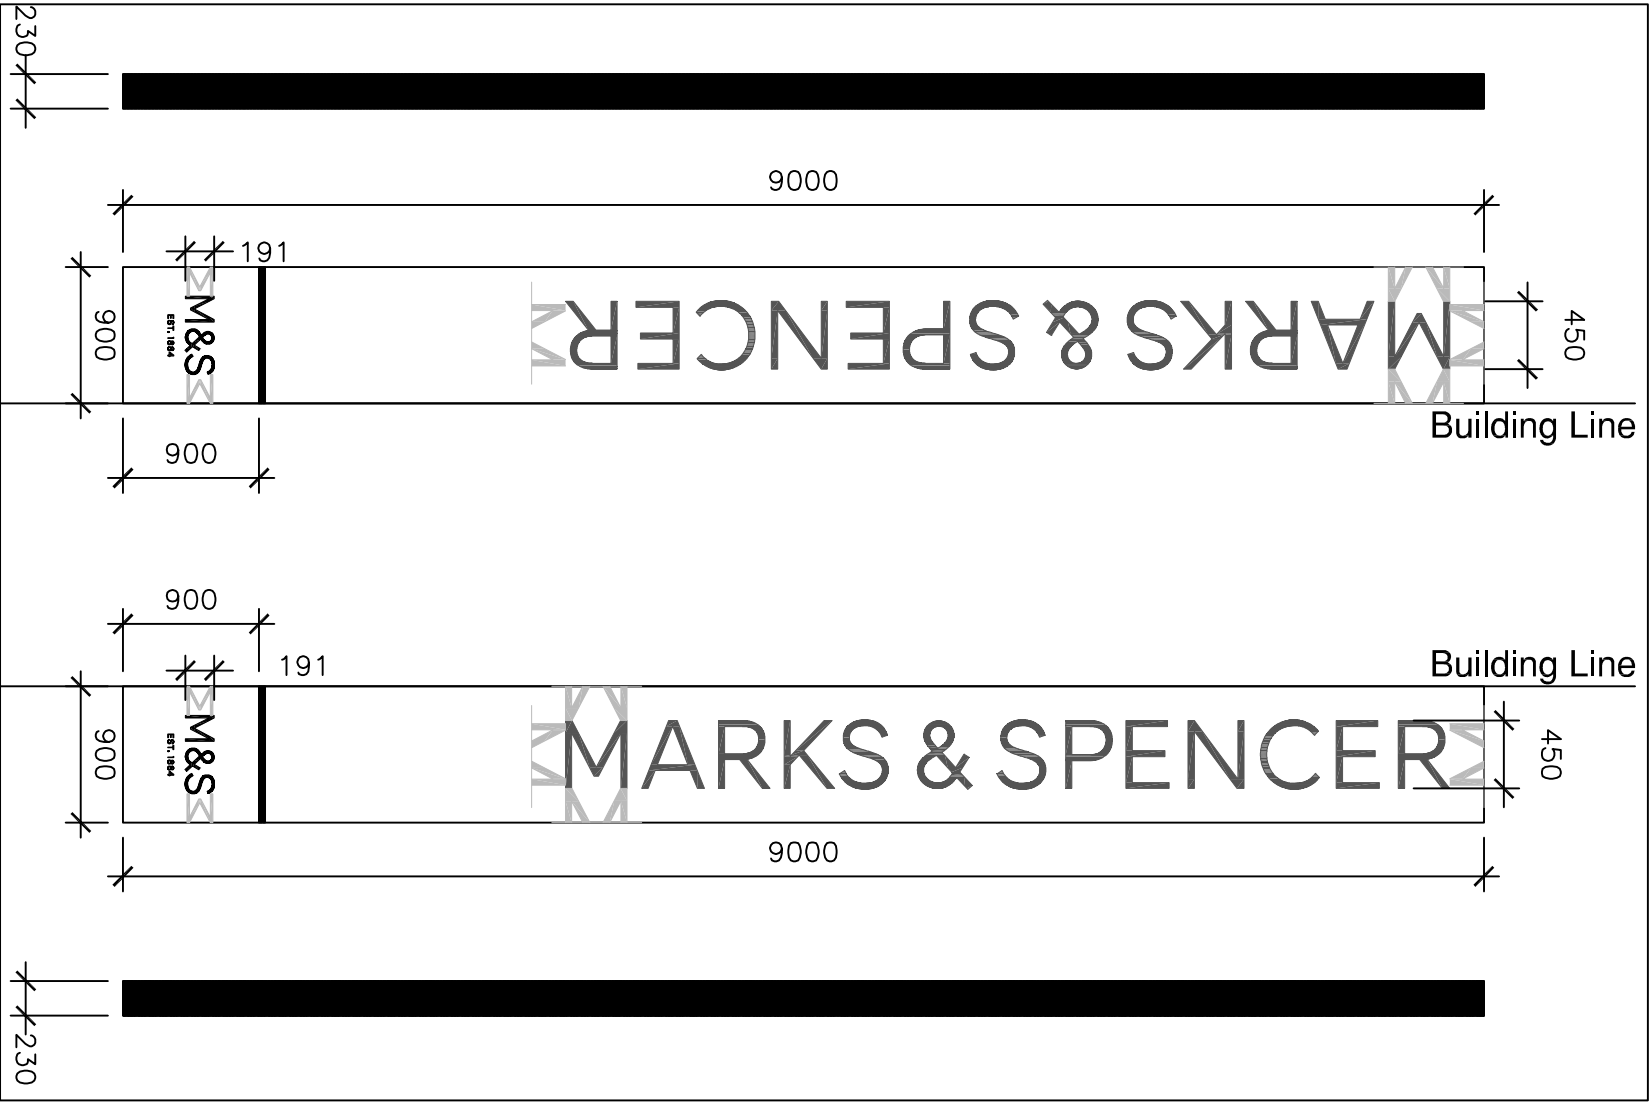

SIGN 3 & 4 Hong Kong Sign @ 1:50