
Note: Do not scale off this drawing. Do not rely on this drawing for purposes other than that stated 'Status'. Read this drawing with all project related Architects drawn and specified information including design risk assessments. Constructors must be familiar with the client's building asbestos register ahead of facilitating work contained on this drawing.

> Existing upstand to be retained, protected and if required any damage made good If site condition varies from that shown this must be checked and brought to

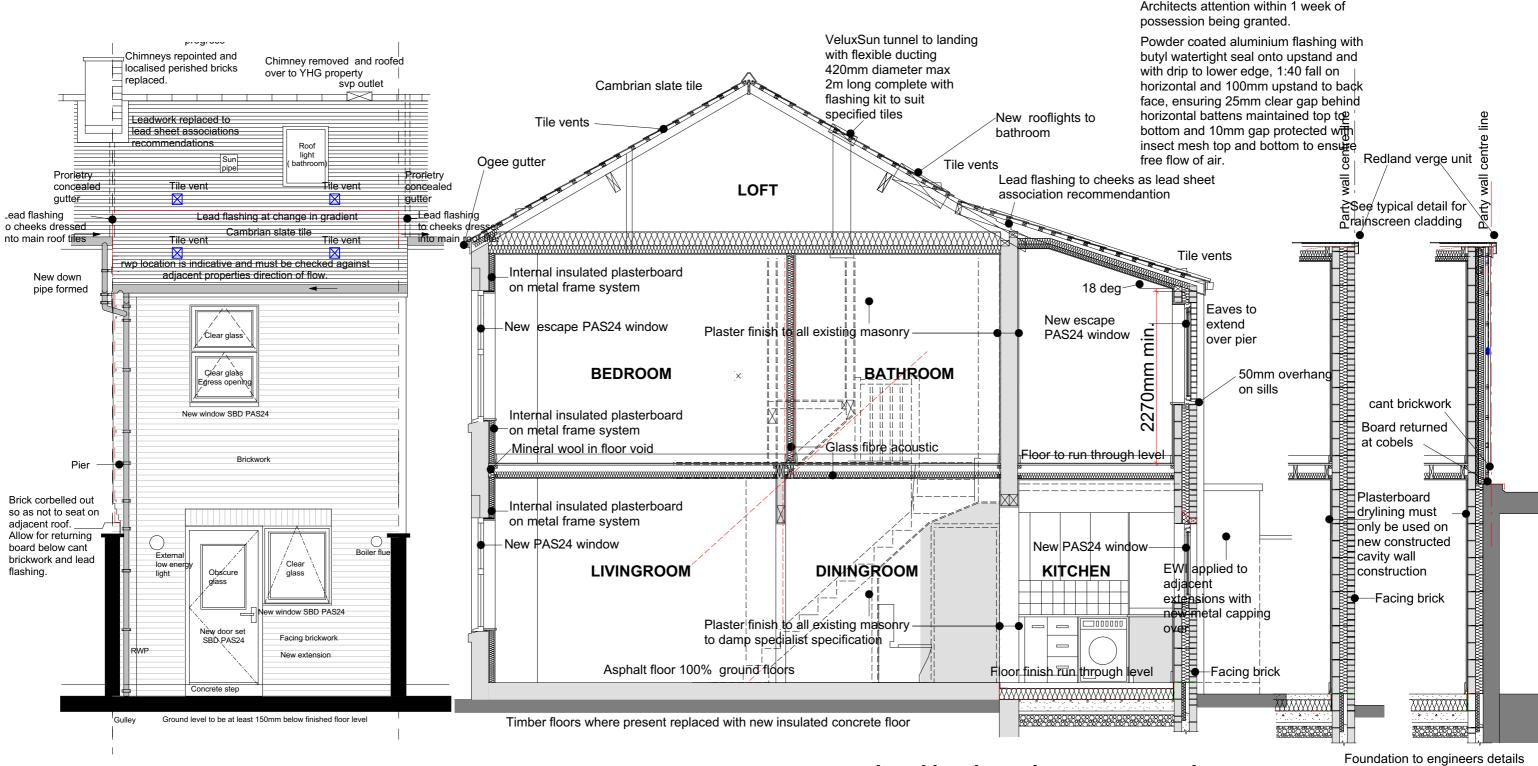

(STANDARD)

Halsall Lloyd Partnership DESIGNERS ARCHITECTS &

Liverpool 0151 7088944 Nottingham 0115 9897969 Newcastle 0191 4950055 Preston 01772 719996

Your Housing group **REAR ELEVATIONS AND SECTION** (2 STOREY EXTENSION) STANDARD Status PLANNING BMc DR Anfield Village Phase 3 Drwg No. Rev. Scale @A3 2500 RE03 10.07.15 This drawing is protected by the copyright of the Halsall Lloyd Partnership Architects & Designers

