



Note : Do not scale off this drawing. Do not rely on this drawing for purposes other than that stated 'Status'.
Read this drawing with all project related Architects drawn and specified information including design risk assessments.
Constructors must be familiar with the client's building asbestos register ahead of facilitating work contained on this drawing.

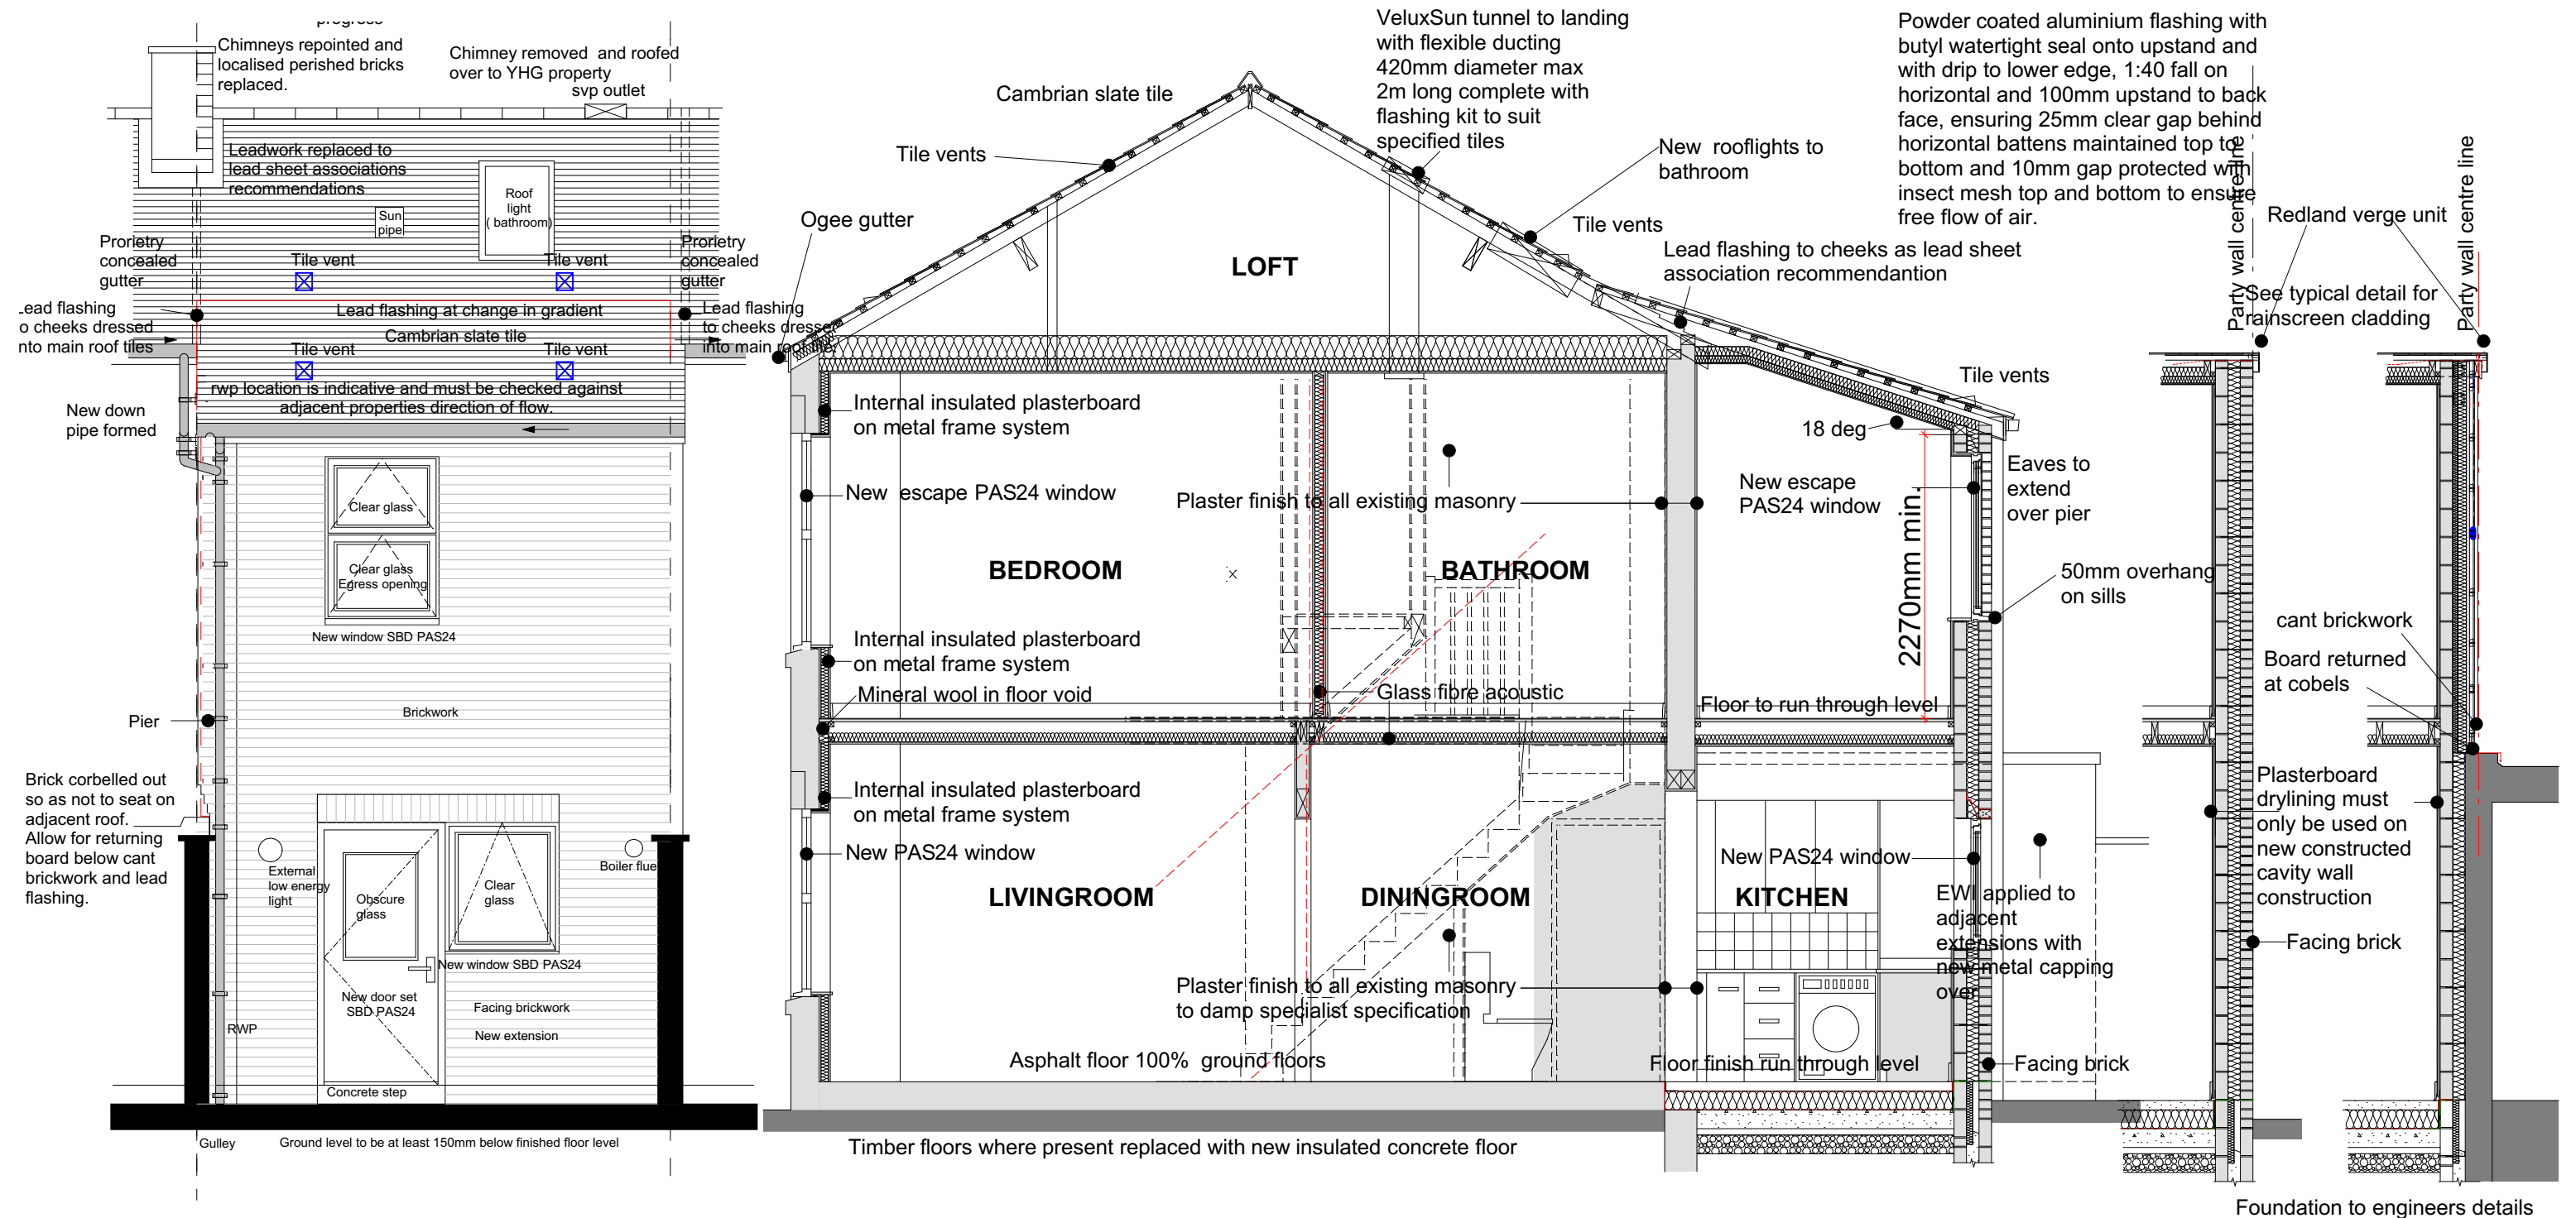

(STANDARD)

Halsall Lloyd Partnership
ARCHITECTS & DESIGNERS

Liverpool 0151 7088944 Nottingham 0115 9897969 Newcastle 0191 4950055 Preston 01772 719996

Client Your Housing group		Title REAR ELEVATIONS AND SECTION (2 STOREY EXTENSION) STANDARD					 www.hlpdesign.com
Project Anfield Village Phase 3		Status PLANNING			Dwn. BMc	Chk. DR	
		Job No. 2500	Drwg No. RE03	Rev. /	Scale @A3 1:50	Date 10.07.15	
This drawing is protected by the copyright of the Halsall Lloyd Partnership Architects & Designers							

Revision