


SEP (Site Engineering Personnel) Ltd. 2014
 Reproduction in whole or in part by any means is prohibited
 without the prior permission of Site Engineering Personnel Limited.
 T. (01685) 729635 F. (01689) 725564 W. www.sepltd.com E. info@sepltd.com

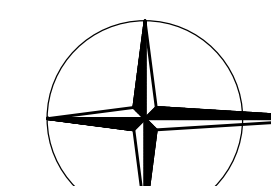


PLAN GRID NORTH

[illegible]

NOTES:
All levels relate to O.S. (Newlyn) Datum. Established using network RTK.
Survey plotted on a plane local grid, orientated to National Grid.

Services shown as "From Statutory Authority Plans" line styles are taken from Statutory Records plans supplied by the relevant regional authority. These services were not located and are shown for indicative purposes only.

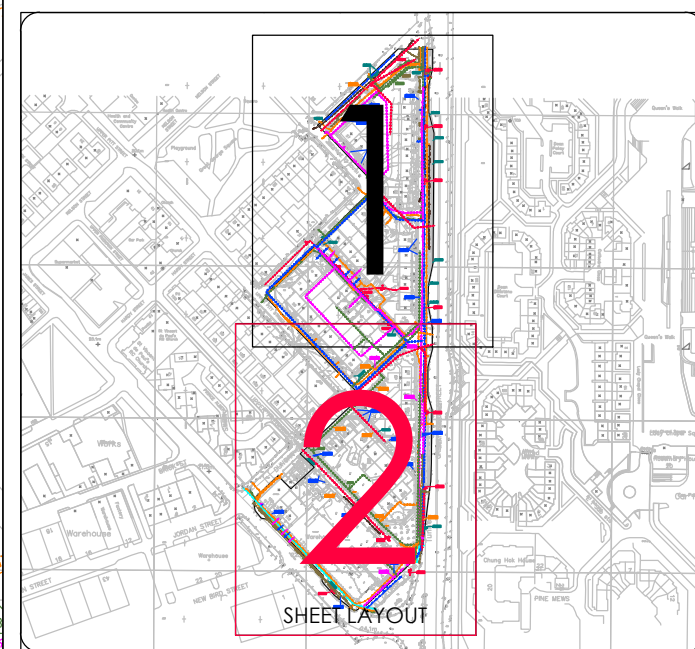[illegible]

REV	DATE	DESCRIPTION
-----	------	-------------



Client
Utility Connections
Clifton House
Ashville Point
Clifton Lane
Sutton Weaver
WA7 3FW

Project Title
Utility Survey of Land at:
New China Town
Liverpool

Surveyed M.Low		Drawn J.Tully		Checked M.Low		
Scale 1:200	Date Nov 15	Drawing Ref. S11626-U		No. 02	Size A0	Rev --