

Trees				
Tag Number	Species	Girth/ Height	Root Type	Designation
T1	Prunus avium Plena	14-18 cm	RB	Standard
T2	Pyrus calleryana Chanticleer	14-18cm	RB	Standard
T3	Acer campestre Streetwise	12-14cm	RB	Standard
T4	Sorbus commixta Embley	12-14cm	RB	Standard
T5	Amelanchier canadensis	1.5-2m ht	RB	5-7 multistem
T6	Tilia platyphyllos Streetwise	16-18cm	RB	Standard
T7	Malus yunnanensis veitchii	10-12cm	RB	Standard
T8	Fraxinus angustifolia Raywood	12-14 cm	RB	Standard

Lawn


Shrub Mix

T

Tree

WAX

Hedge

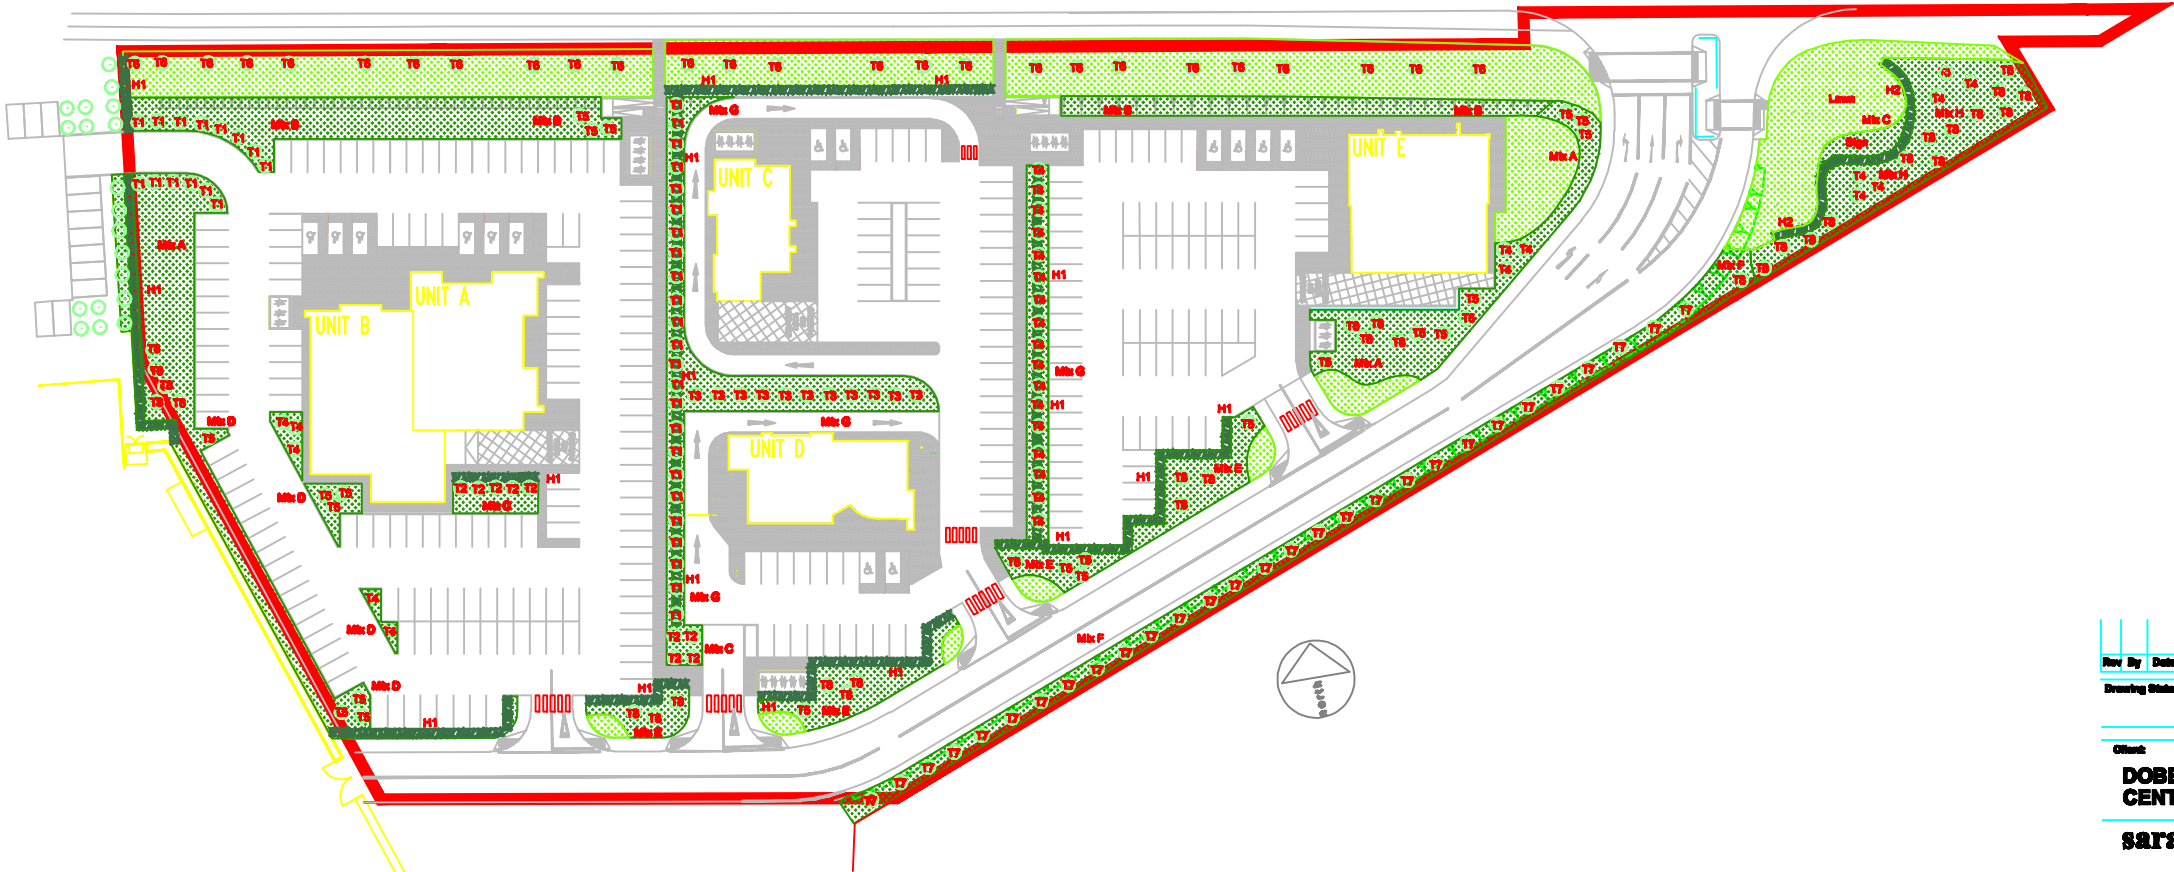

Shrubs			
Mix	Species	Pot/ Bareroot	Planting Density
Mix A	Viburnum plicatum Mariesii	5lt pot	1/m2
	Cornus alba Sibirica	3lt pot	3/m2
	Viburnum rhytidophyllum	5lt pot	3/m2
	Elaeagnus x ebbingei	3lt pot	3/m2
	Phormium tenax Variegata	5lt pot	2/m2
	Spiraea arguta	3lt pot	2/m2
	Escallonia Iveyii	3lt pot	2/m2
	Fatsia japonica	5lt pot	1/m2
	Sambucus nigra Black Beauty	3lt pot	2/m2
	Hebe Marjorie	3lt pot	3/m2
	Lavandula Hidcote	3lt pot	5/m2
	Lonicera Maygreen	3lt pot	3/m2

Mix B	Rubus tricolor	2lt pot	5/m2
	Geranium macrorrhizum Bevens Var	2lt pot	5/m2
	Lonicera Maygreen	3lt pot	3/m2
	Euonymus Darts Blanket	2lt pot	5/m2
Mix C	Lavandula Hidcote	3lt pot	5/m2
Mix D	Cornus alba Sibirica	3lt pot	3/m2
	Geranium macrorrhizum Bevens Var	2lt pot	5/m2
Mix E	Cornus alba Sibirica	3lt pot	3/m2
	Lavandula Hidcote	3lt pot	5/m2
	Phormium tenax	5lt pot	2/m2
	Viburnum rhytidophyllum	5lt pot	3/m2
	Geranium macrorrhizum Bevens Var	2lt pot	5/m2
	Viburnum tinus	5lt pot	3/m2

Mix F	Lonicera Maygreen	3lt pot	5/m2
	Berberis media Parjuweel	3lt pot	3/m2
Mix G	Geranium macrorrhizum Bevens Var	2lt pot	5/m2
	Euonymus Darts Blanket	2lt pot	5/m2
Mix H	Cornus alba Sibirica	3lt pot	3/m2
	Berberis thunbergii	3lt pot	3/m2
Hedge	Prunus lusitanica	5lt pot	3/m2
	Photinia Red Robin	5lt pot	3/m2
	Phormium tenax	5lt pot	2/m2
H1	Fagus sylvatica	100-120cm BR	6/lin m staggered
H2	Griselinia littoralis	5-7lt pot 80cm ht	3/lin m

Schemes to be designed using plants from the above mixes

Rev By Date Description

Drawing Status:

Planning

Client:

DOBBIES GARDEN CENTRES

sarah byrne limited

10-12-2021

Hardlandscaped and Landscape Design Consultant

13 Gresham Crescent
Preston
PR4 4SL
Tel: 01773 725679
Mobile: 07841 418643
Email: sarah.byrne@btinternet.com

Project:

Spoke Boulevard

Drawing:

Landscaping Proposal

Drawn by: SB

Checked by: SB

Approved by:

Date: 16 Mar 2021

Date: 16 Mar 2021

Date:

Revision:

C

Drawing Scale:

1:500 @ A1