



BASEMENT

REVISIONS:		
FOR INFORMATION		
68 RODNEY STREET LIVERPOOL L1 9AF 0151 378 9818		R2A
CLIENT: ANDY MCHALE		
PROJECT: COWSHED		
DRAWING TITLE: GENERAL ARRANGEMENT - BASEMENT		
DATE: 26 04 2015	SCALE: 1:50 AT A3	REVISION: <div></div>
JOB N° : 301	DRAWING N° : 3.001	

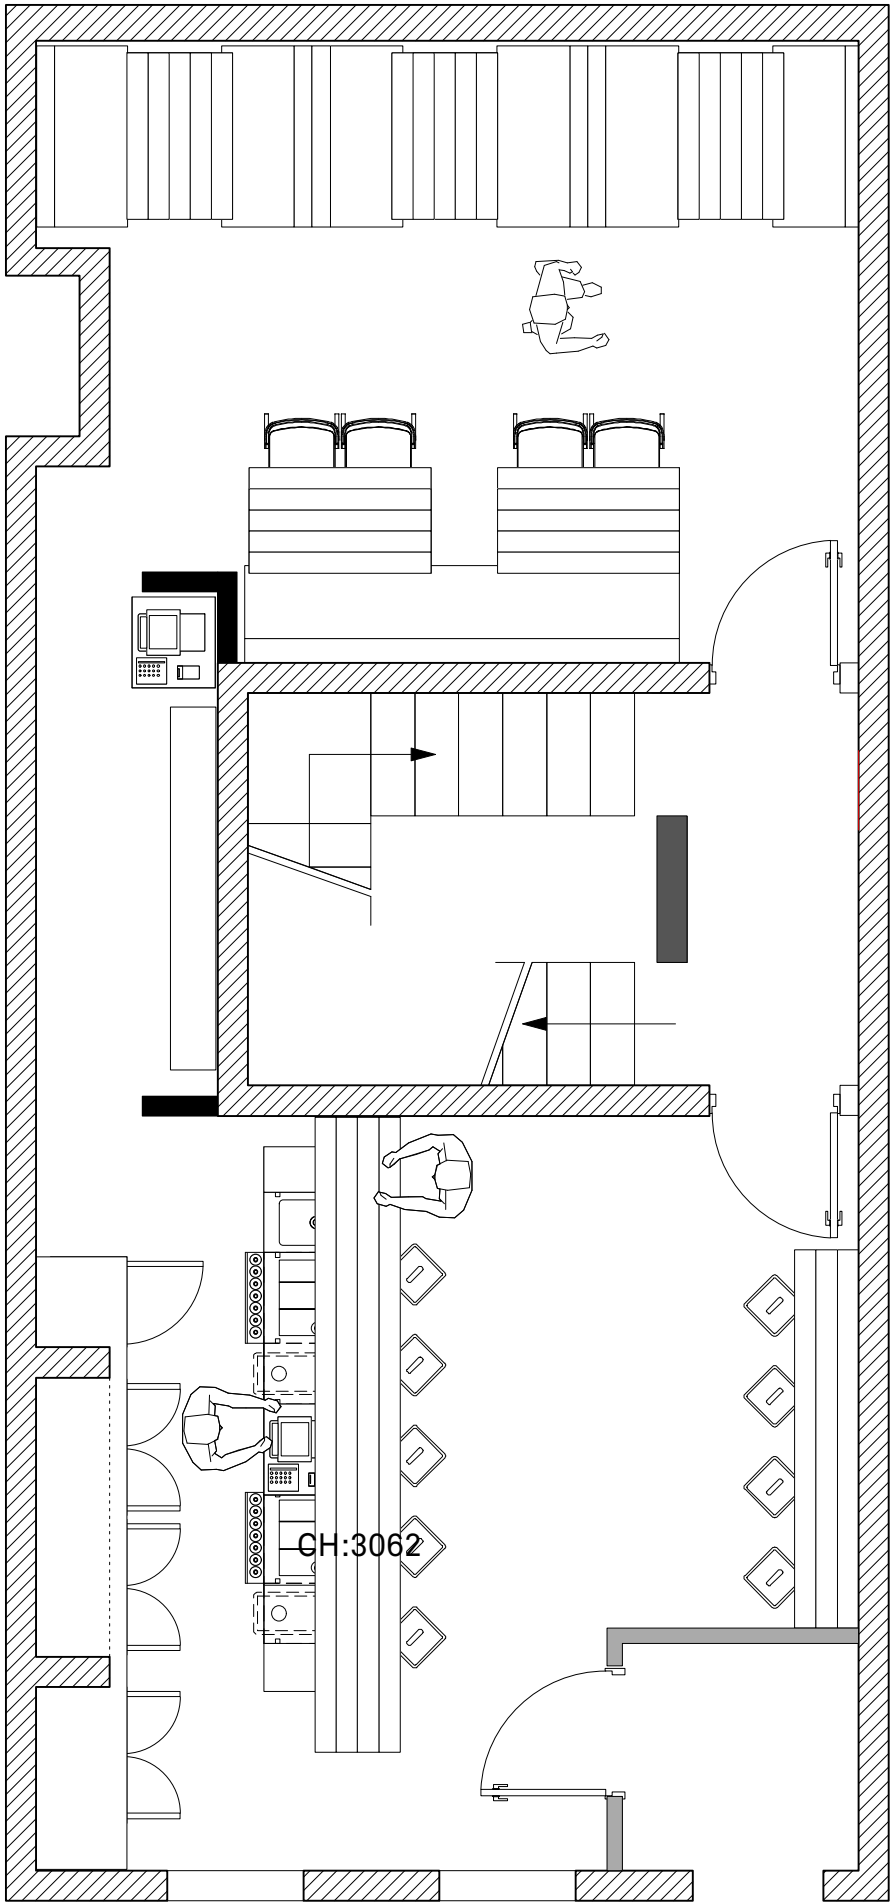


GROUND

REVISIONS:		
FOR INFORMATION		
68 RODNEY STREET LIVERPOOL L1 9AF 0151 378 9818		R2A
CLIENT: ANDY MCHALE		
PROJECT: COWSHED		
DRAWING TITLE: GENERAL ARRANGEMENT - GROUND FLOOR		
DATE: 26 04 2015	SCALE: 1:50 AT A3	REVISION: -
JOB N° : 301	DRAWING N° : 3.002	

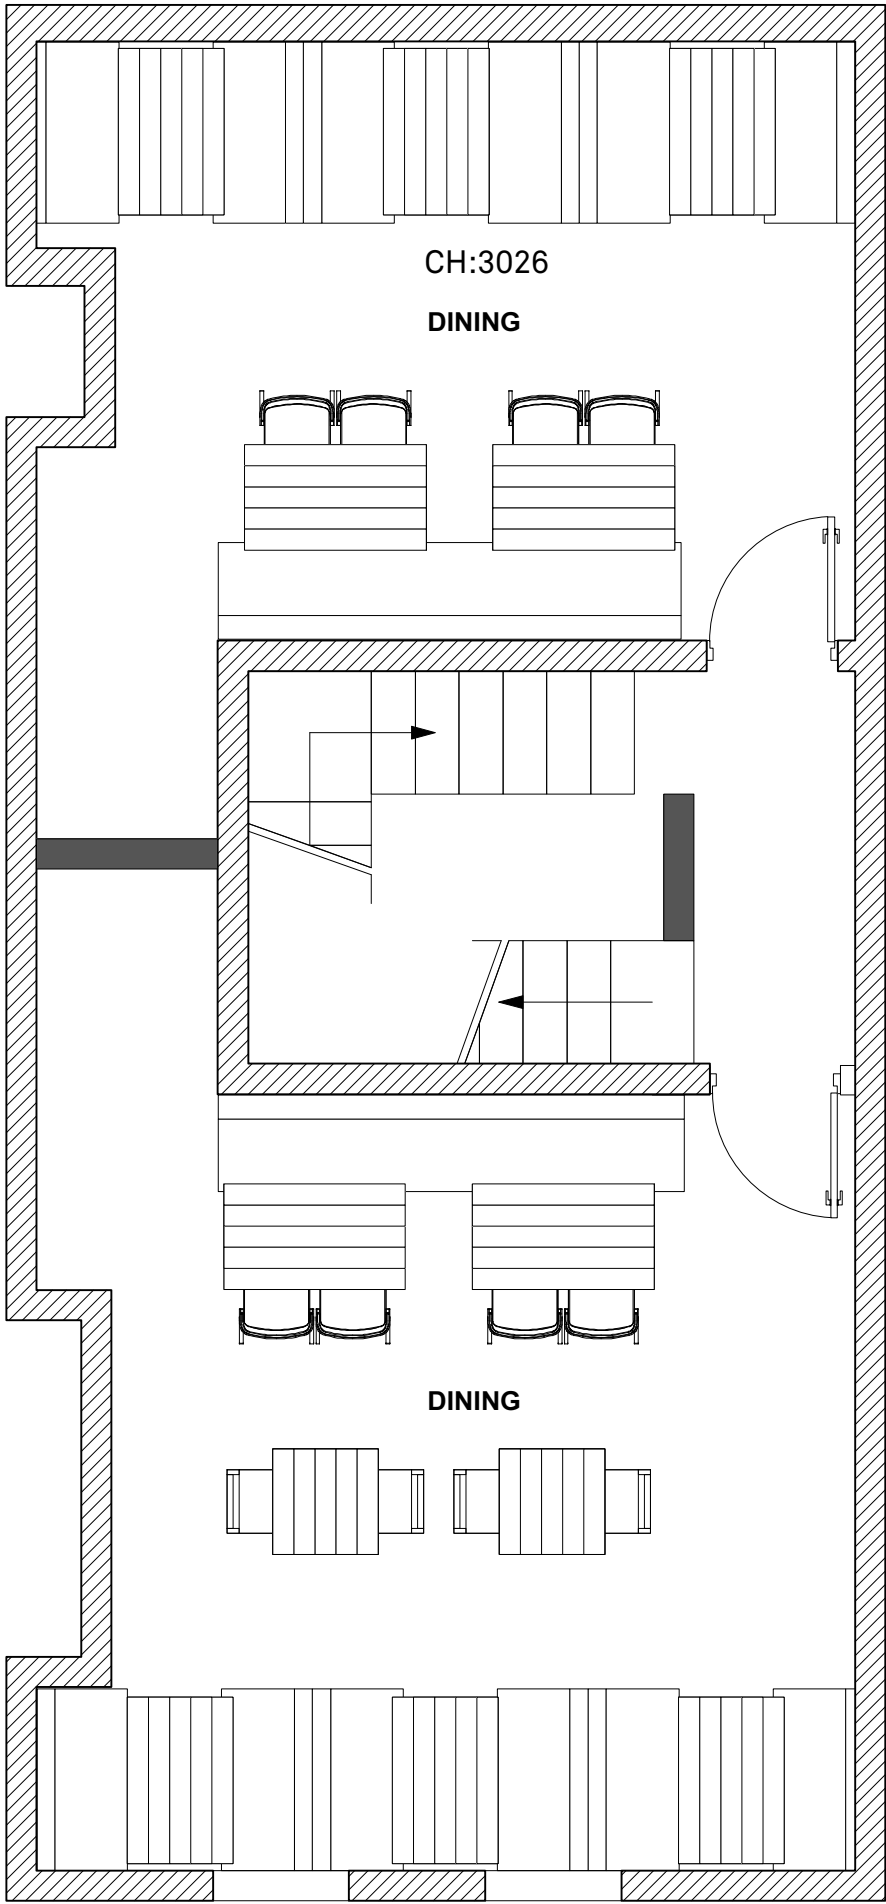

1ST

REVISIONS:		
FOR INFORMATION		
68 RODNEY STREET LIVERPOOL L1 9AF 0151 378 9818		R2A
CLIENT: ANDY MCHALE		
PROJECT: COWSHED		
DRAWING TITLE: GENERAL ARRANGEMENT - FIRST FLOOR		
DATE: 26 04 2015	SCALE: 1:50 AT A3	REVISION:
JOB N° : 301	DRAWING N° : 3.003	—

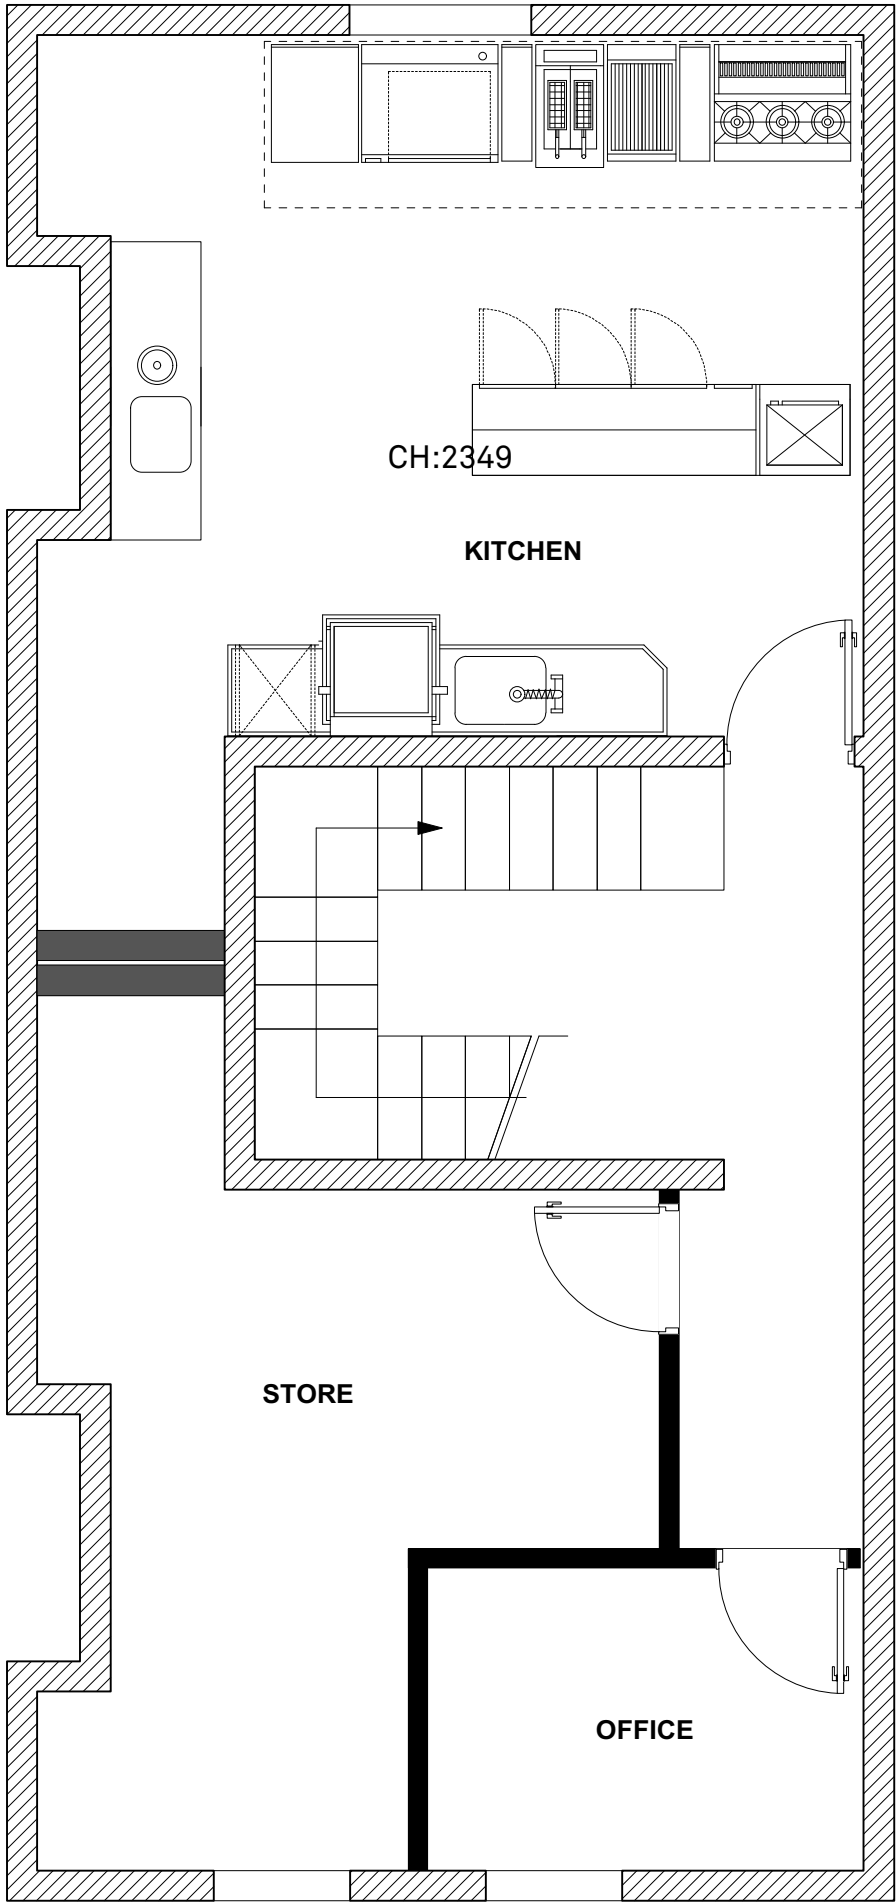

2ND

REVISIONS:		
FOR INFORMATION		
68 RODNEY STREET LIVERPOOL L1 9AF 0151 378 9818		R2A
CLIENT: ANDY MCHALE		
PROJECT: COWSHED		
DRAWING TITLE: GENERAL ARRANGEMENT - SECOND FLOOR		
DATE: 26 04 2015	SCALE: 1:50 AT A3	REVISION:
JOB N° : 301	DRAWING N° : 3.004	—