


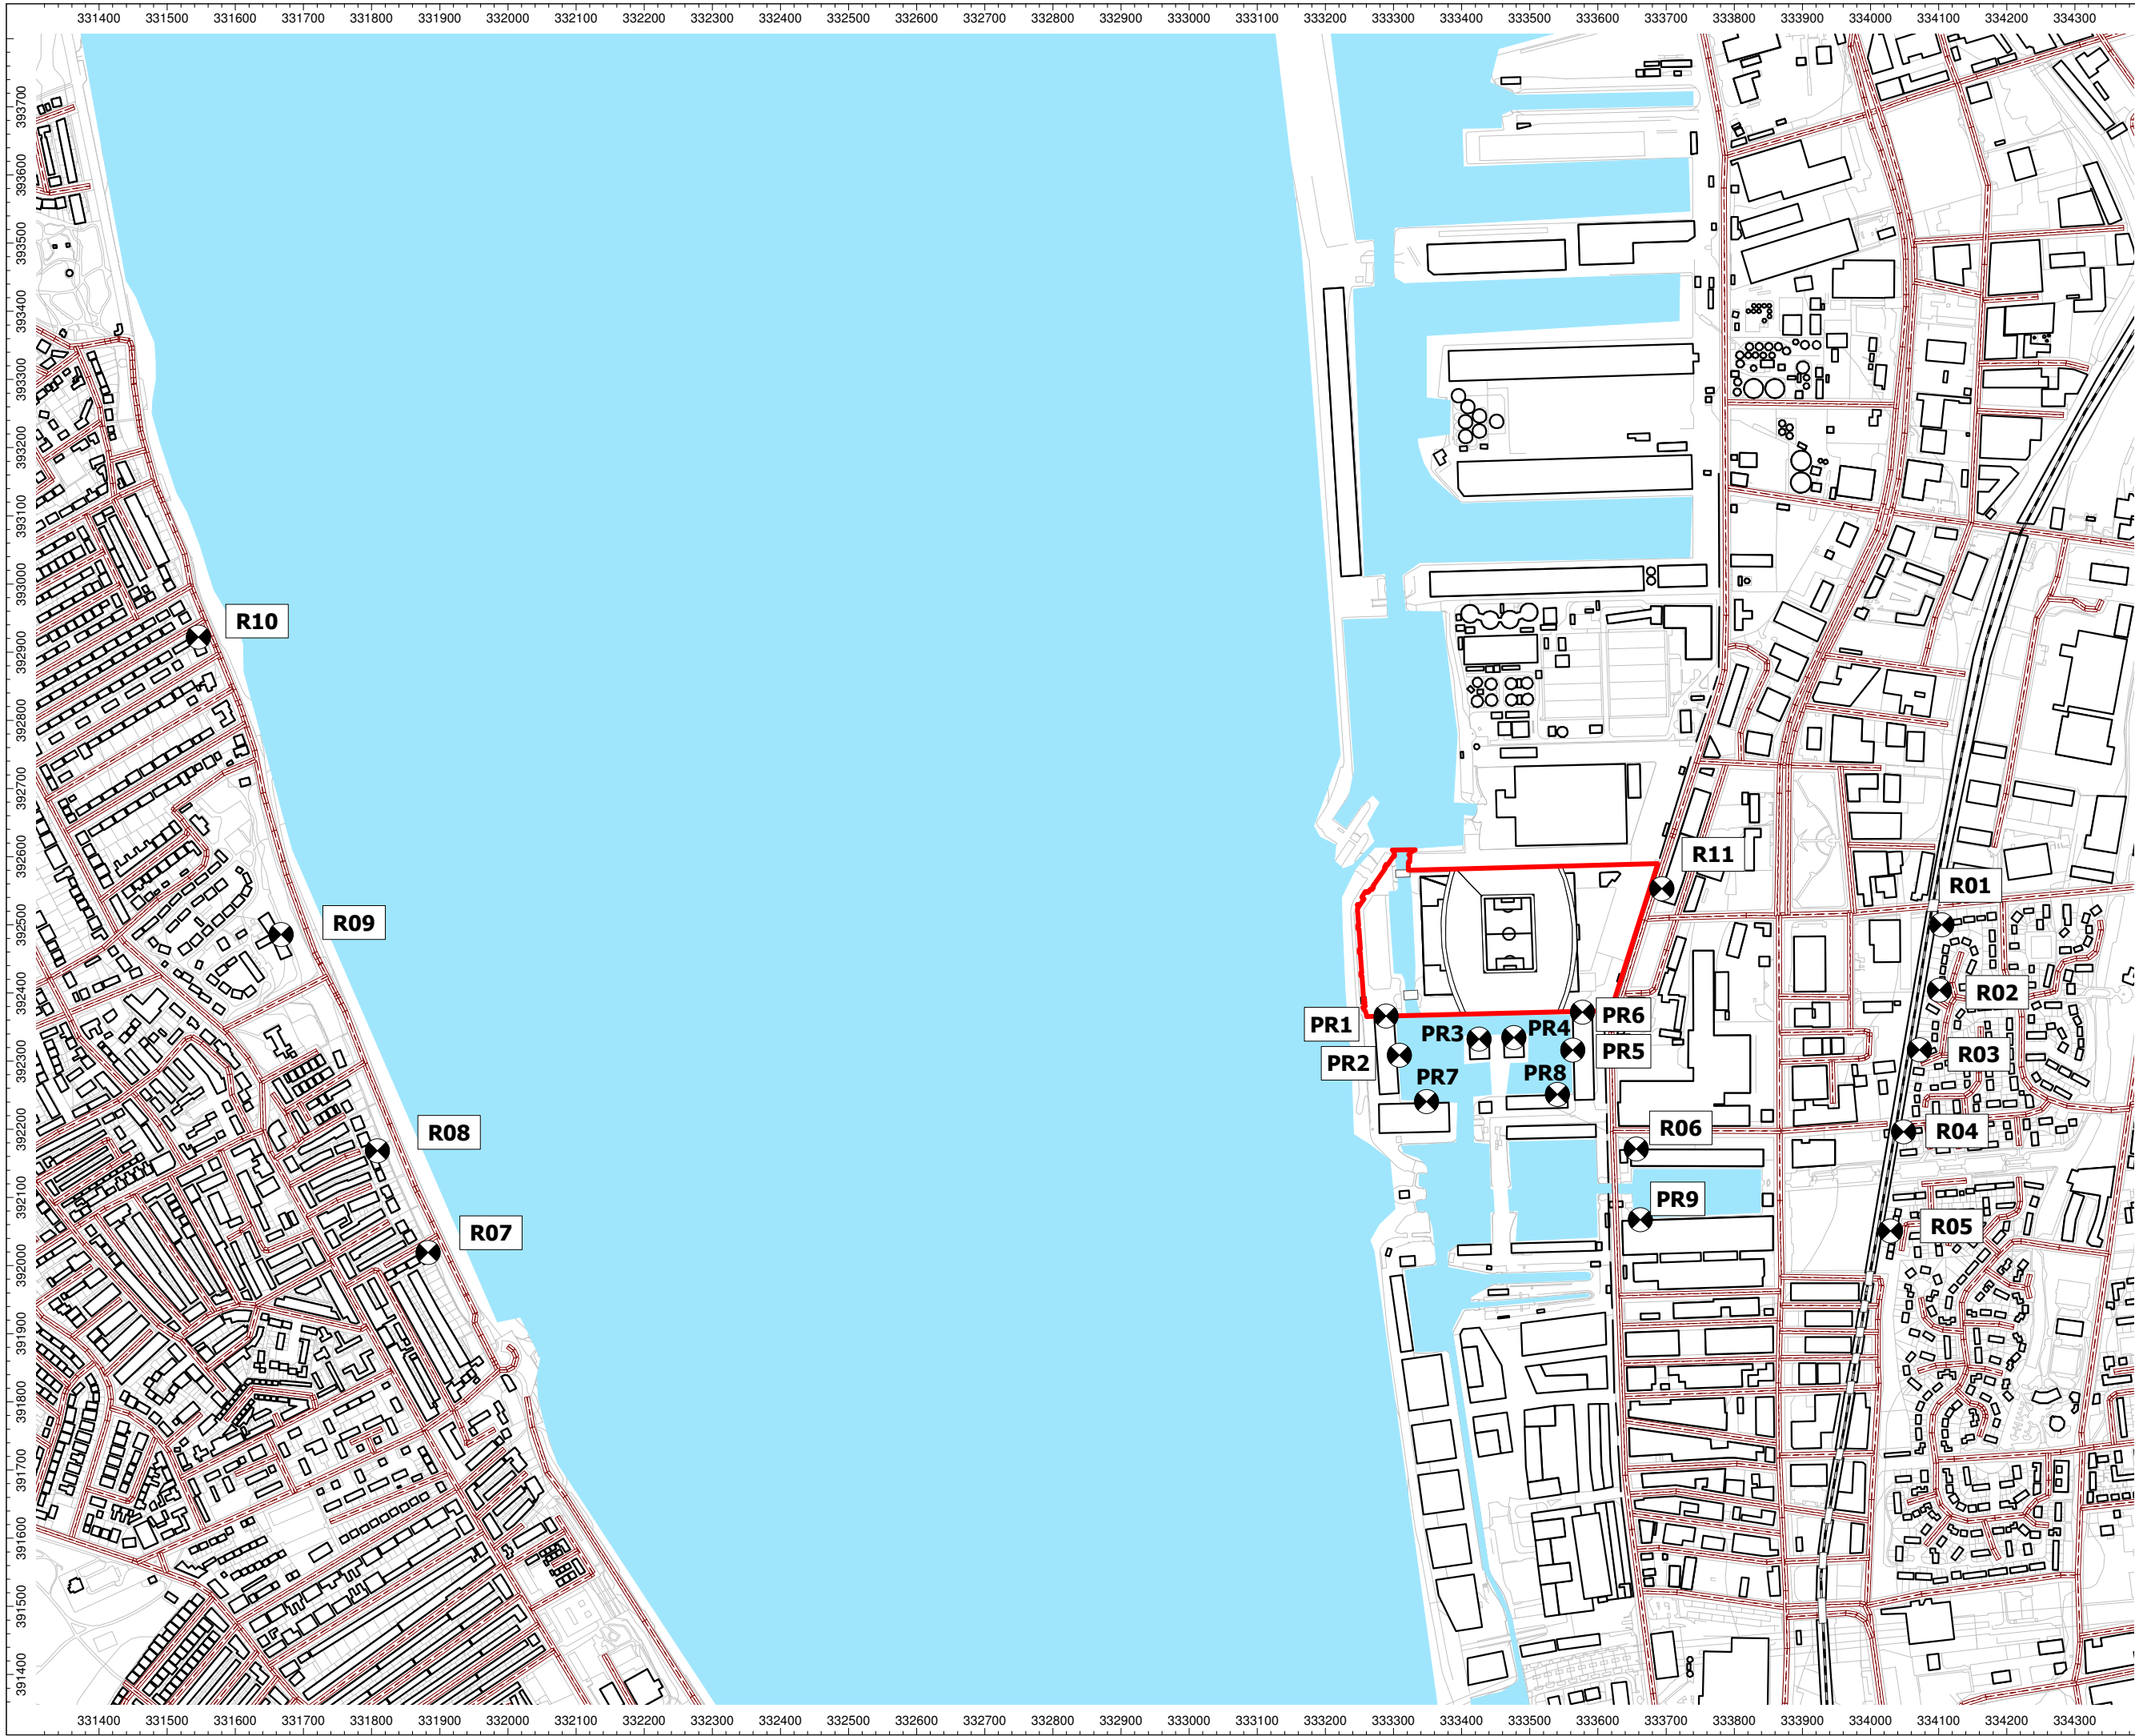

Client:
Everton Stadium
Development Ltd

Project:
The People's Project,
Merseyside

Project Number:
A100795

Drawing Title / Scenario:
Sensitive Receptor Locations
(Construction and Operation)
and Site Layout

Drawing Number:
SK02a

Key:

Site Boundary: —

Scale : Not to scale

WYGE Leicester 20.11.19

Licence Number AL 553611


A
TETRA
TECH
COMPANY

Executive Park
Avalon Way
Anstey
Leicestershire
LE7 7GR
Tel 0116 234 8000

© WYG Environment