


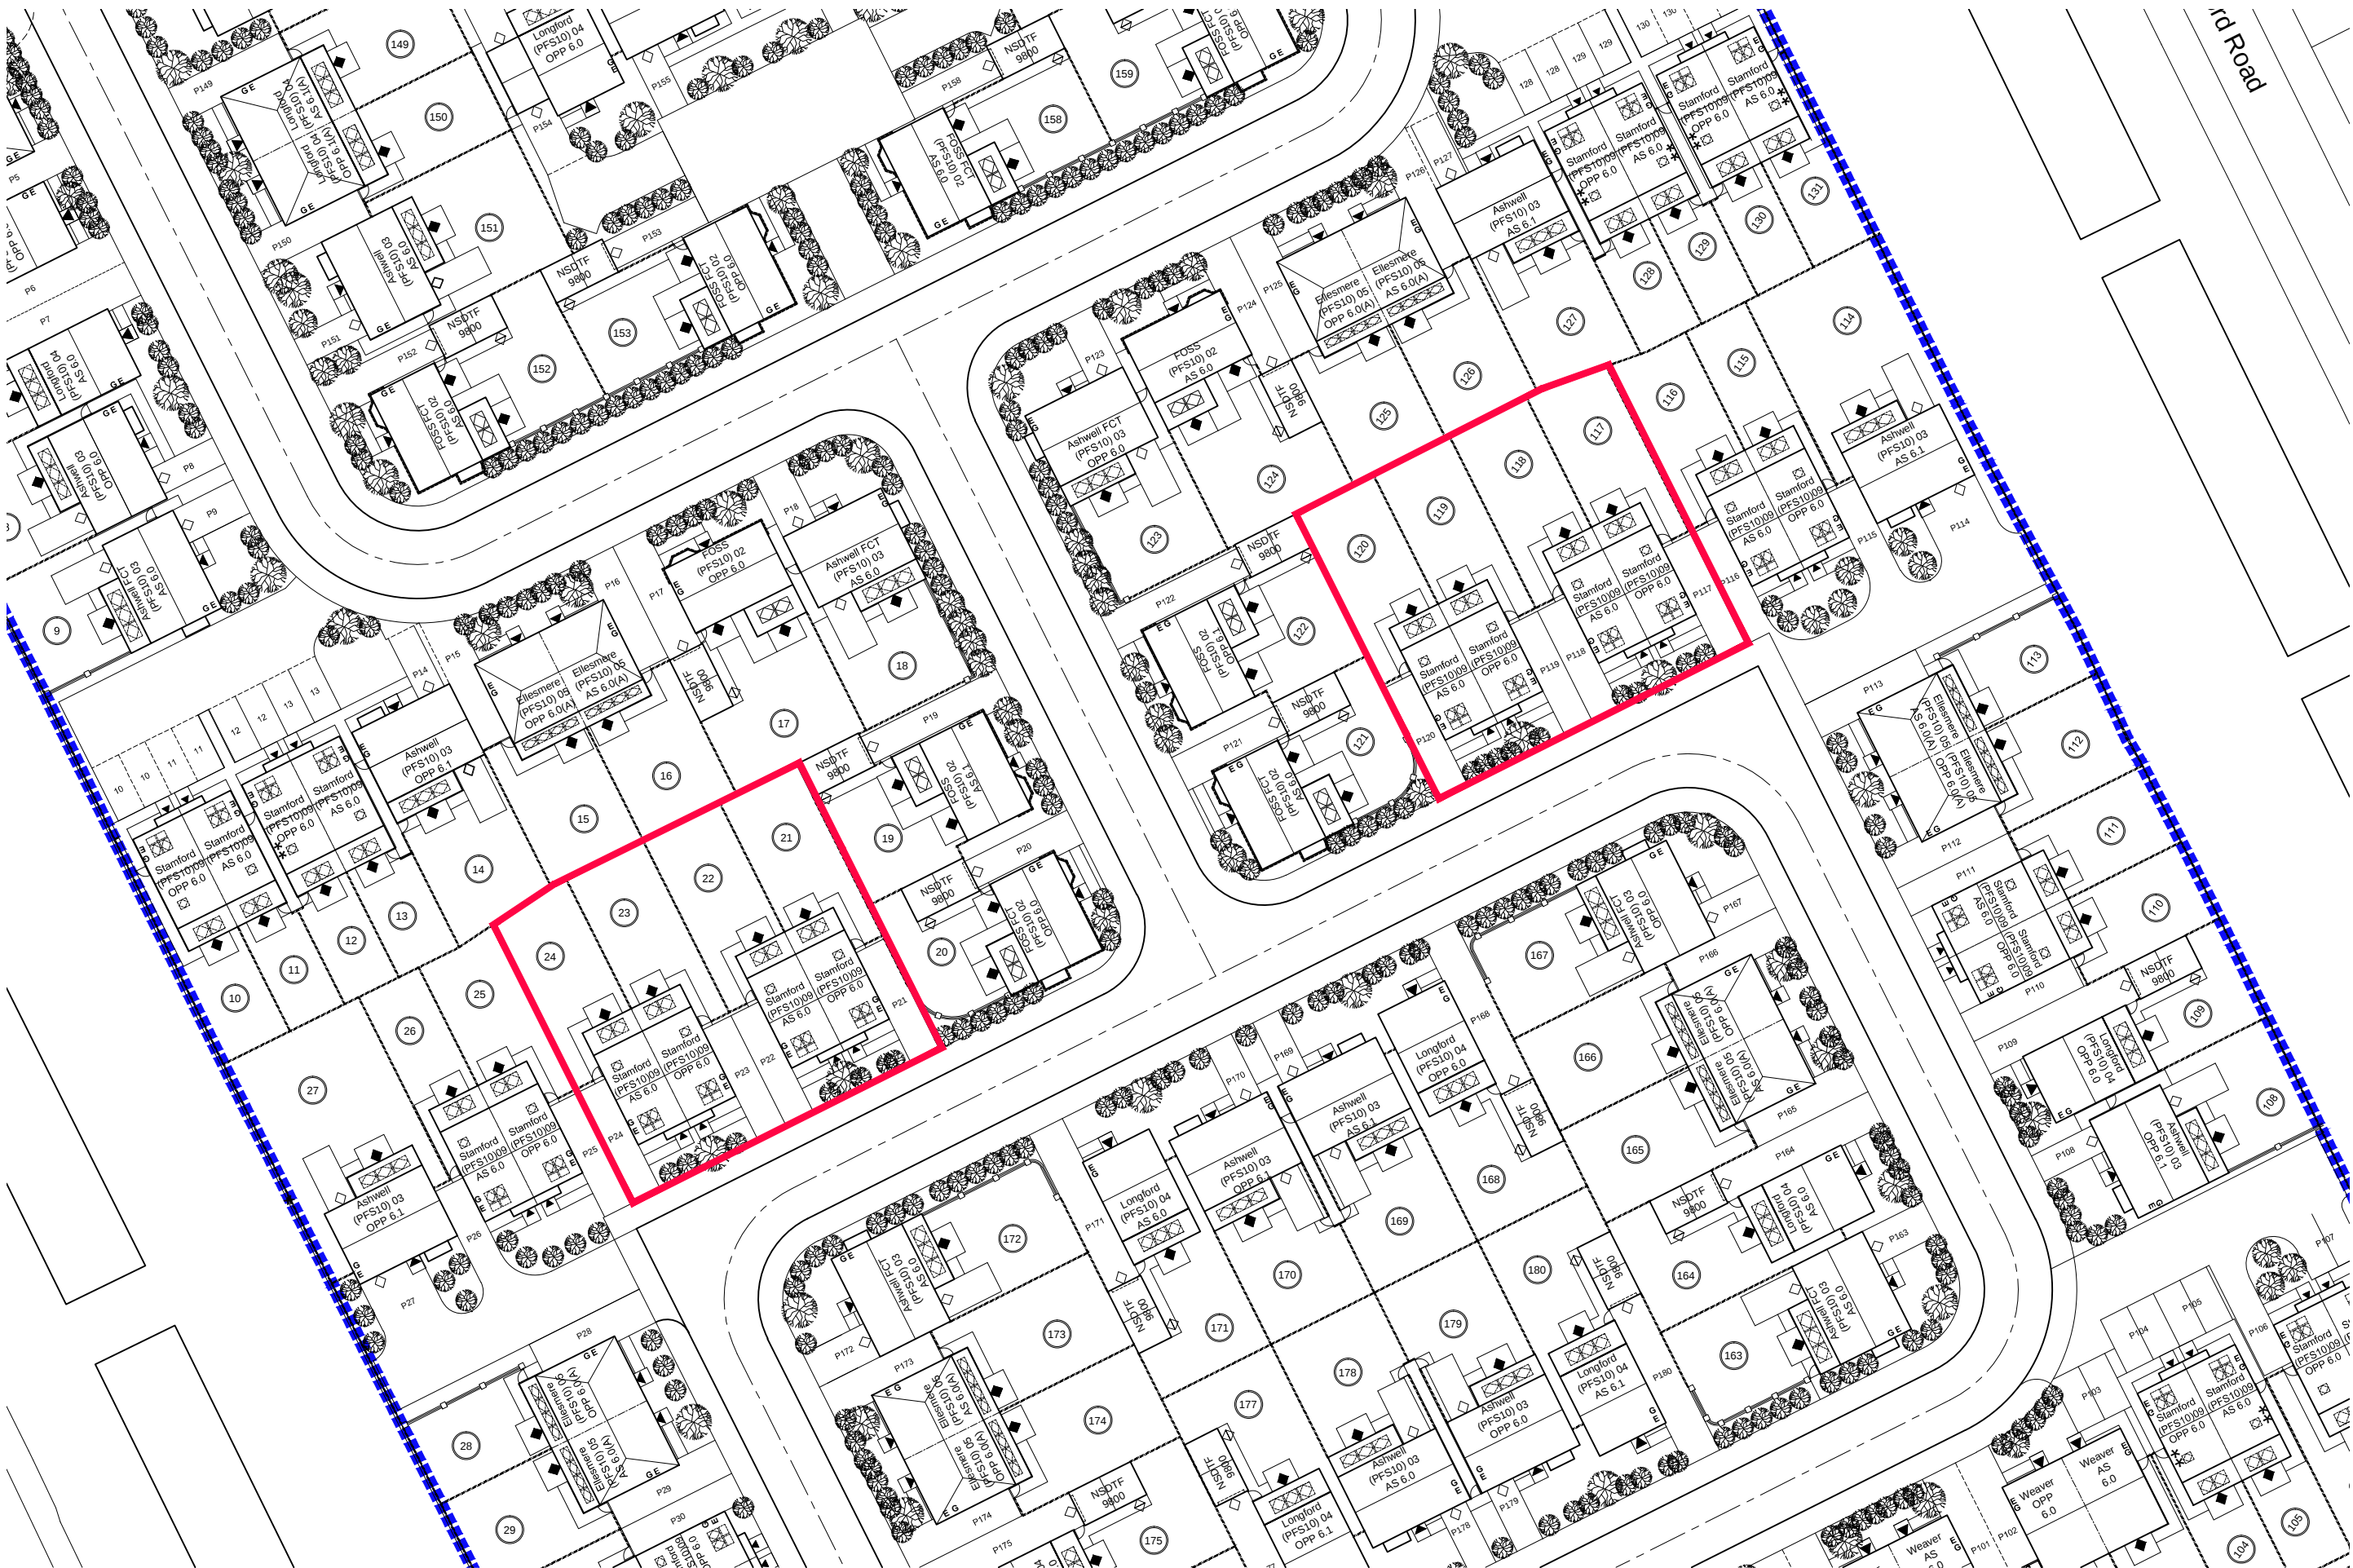

Approved Site Layout - 1:500





Proposed Site Layout - 1:500

Site Location Plan - 1:1250



| ACCOMMODATION SCHEDULE - PRIVATE FOR SALE |        |             |              |         |                   |
|-------------------------------------------|--------|-------------|--------------|---------|-------------------|
| HOUSE TYPE                                | NUMBER | SQUARE FOOT | SQUARE METER | BED     | TOTAL SQUARE FOOT |
| Foss                                      | 5      | 1039        | 97           | 3       | 5195              |
| Foss FCT                                  | 7      | 1052        | 98           | 3       | 7364              |
| Longford                                  | 19     | 893         | 83           | 3       | 16967             |
| Ellesmere                                 | 33     | 855         | 79           | 3       | 28215             |
| Ashwell                                   | 17     | 952         | 88           | 3       | 16184             |
| Ashwell FCT                               | 13     | 965         | 90           | 3       | 12545             |
| Stamford                                  | 30     | 900         | 84           | 3       | 27000             |
| Weaver                                    | 10     | 850         | 79           | 3       | 8500              |
| Grantham                                  | 2      | 850         | 79           | 3       | 1700              |
| PFS TOTAL*                                | 136    | 0           | 0            | 0       | 123670            |
| SIGMA                                     |        |             |              |         |                   |
| Walbrook                                  | 25     | 546         | 50           | 2       | 16150             |
| Ellesmere                                 | 12     | 855         | 79           | 3       | 10290             |
| Weaver                                    | 16     | 850         | 79           | 3       | 13600             |
| Grantham                                  | 4      | 850         | 79           | 3       | 3400              |
| Ashwell FCT                               | 4      | 965         | 79           | 3       | 3860              |
| Ashwell                                   | 2      | 952         | 79           | 3       | 1904              |
| Lyn                                       | 1      | 956         | 89           | 4       | 956               |
| SIGMA TOTAL*                              | 64     | 0           | 0            |         | 50130             |
| TOTAL =                                   | 200    |             |              | TOTAL = | 173800            |

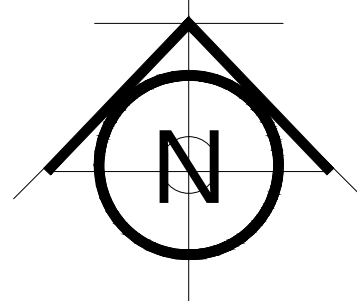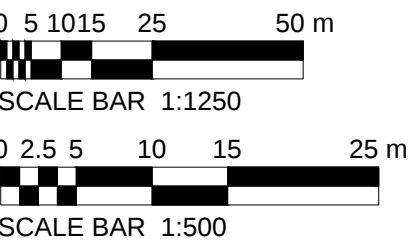

COUNTRYSIDE

Places People Love

Countryside Properties (UK) Limited

Regeneration North

600 Lakeside Drive

Centre Park

Warrington WA1 1RW

Tel: 01925 248900 Fax: 01925 248901

www.countryside-properties.com

site:

Former Queen Mary School  
Long Lane  
Liverpool

title:

Non Material Amendment  
Layout

scale:  
@A1

1:500

drawn by:

CPRN

date:

Nov 2015

checked:

BSI

UKAS

FS 53054 ISO 9001:2008  
EMS 61920 ISO 14001:2004

drawing no:

SK321-NMA-01

sheet no:

Sheet 1 of 1

revision: