






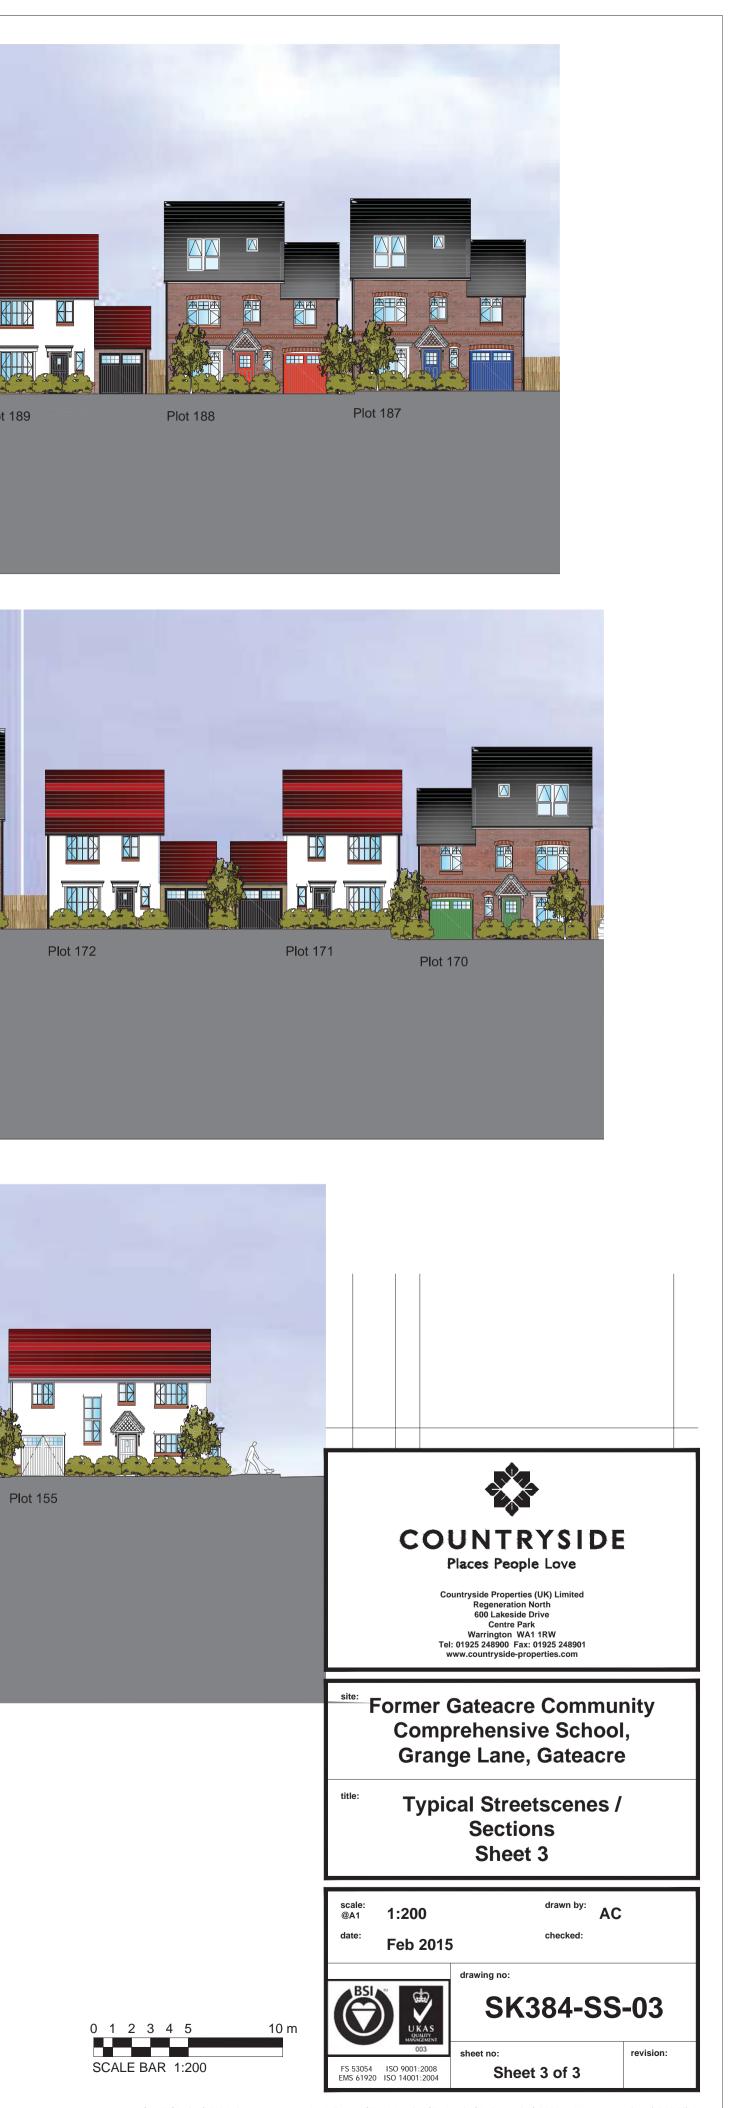

© This drawing is copyright of Countryside Properties (UK) Limited and must not be copied or reproduced in whole or in part, nor used in conjunction with any project without Countryside's written consent.



g:\1. p&d\1. sites\sk384 - former gateacre school, liverpool\1.cad drawings\2. planning\4. site section\sk384-cs-01 - cross sections (18.02.15).dwg