
Streetscene 4

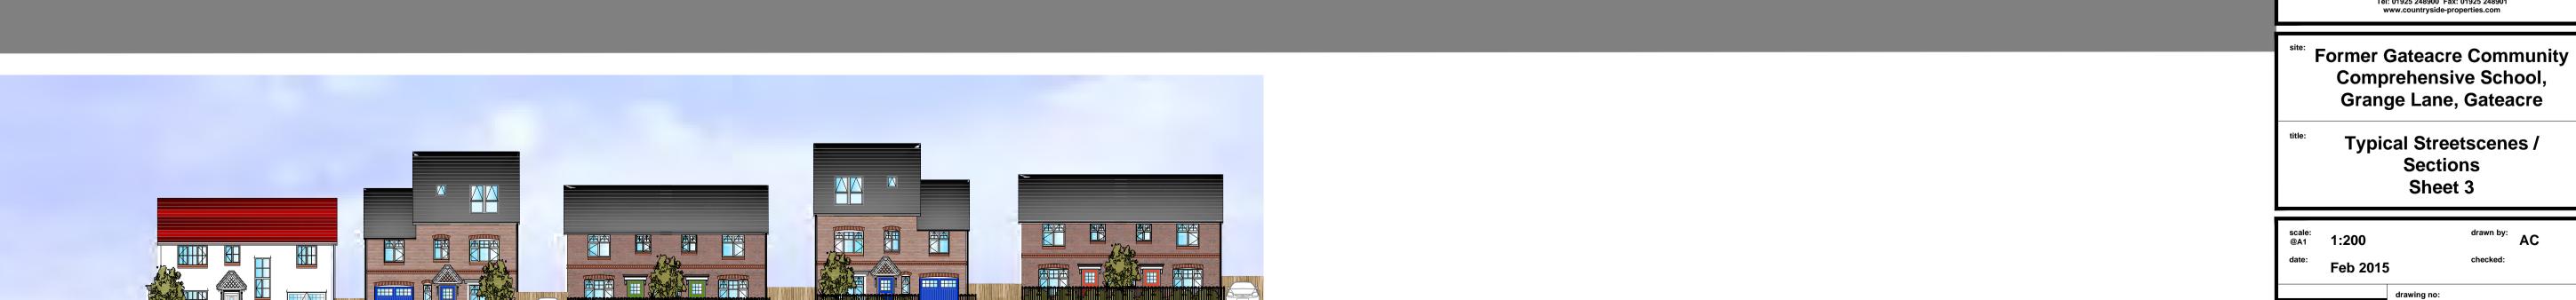







Plot 1

Plot 3

Plot 4

0 1 2 3 4 5 10 m SCALE BAR 1:200

date: Feb 2015

drawing no:

SK384-SS-03

Sheet no: revision:

ENS 61920 ISO 14001:2004

Sheet 3 of 6

B

g:\1. p&d\1. sites\sk384 - former gateacre school, liverpool\1.cad drawings\2. planning\4. site section\sk384-cs-01 - cross sections (15.05.15).dwg

Grange Lane Frontage Cont.

© This drawing is copyright of Countryside Properties (UK) Limited and must not be copied or reproduced in whole or in part, nor used in conjunction with any project without Countryside's written consent.