



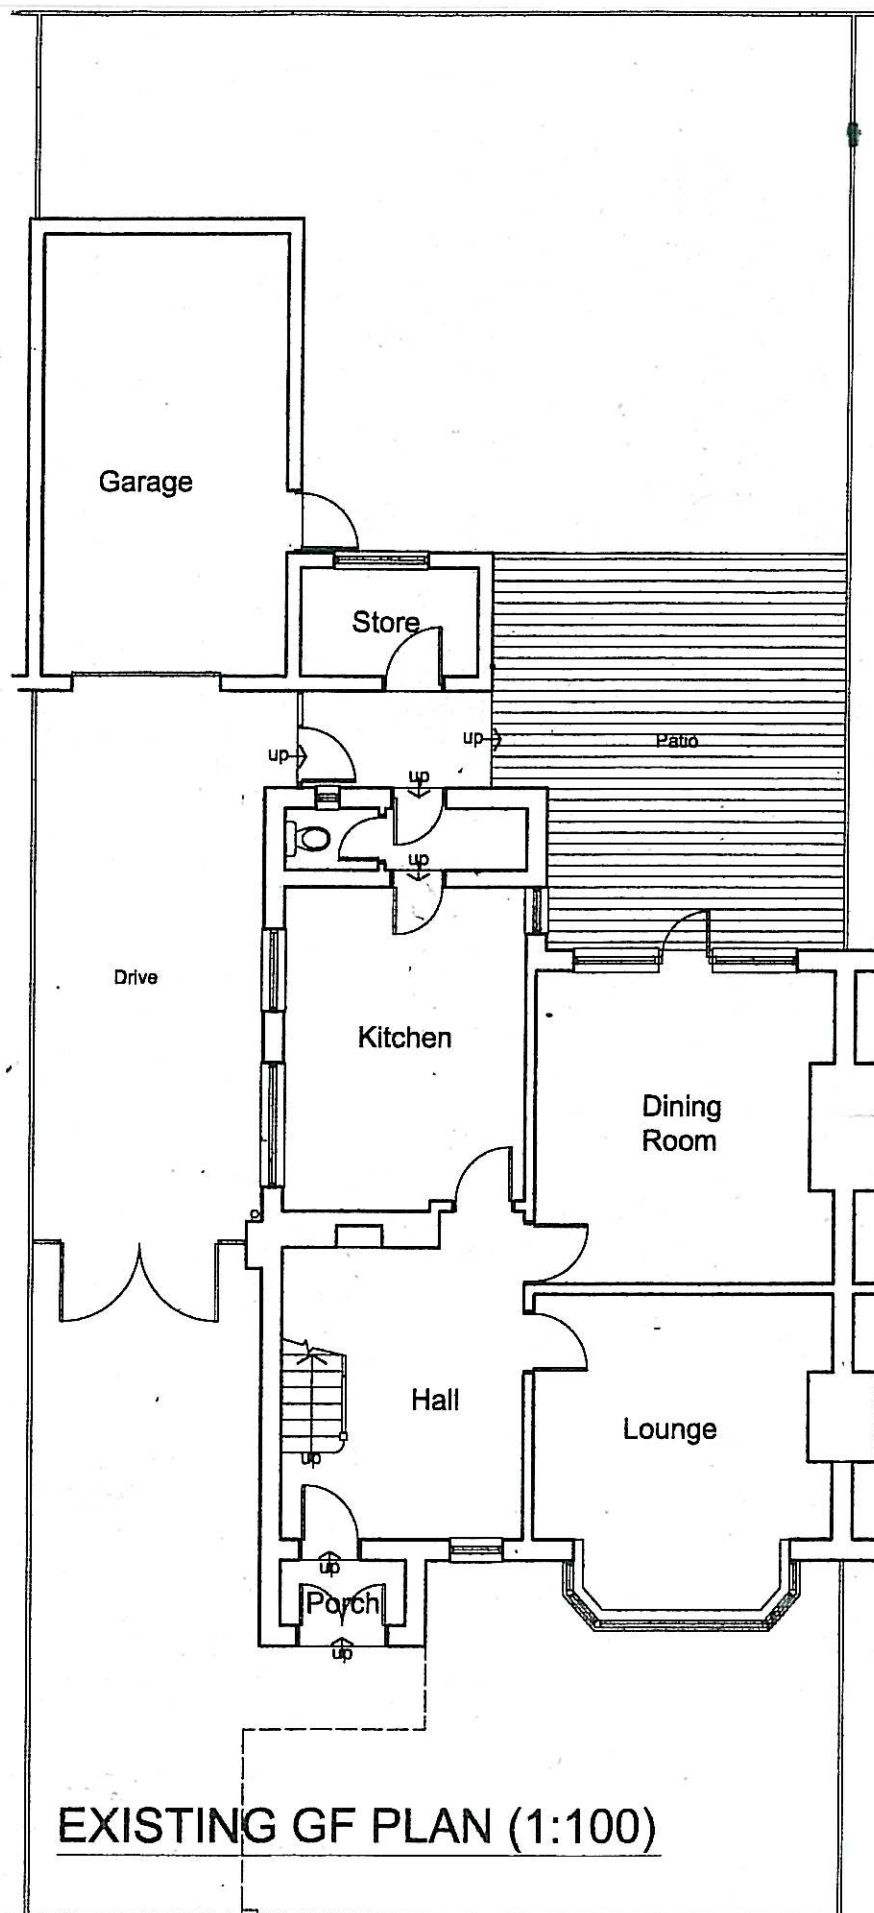

Location Plan

1:1250

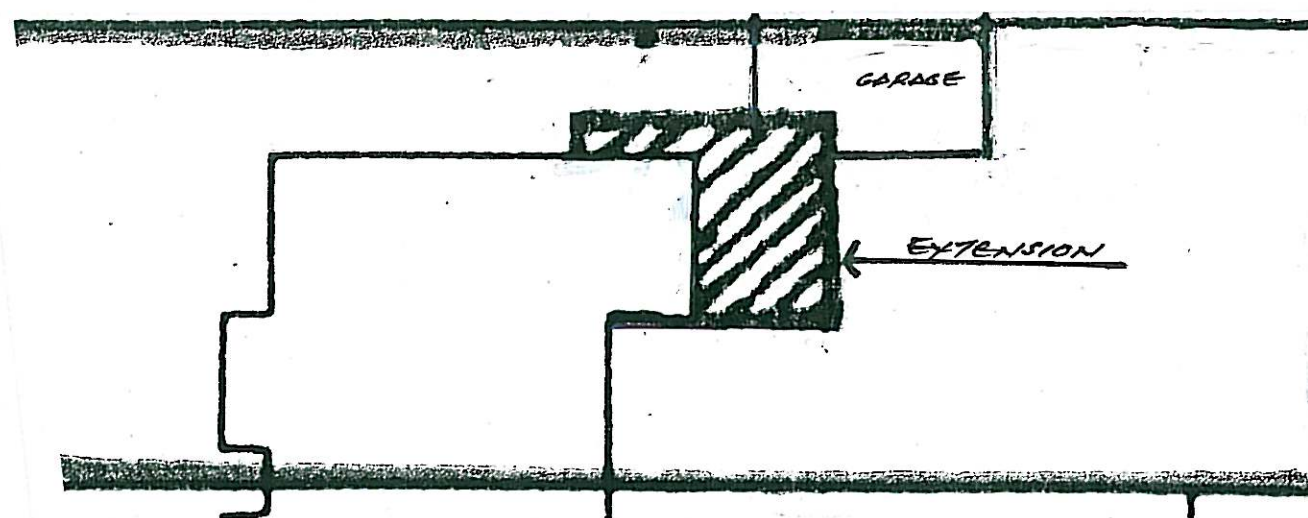

Block Plan

1:200

Notes

Issue

Client

Structural Engineer

Project Manager

Building Contractor

QS

Fire Officer

Planning

Building Control

Revisions

Contract

EXTENSION TO
26 CROMPTONS LANE,
L'POOL L18-3EX

Drawing Title

EXISTING GROUND FLOOR
PLAN AND
LOCATION PLANS

John J. White Architect
B.A. Dip. Arch. A.R.B.
39 Mersey Road Liverpool L17 6AG
Tel/Fax 0151 474 4701 Mob 07711 506988
Email john.white39@blueyonder.co.uk

Scale
1:100
1:200
1:1250

Date
MARCH
2016

Drawing number
1

revision