



Gateacre School


3G Artificial Grass Pitch (AGP)

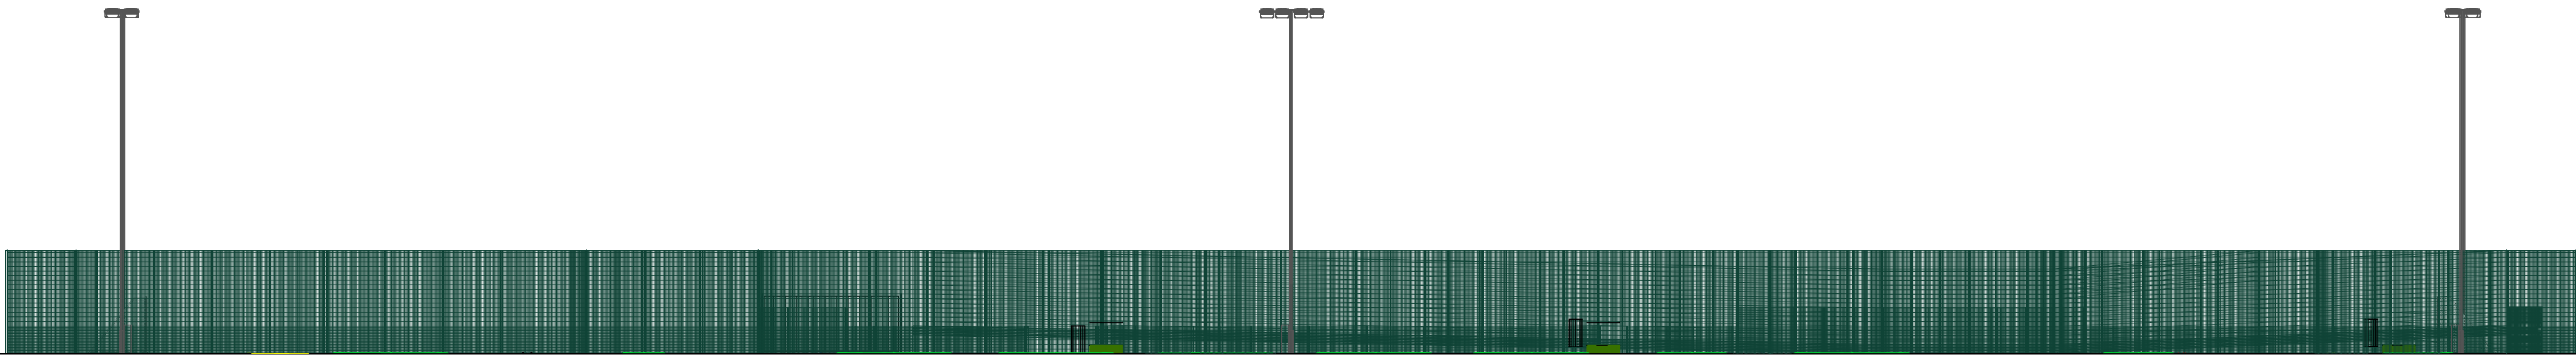


Elevation Viewpoint from East to West - Scale 1:200

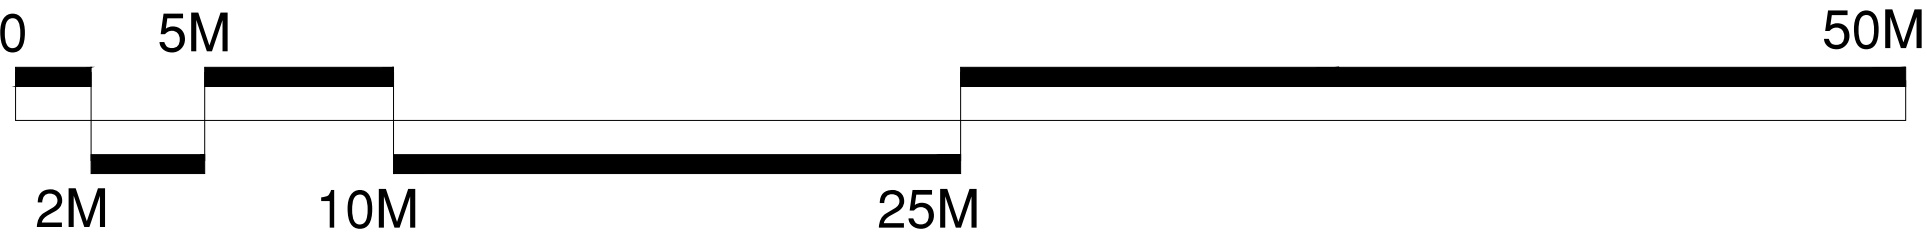


Elevation Viewpoint from South to North - Scale 1:200

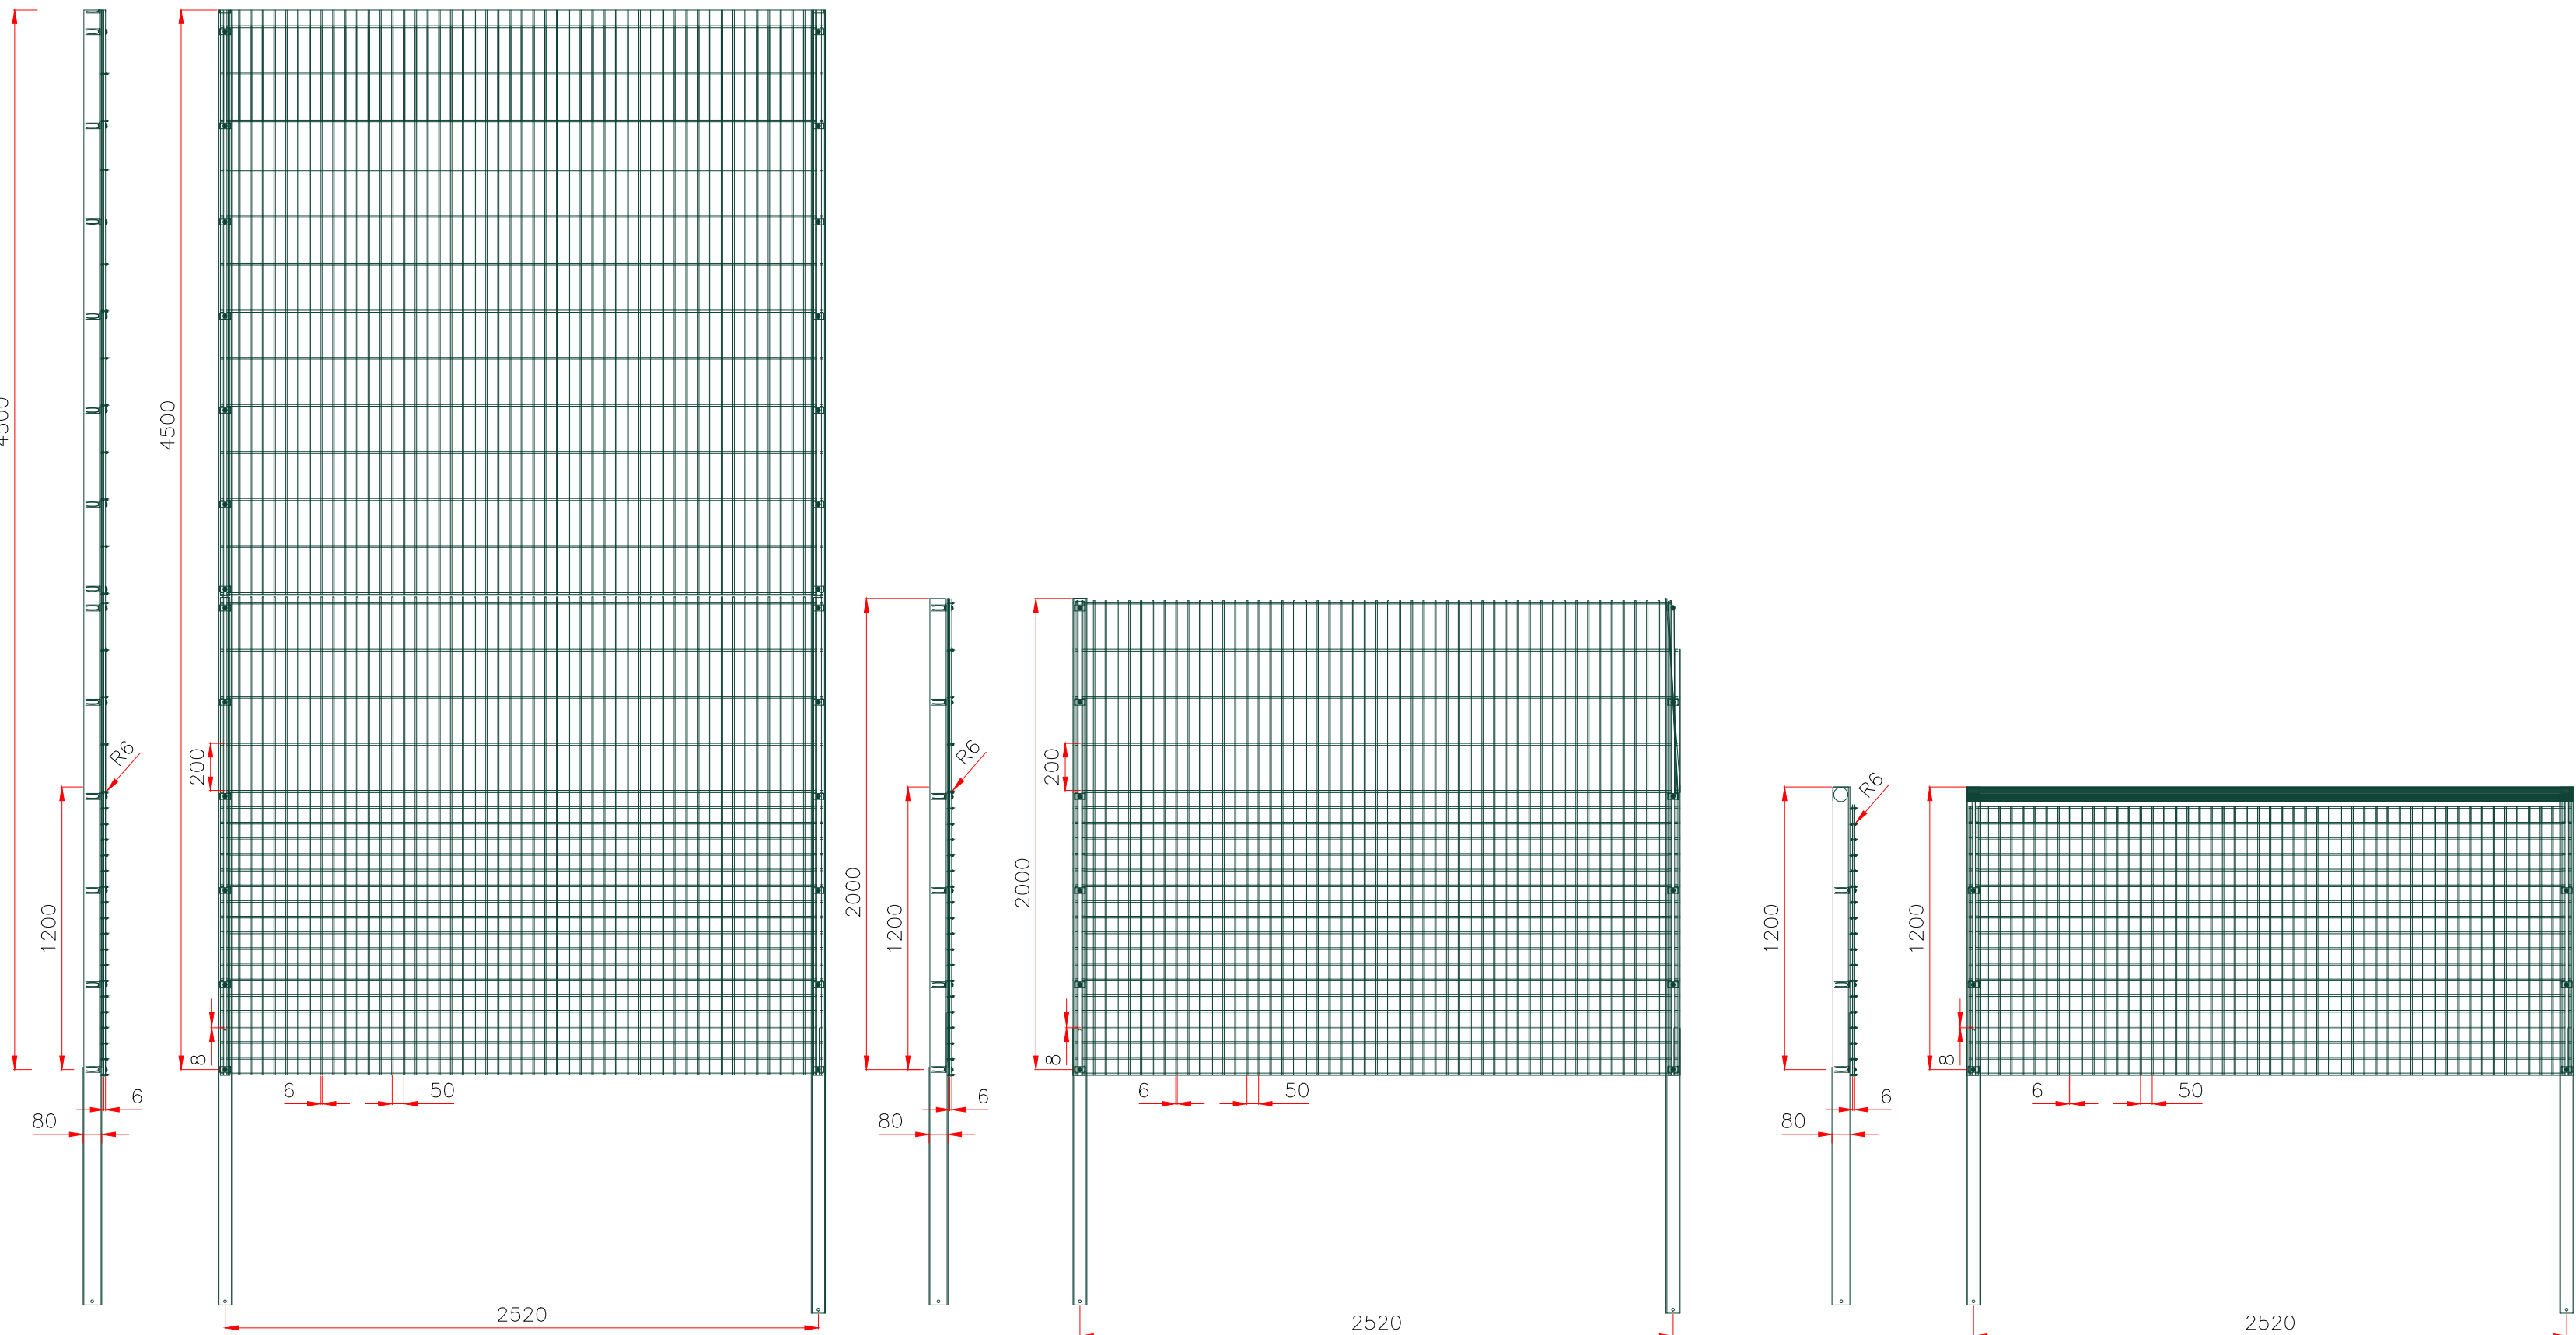

Fencing Elevation Section - NTS

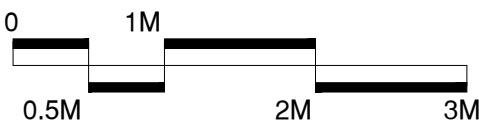

Storage Container Dimensions - Scale 1:50

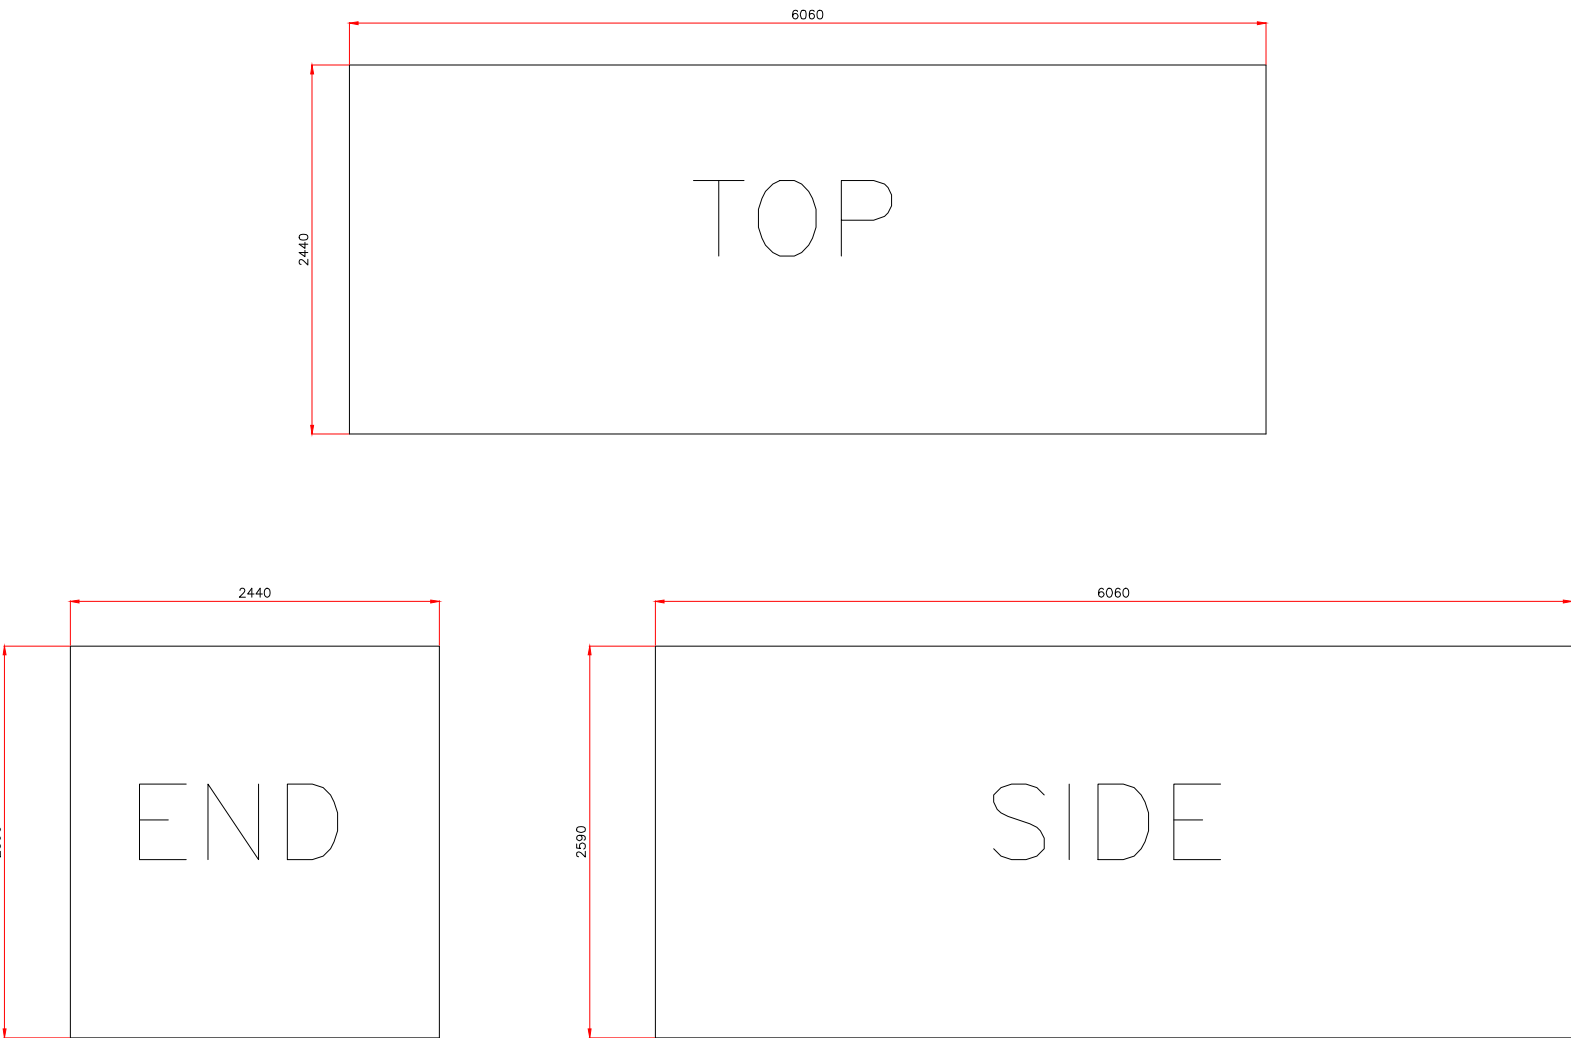

CONSULTANTS
Surfacing Standards Ltd
1a Perth House, Corby,
Northants, NN17 3JG
(01536 402 012)

- 1 - DO NOT SCALE FROM DRAWING. ALL DIMENSIONS TO BE CHECKED ON SITE PRIOR TO COMMENCEMENT OF WORKS.
- 2 - THIS DRAWING IS COPYRIGHT TO SURFACING STANDARDS LTD
- 3 - ALL PERSONNEL SHOULD BE AWARE OF THE HEALTH AND SAFETY PLAN WHICH IS RETAINED IN THE SITE MANAGERS OFFICE.

NOTES

00	PLANNING ISSUE	SMD	03.09.15
REV	DESCRIPTION	BY	CHK



AUTHOR
Sam McDonald

TITLE
Gateacre School
3G Artificial Grass Pitch (AGP)
Elevations

PROJECT SS1946	SCALE NTS	SIZE A1
DRAWING No 05	REVISION 00	