


# Simpson Ground

## Artificial Turf Pitches


ARDY  
RESERVE

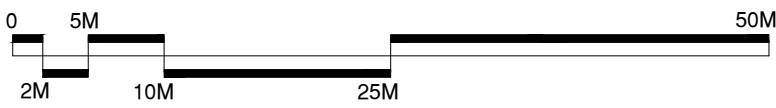

1 - DO NOT SCALE FROM DRAWING. ALL DIMENSIONS TO BE CHECKED ON SITE PRIOR TO COMMENCEMENT OF WORKS.  
2 - THIS DRAWING IS COPYRIGHT TO SURFACING STANDARDS LTD  
3 - ALL PERSONNEL SHOULD BE AWARE OF THE HEALTH AND SAFETY PLAN WHICH IS RETAINED IN THE SITE MANAGERS OFFICE

NOTES

- 3G Artificial Turf Playing Area
- Macadam Areas
- 4.5m High Fence Line
- 2m High Fence Line
- 1.1m High Fence Line
- 2.1m High Fence Line
- Floodlighting Columns

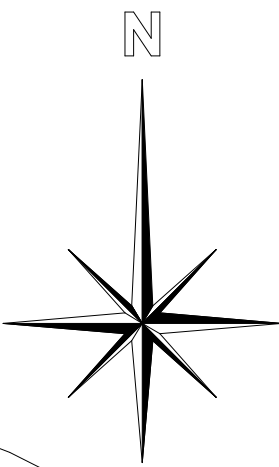

00	PLANNING ISSUE	WB	13.04.16
REV	DESCRIPTION	BY	CHKI DATE



AUTHOR Wesley Bugg		
TITLE Simpson Ground Artificial Turf Pitches Proposed ATP Plan		
PROJECT SS1989 SG	SCALE 1:500	SIZE A1
DRAWING No SSL1989 SG 01	REVISION 00	