


# Watergate school, Liverpool

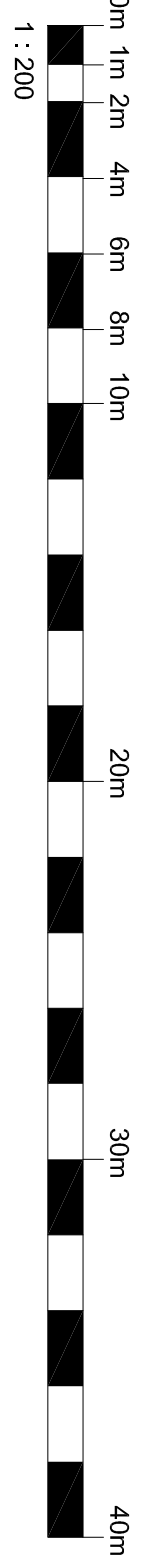


Site Section A-A 1:200




Site Section B-B 1:200



Site Section C-C 1:200

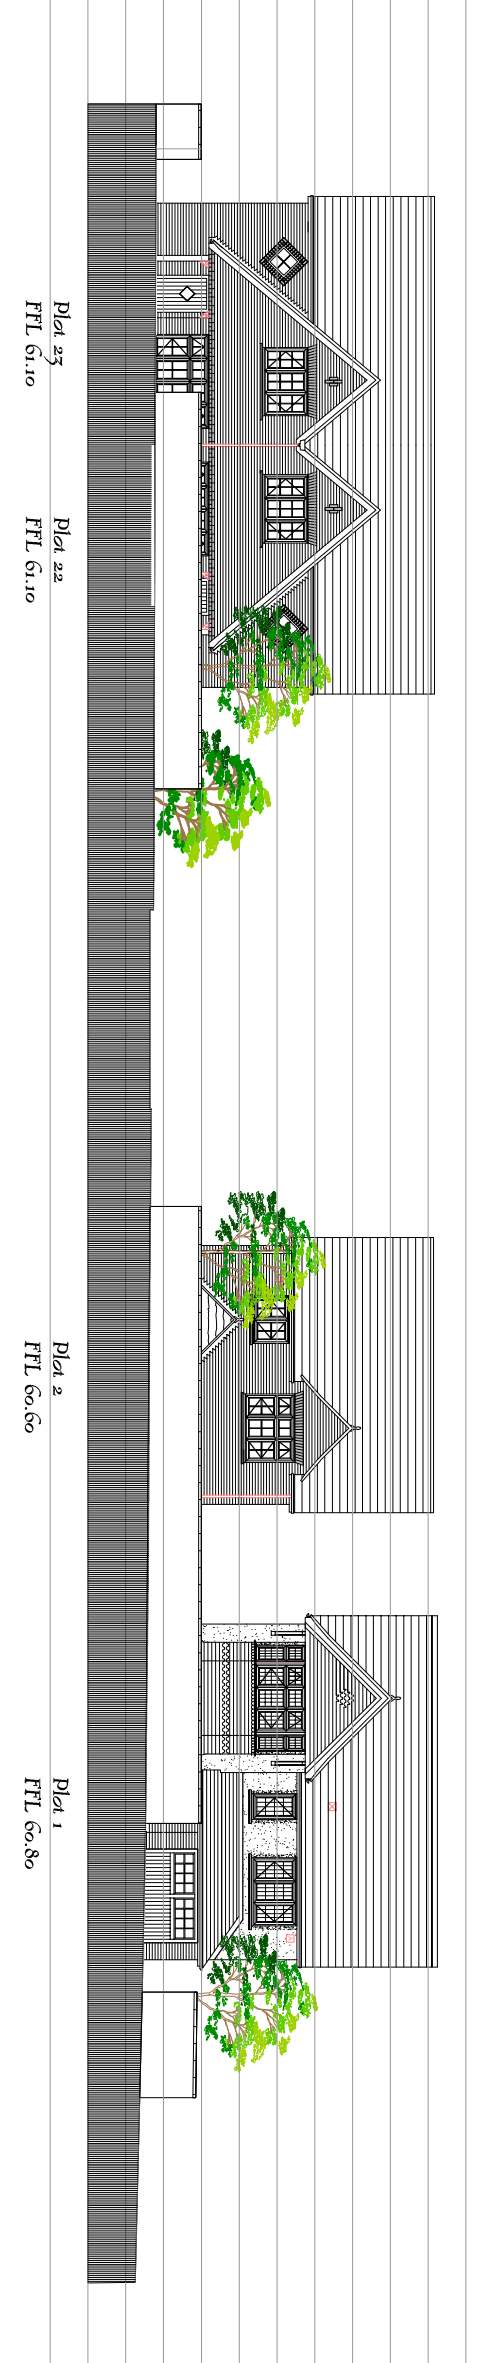

Site Section D-D 1:200

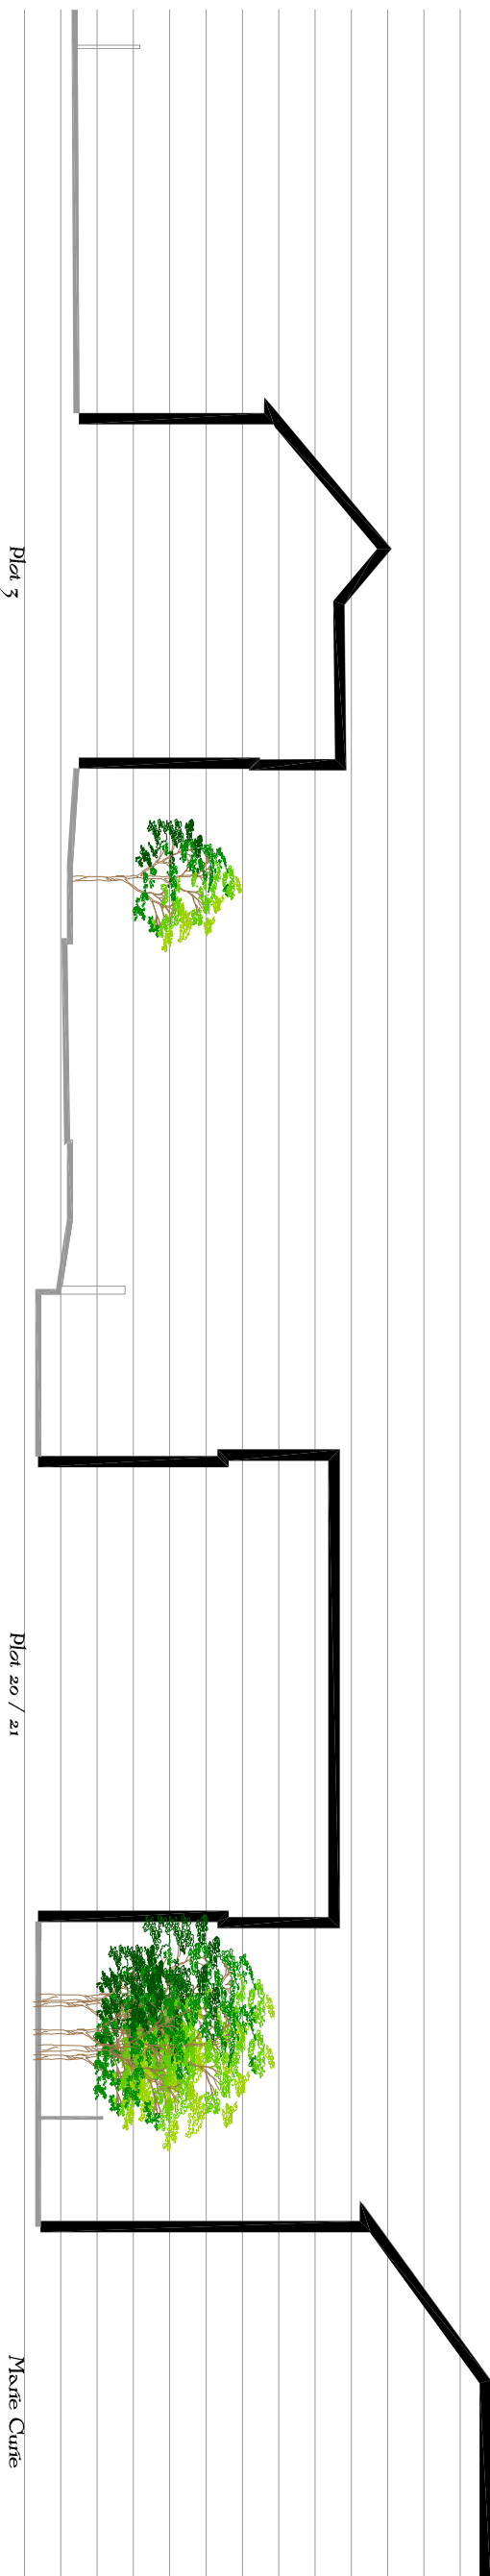

Site Section E-E 1:200



Site Plan

