


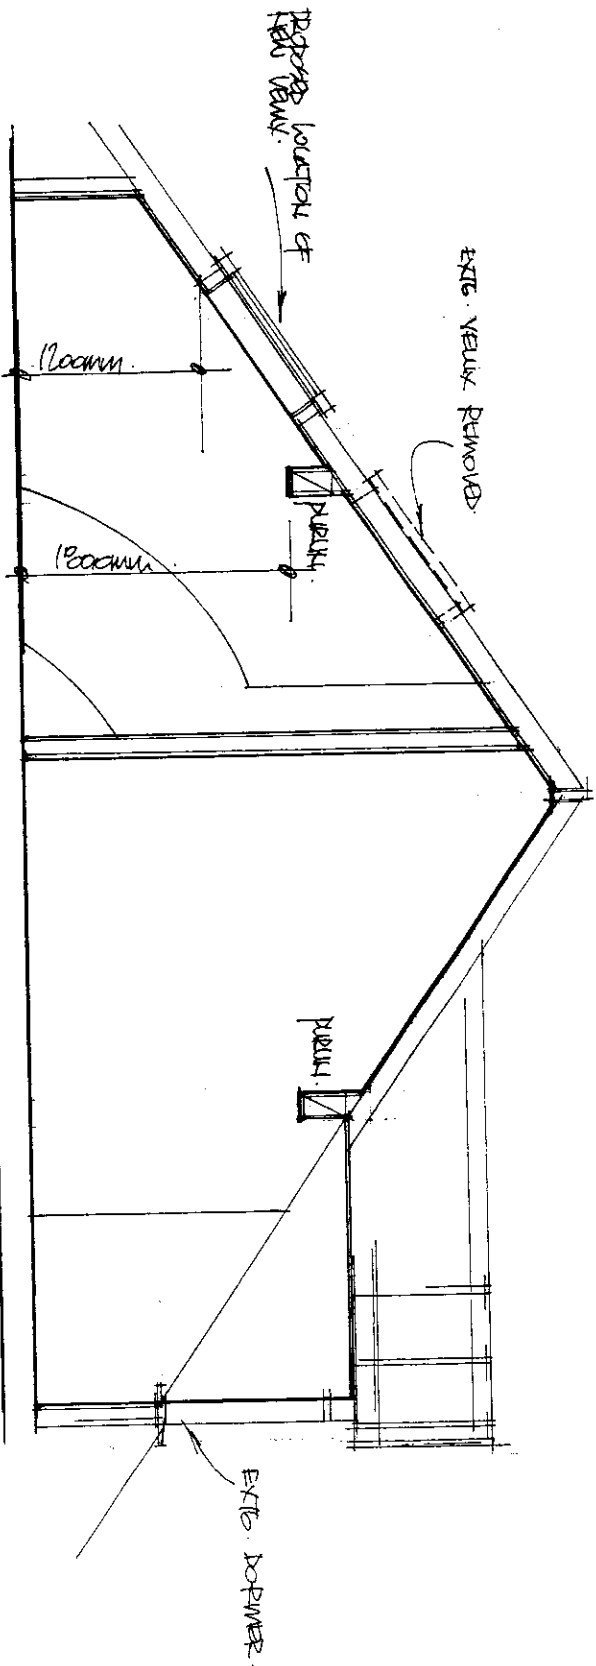

SECTION 150.

CLIENT:	MR. P. MCGREARY.
PROJECT:	23 STEEL ROAD. KENSINGTON, LONDON
TITLE:	SECTION THROUGH LEFT.
SCALE:	1:50
DATE:	DEC. 2015.
	DRAW. NO 03.