

GENERAL NOTES

All dimensions must be checked on site
All setting out to be checked on site
All levels must be checked on site and their datum confirmed
This drawing must be read in conjunction with the relevant specification clauses
This drawing must not be used for land transfer purposes

©Denning Male Polisano


DRAWING NOTES

P - refers to Preliminary Drawing
T - refers to Tender Drawing
C - refers to Construction Drawing

REVISION	DATE	BY	QA
P1 PLANNING ISSUE			
P2 Updated to lifetime homes standards	02/05/14	BM	

14F/1140
19/5/14

Typical Section through the Retail Unit

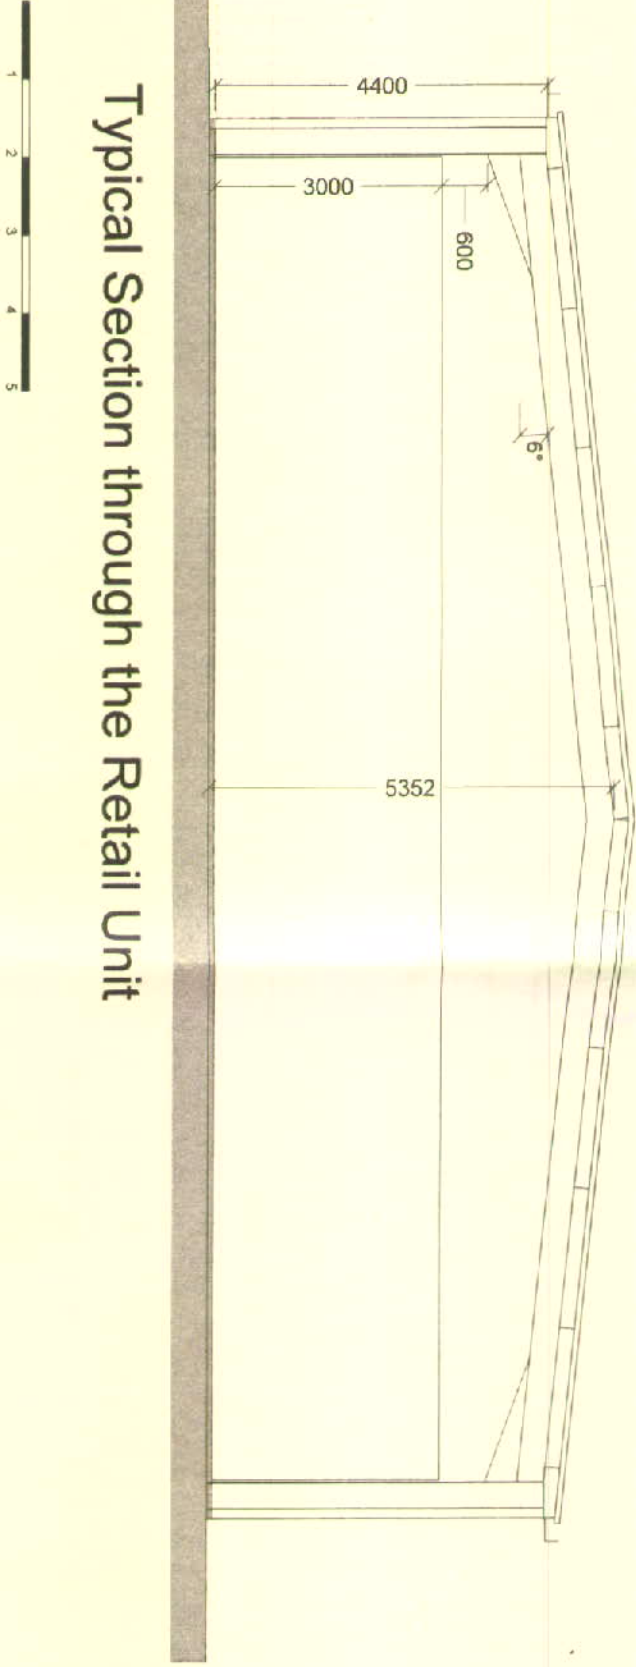

TPS-DEZ Developments

CLIENT

PROJECT TITLE
Booker Avenue
Liverpool

DRAWING TITLE
Sections

DATE
Feb 14
SCALE
1:100
DRAWING No.
129-300.P2

Denning Male Polisano
Chartered Architects

Ferneberga House
Alexandra Road
Farnborough
Hampshire GU14 6DQ

T +44 (0) 1252 318448
www.dmp-architects.co.uk

Typical Section through Houses

