
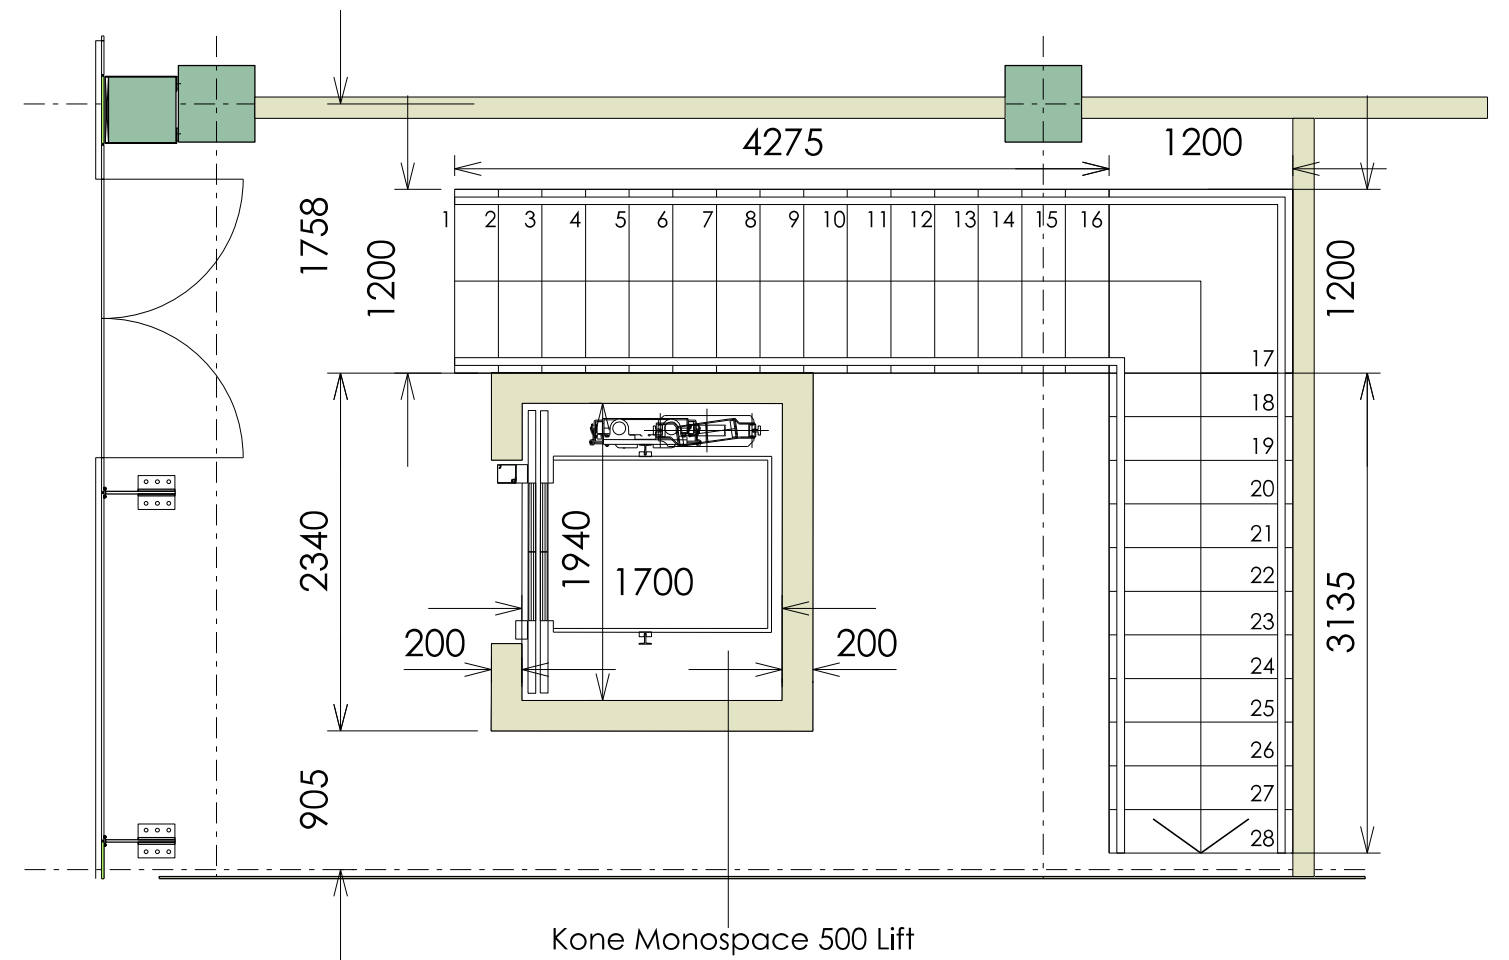


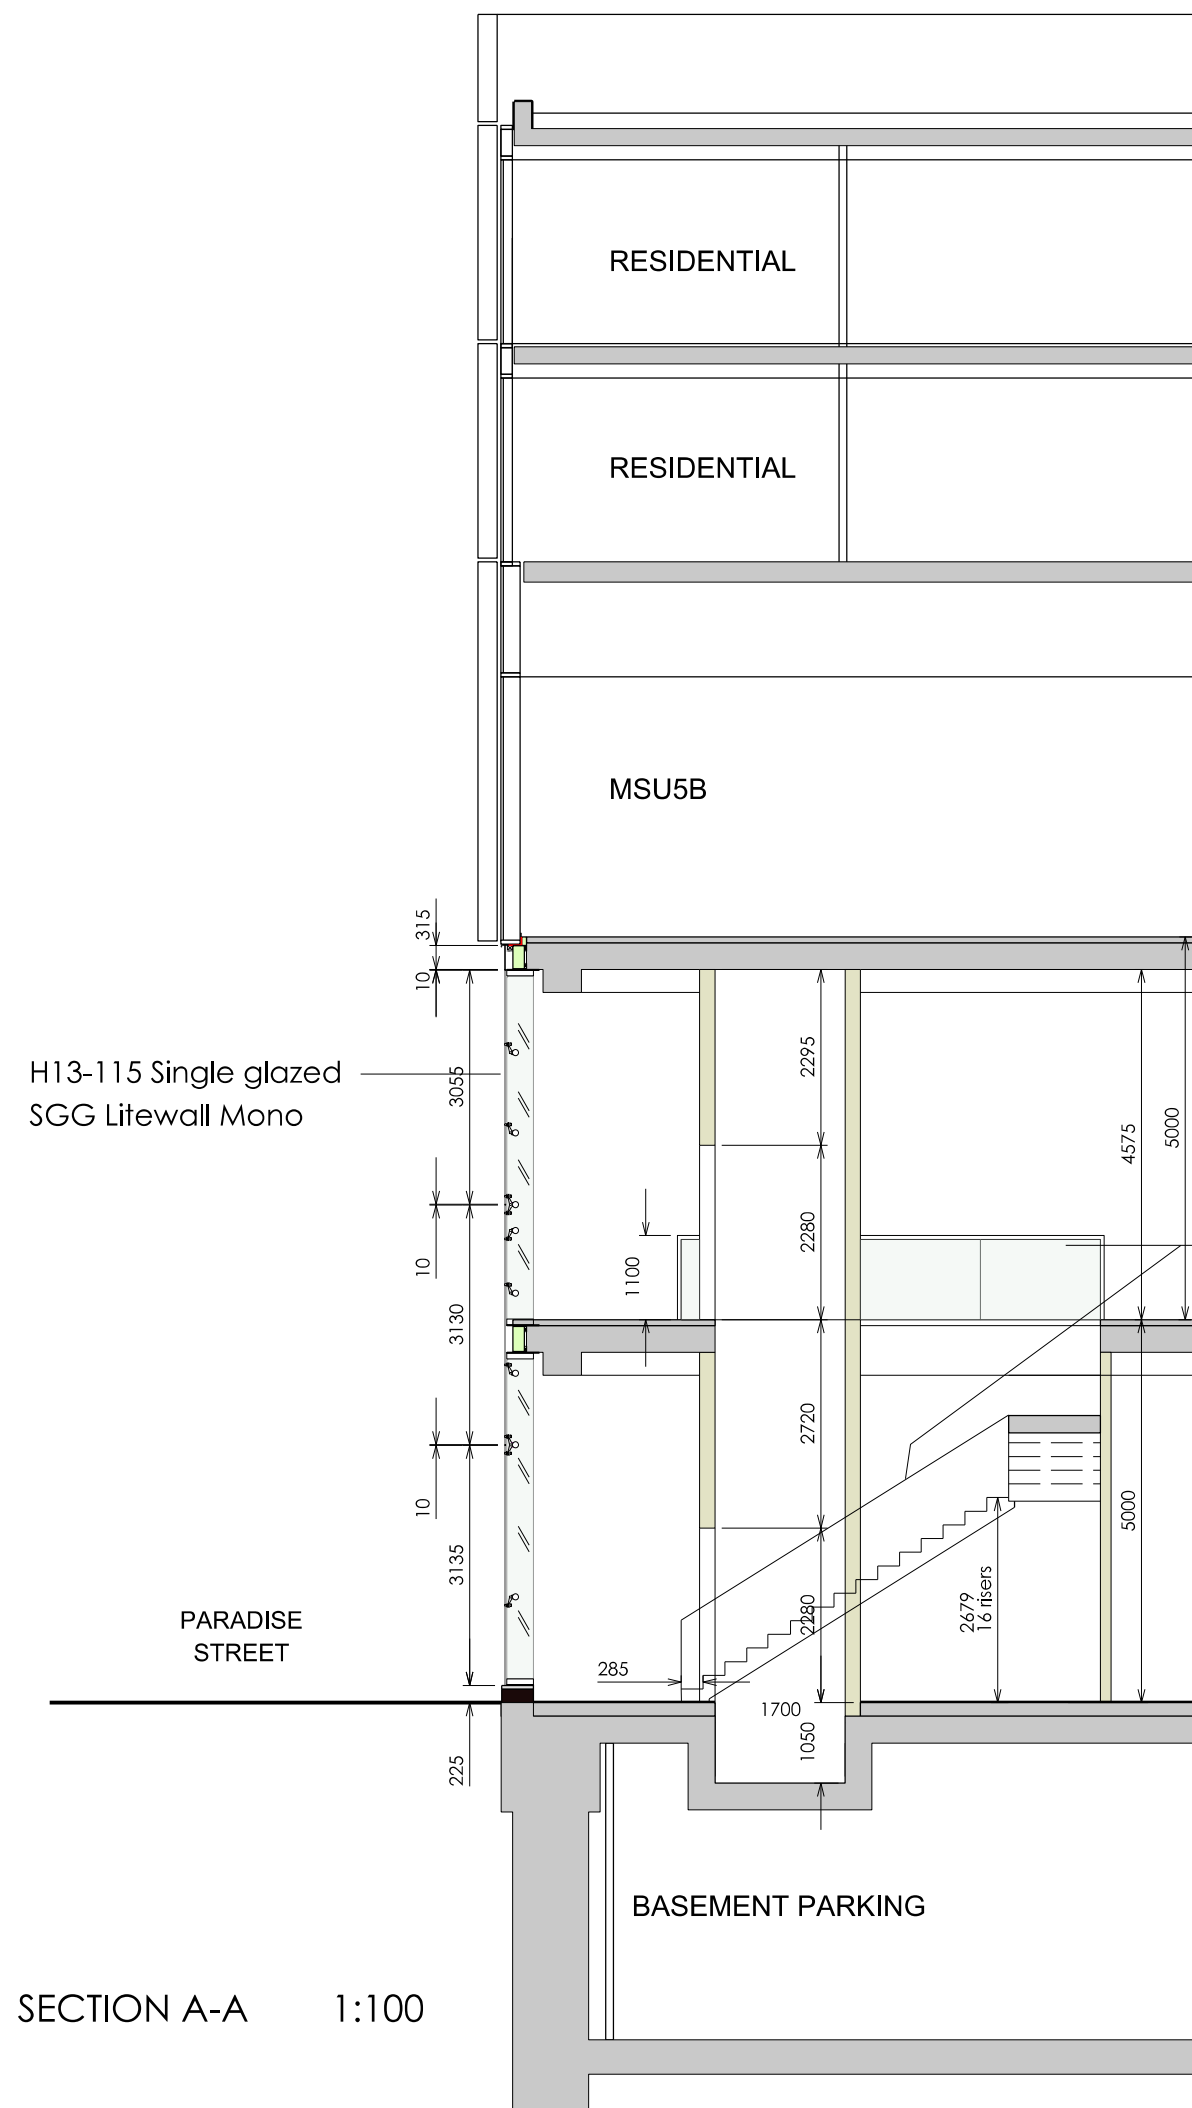

DETAIL PLAN LAYOUT OF LIFT & STAIRS

1:50

Stainless Steel Handrail
and glass infill panels

NOTES:

For detailed specification of the lifts and the curtain walling
please refer to specifications.

Stephen Charles
BA(Hons) DipArch RIBA
Architect
The Studio
63 Grange Road
Bury, Lancashire
BL8 2PE
T +44(0)161 762 0544
M +44(0)7591 483 013
E stephencharlesarchitect@gmail.com

Client
Liverpool ONE
Site 6
MSU 5A
Paradise Street

Drawing Title
Section A - A

Project Number	Drg No	Rev
SC2016-81	A_007	-
Drawn	Date	Scale
SC	Feb 2016	1:200 A3

