


1 Old Hall Street, Liverpool  
External Alteration Application - Site Location Plan EVW/100

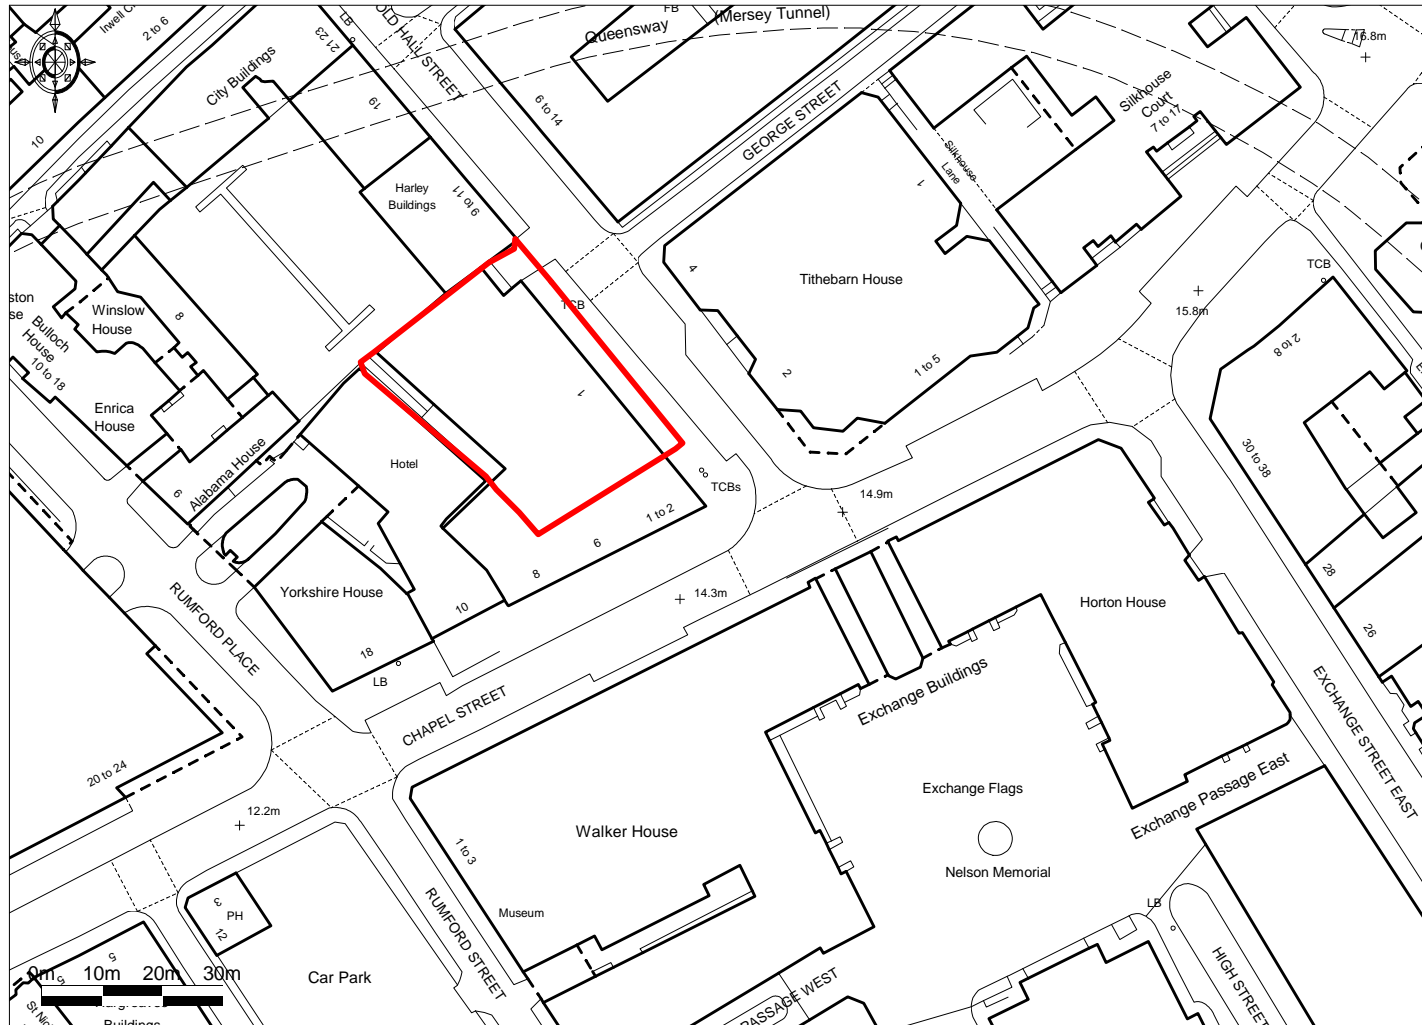

Ordnance Survey © Crown Copyright 2015. All rights reserved. Licence number 100022432. Plotted Scale - 1:1250

