



SITE LOCATION
(Scale 1:50000)
Ordnance Survey map extract
based upon Landranger map series
with the permission of the controller of
Her Majesty's Stationary Office
Licence No. 0100023487
Crown copyright.

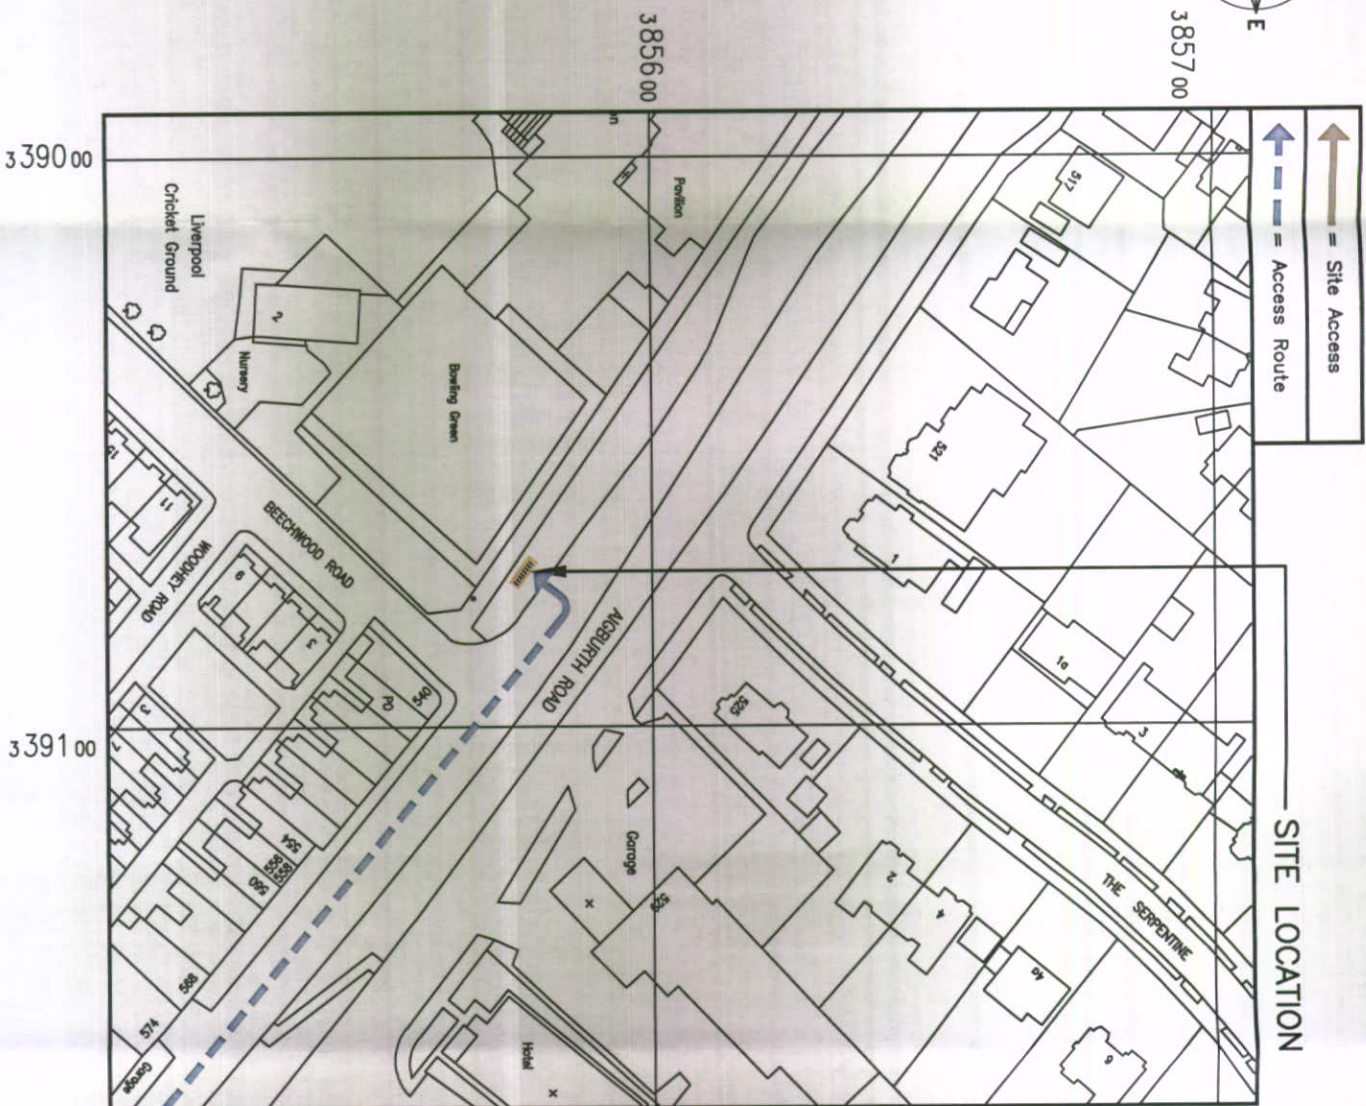

SITE PHOTOGRAPH

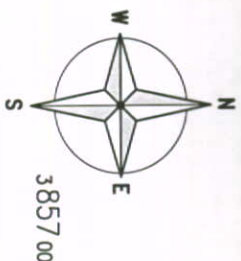

DETAILED SITE LOCATION
(Scale 1:1250)
Based upon Ordnance Survey map extract
with the permission of the Controller of
Her Majesty's Stationary Office.
Crown copyright.
Licence No. 100020449

ALL DIMENSIONS ARE IN mm UNLESS NOTED OTHERWISE

N.G.R. E: 339072 N: 385578

CONCESSION REQUIRED NO

DIRECTIONS TO SITE:
EXIT M62 AT JUNCTION 6, TAKE THE
A5300/A5080 EXIT TO LIVERPOOL.
AIRPORT/HUYTON/LIVERPOOL (S) (0.3mi)
AT THE ROUNDABOUT, TAKE THE 2ND EXIT
ONTO THE A5300 RAMP TO LIVERPOOL
(S)/AIRPORT/RUNCORN/M56 (0.3mi). MERGE
ONTO KNOWSLEY EXPY/A5300 AND CONTINUE
2.4mi. AT THE ROUNDABOUT, TAKE THE 3RD
EXIT ONTO THE SPEKE RD/A562 RAMP
(0.3mi) AND MERGE ONTO SPEKE RD/A562
CONTINUE TO FOLLOW SPEKE RD FOR 3.6mi.
AT THE ROUNDABOUT, TAKE THE 2ND EXIT
ONTO SPEKE RD/A561 AND CONTINUE TO
FOLLOW A561 FOR 2.2mi. SITE WILL BE
LOCATED ON LHS AT JUNCTION WITH
BEECHWOOD ROAD

NOTES:

13PT 0602

01 MAR 2013

REV	MODIFICATION	BY	CH	DATE
B	Loop amended	JS	FW	28.01.13
A	Issued for Approval	FN	LB	23.01.13

CLARK TELECOM

Head Office:
Power House, Sander Point,
South Boundary Road,
Knowsley Industrial Park,
Liverpool L35 9EF
Tel: 0151 5464446
Fax: 0151 5471250

Design Office:
Preston House, South Lane,
Ormskirk, Ormskirk, Lancs
Tel: 0161 785 4500
Fax: 0161 785 4501
Web: www.clark-telecom.com

vodafone

CTIL

Cell Name	Opt.
LIVERPOOL CRESSINGTON PARK	-

Cell ID No	TEF	VF
132512	40736	78067

Site Address / Contact Details

ALDBOROUGH ROAD
LIVERPOOL
L19 9EB

Drawing Title:
SITE LOCATION MAPS

Purpose of Issue:
PLANNING

Drawing Number:
100

Drawn	Date	Checked	Date	Issue
LB	22.01.13	LB	22.01.13	B