


The Rookings, Out Lane, L25

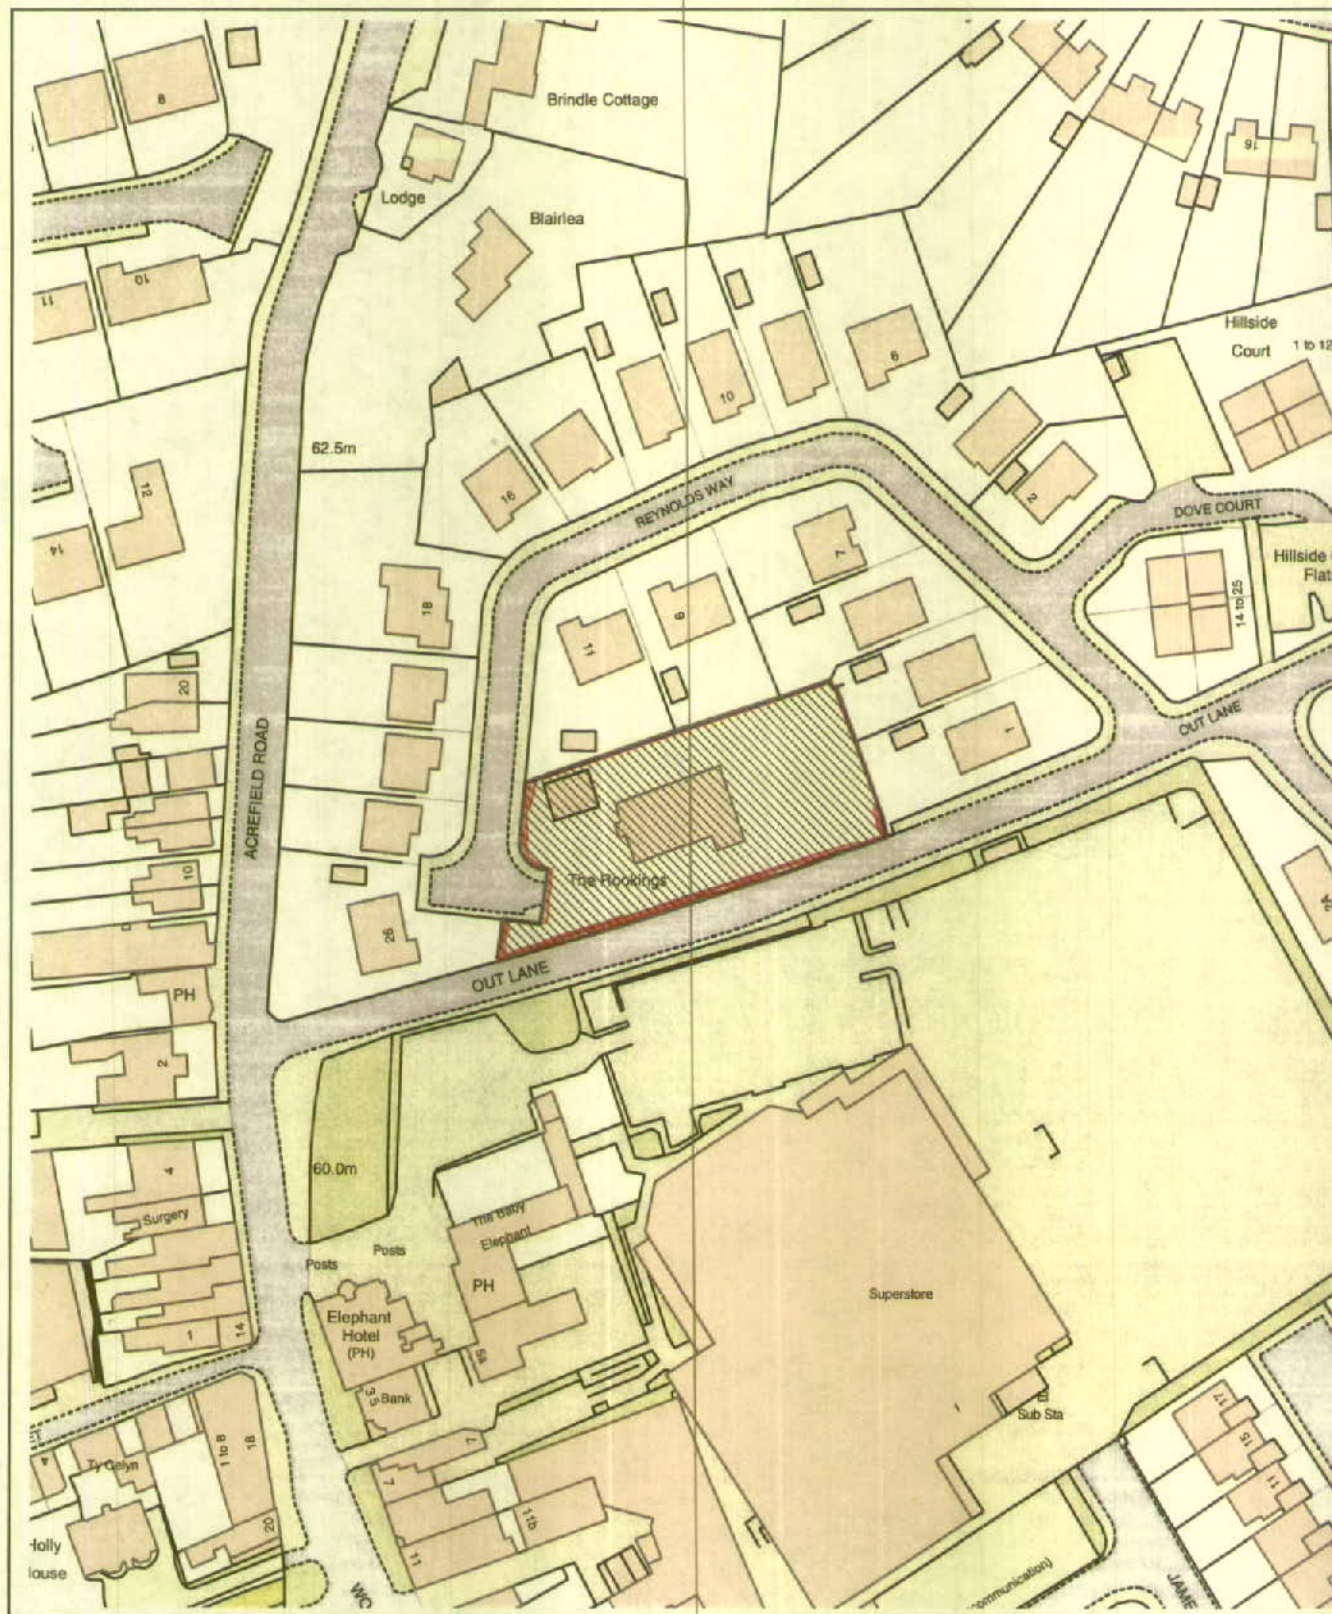

Site Location Plan 1:1250