
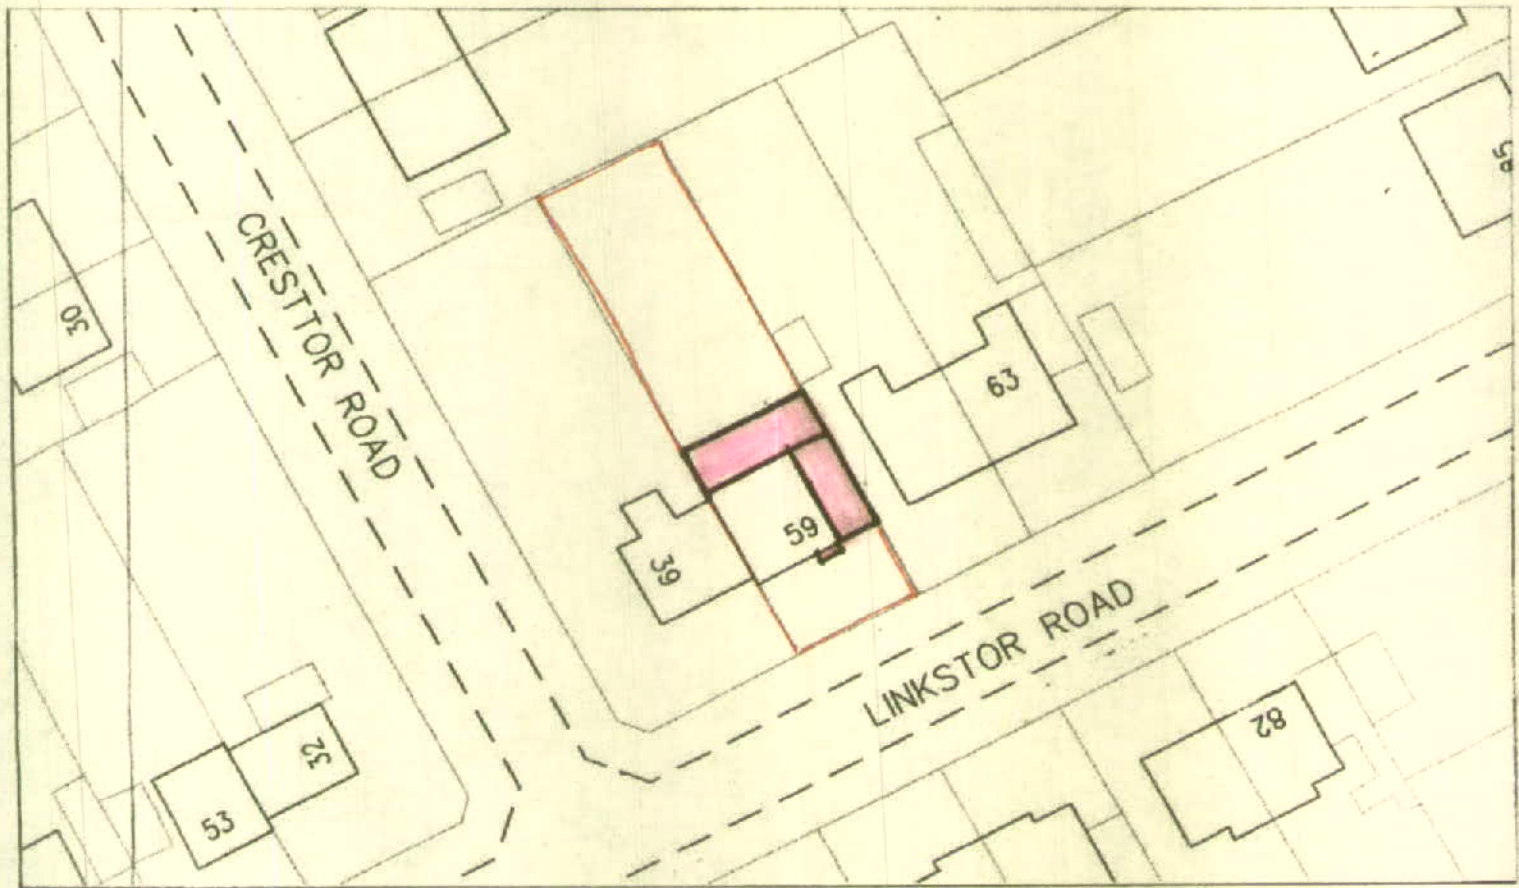


Combined Location plan.  
Scale 1:500

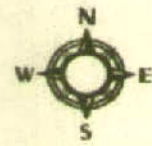

ISH/0687  
19/3/15.