

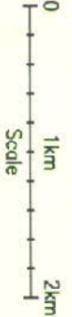


SITE LOCATION

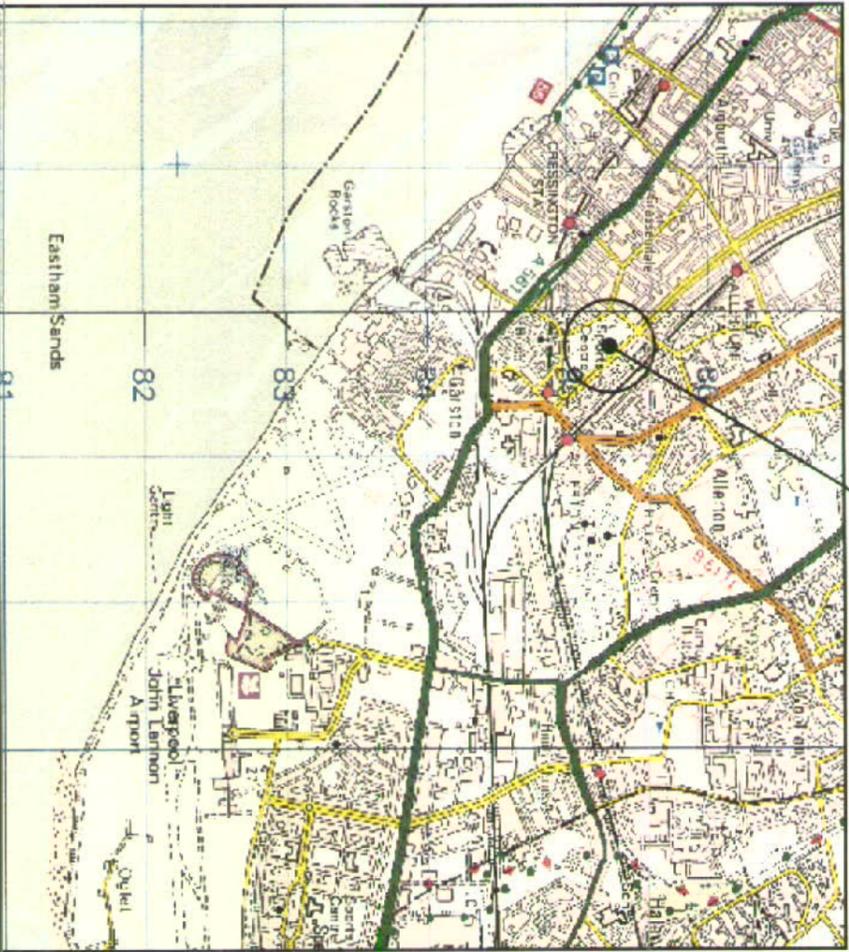


**SITE LOCATION**  
(Scale 1:50000)

Ordnance Survey map extract based upon Landranger map series with the permission of the controller of Her Majesty's Stationery Office  
Licence No. 0100023487  
Crown copyright.

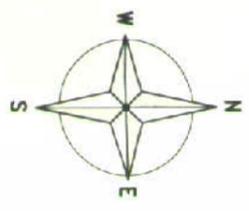

SITE LOCATION

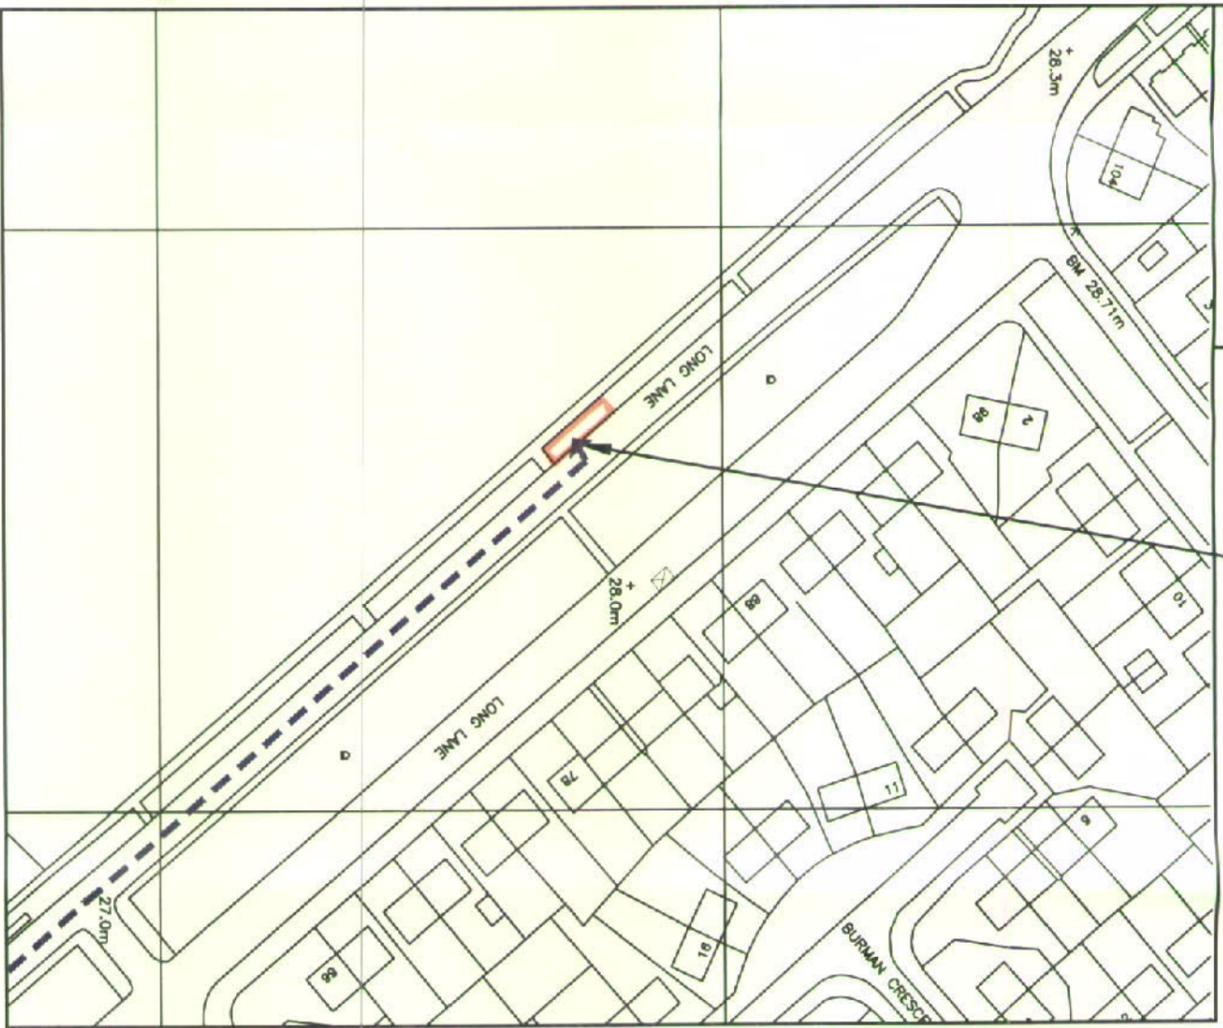

= Site Access  
 = Access Route

**DETAILED SITE LOCATION**  
(Scale 1:1250)

Based upon Ordnance Survey map extract with the permission of the Controller of Her Majesty's Stationery Office.  
Crown copyright.  
Licence No. 100020449



SITE PHOTOGRAPH

The drawings comply with TEF & Vodafone Standard ICNIRP guidelines.  
Designed in accordance with Cornerstone document: CORN/09/006

ALL DIMENSIONS ARE IN mm UNLESS NOTED OTHERWISE

N.G.R. E: 340337 N: 385271  
CONCESSION REQUIRED NO

DIRECTIONS TO SITE: HEADING WEST ON A561 (SPEKE ROAD) TURN RIGHT INTO THE B5171 (HORROCKS AVENUE), TURN LEFT INTO LONG LANE. THE SITE IS LOCATED OUTSIDE THE RECREATION GROUND ON THE LEFT HAND SIDE.

NOTES:

13F 1558  
17 JUN 2013

REV	MODIFICATION	BY	CH	DATE
B	Address updated	BM	MT	17.04.2013
A	Issued for Approval	RS	RB	08.02.2013

**SPARKE TELECOM**

Head Office:  
Power House, Sancerre Point,  
South Boundary Road,  
Knowsley Industrial Park,  
Liverpool, L33 7RR  
Tel: 0151 5464448  
Fax: 0151 5471250  
Web: www.dorbs-energy.com

Design Office:  
Preston Road, Stock Lane,  
Cheshire Oaks, Oldham, OL3 9ET  
Tel: 0161 720 4500  
Fax: 0161 720 4501  
Web: www.dorbs-energy.com

**vodafone**  
CTIL

Cell Name  
GRASSENDALE

Cell ID No  
-

CTIL	TEF	VF
(ID) 130168	(TEF) -	(VF) 45120

Site Address / Contact Details

LONG LANE  
OUTSIDE LONG LANE RECREATION GROUND  
LIVERPOOL  
MERSEYSIDE  
L19 8PN

Drawing Title  
SITE LOCATION MAPS

Purpose of Issue:  
PLANNING

Drawing Number:  
100

Drawn	Date	Checked	Date	Issue
RS	08.02.2013	RB	08.02.2013	B