


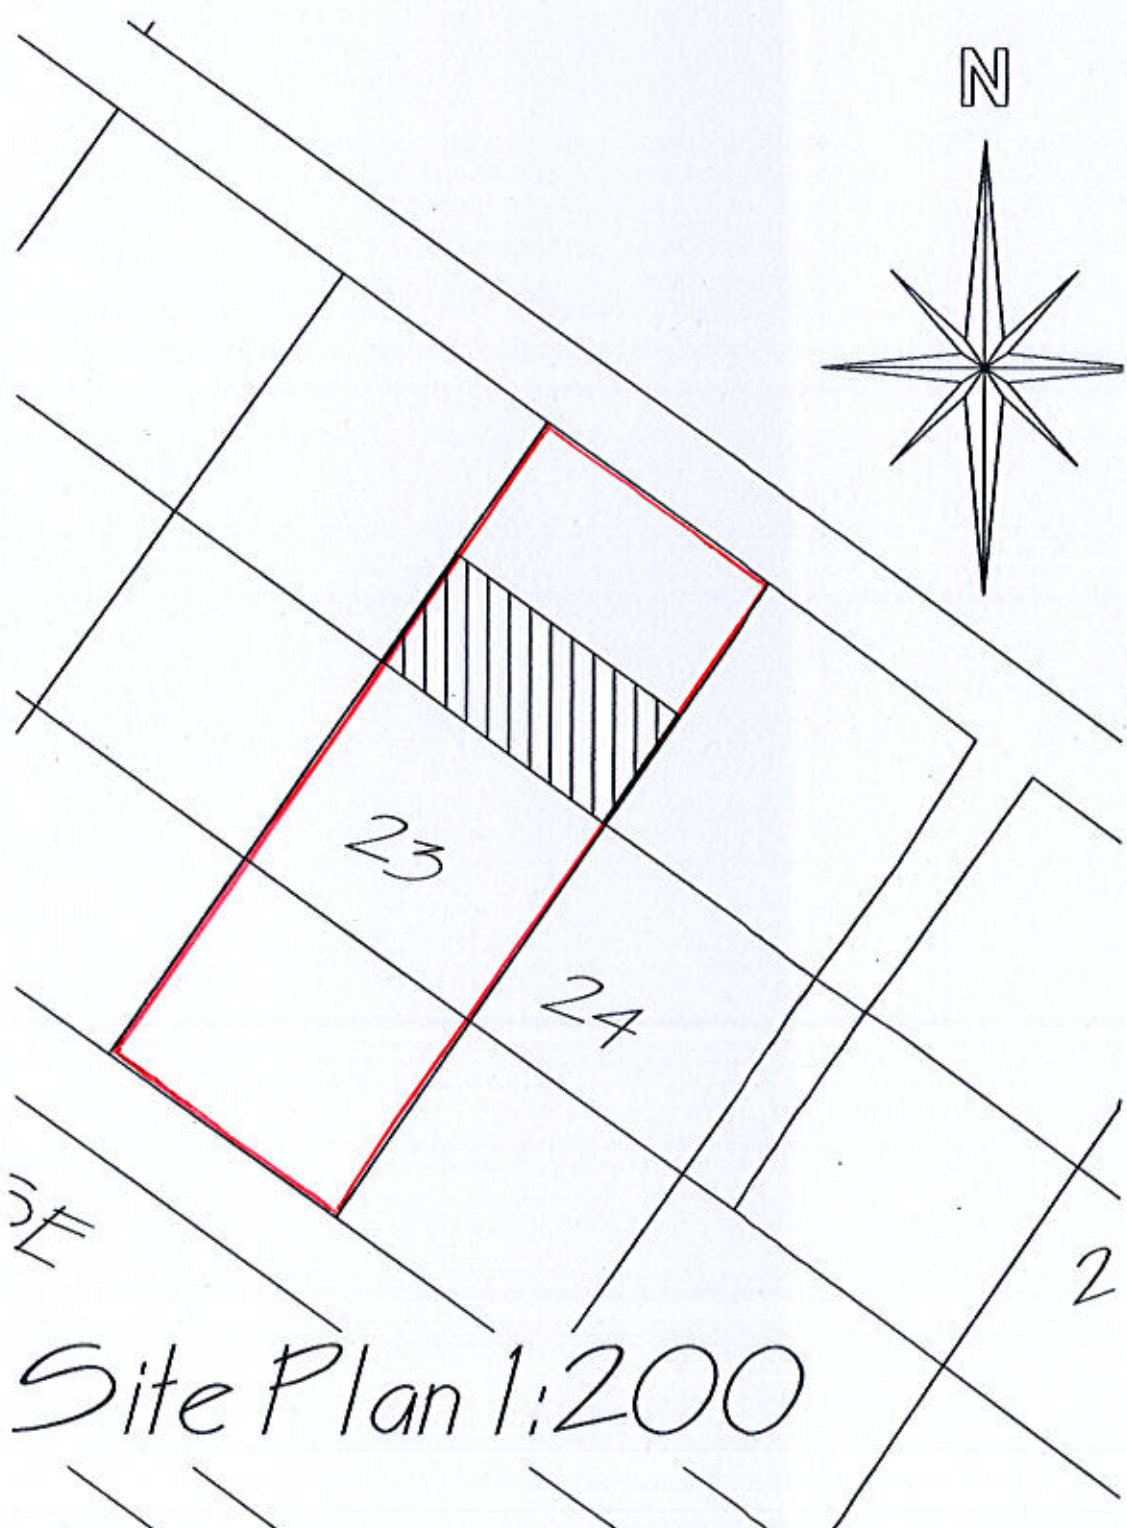

Site Plan 1:200

16H/0781  
24/3/16.