



FRONT ENTRANCE

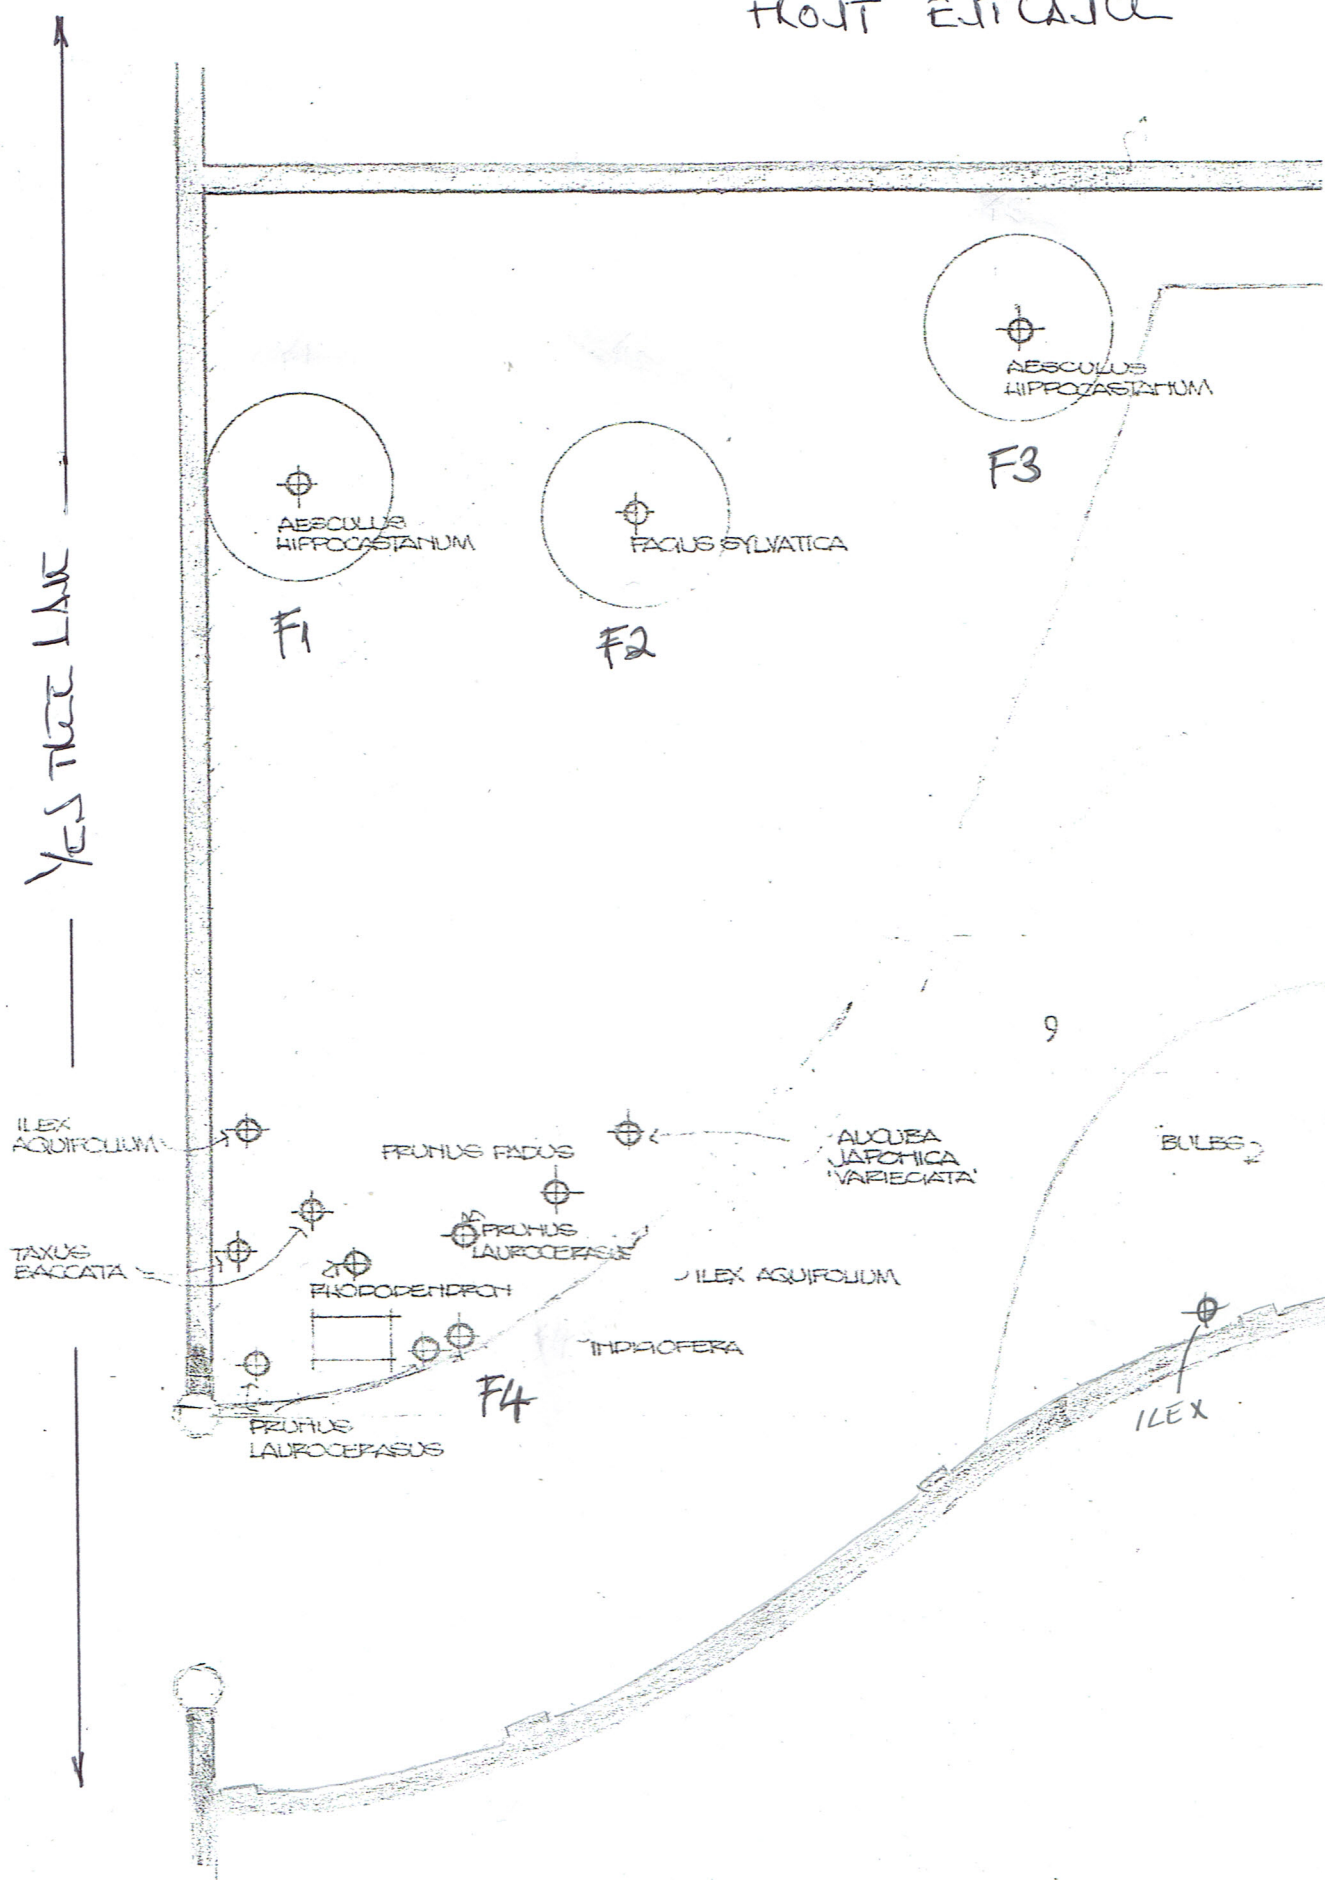





BIRCH
F5

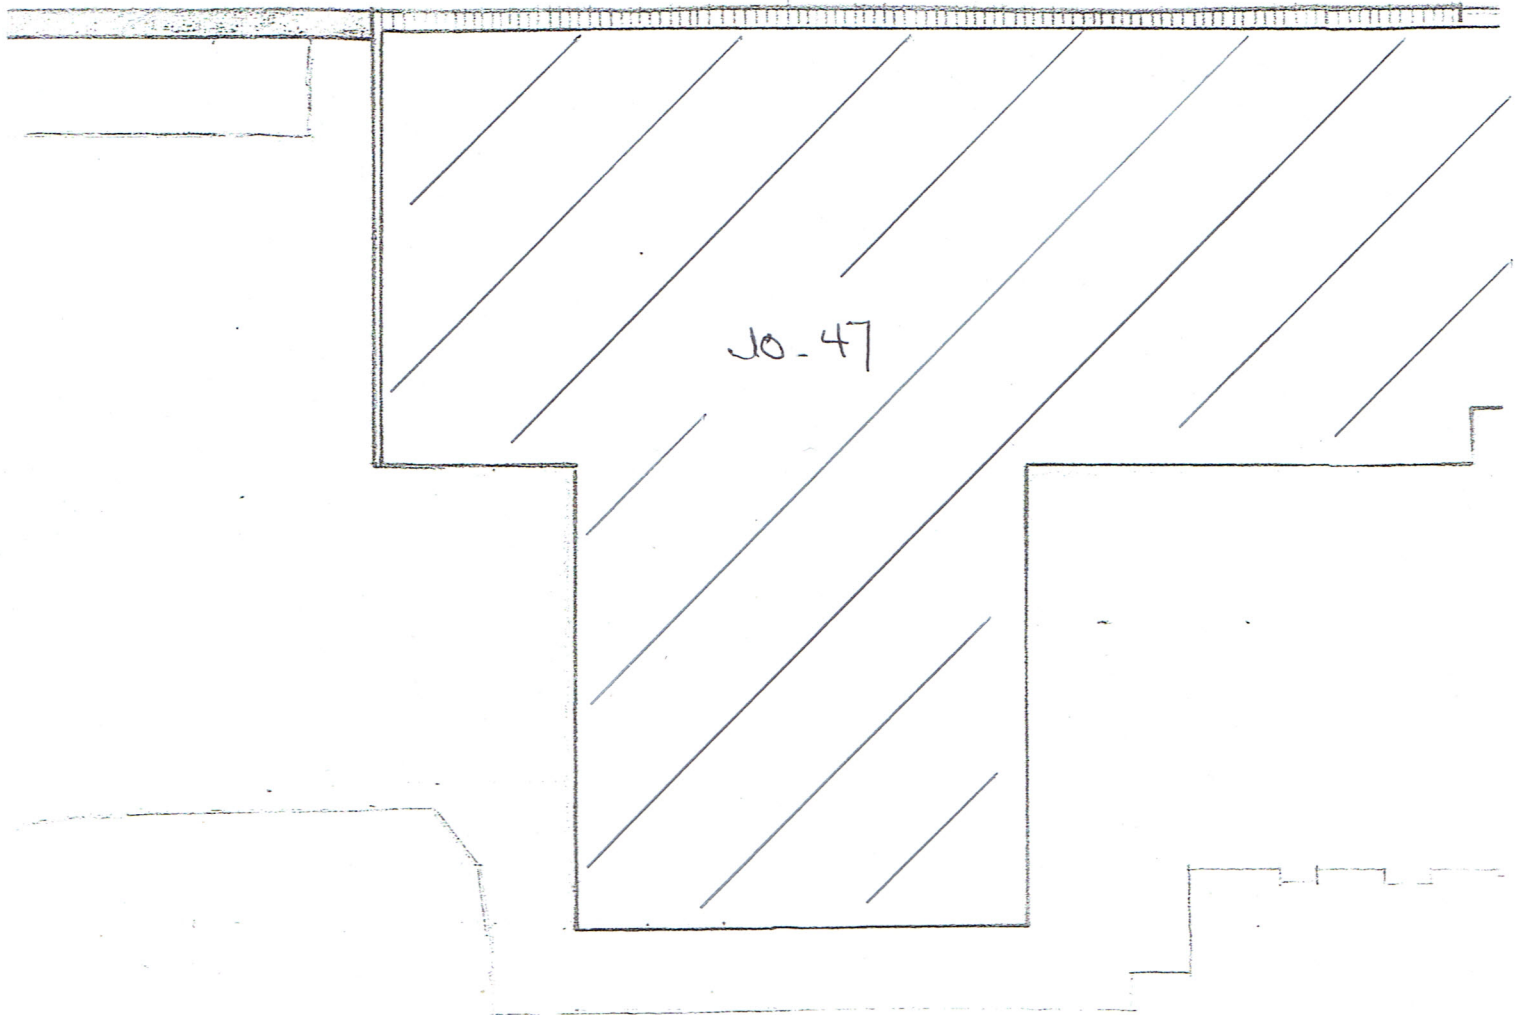

BIRCH
PENINSULA
H1

LEYLANDII
GE5

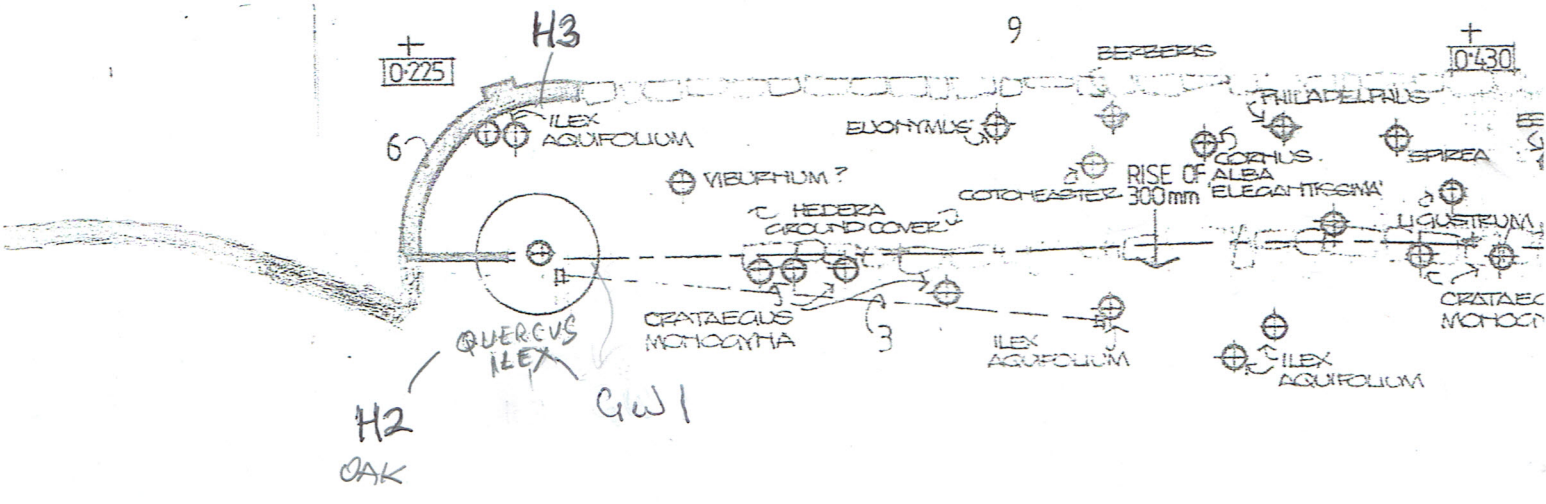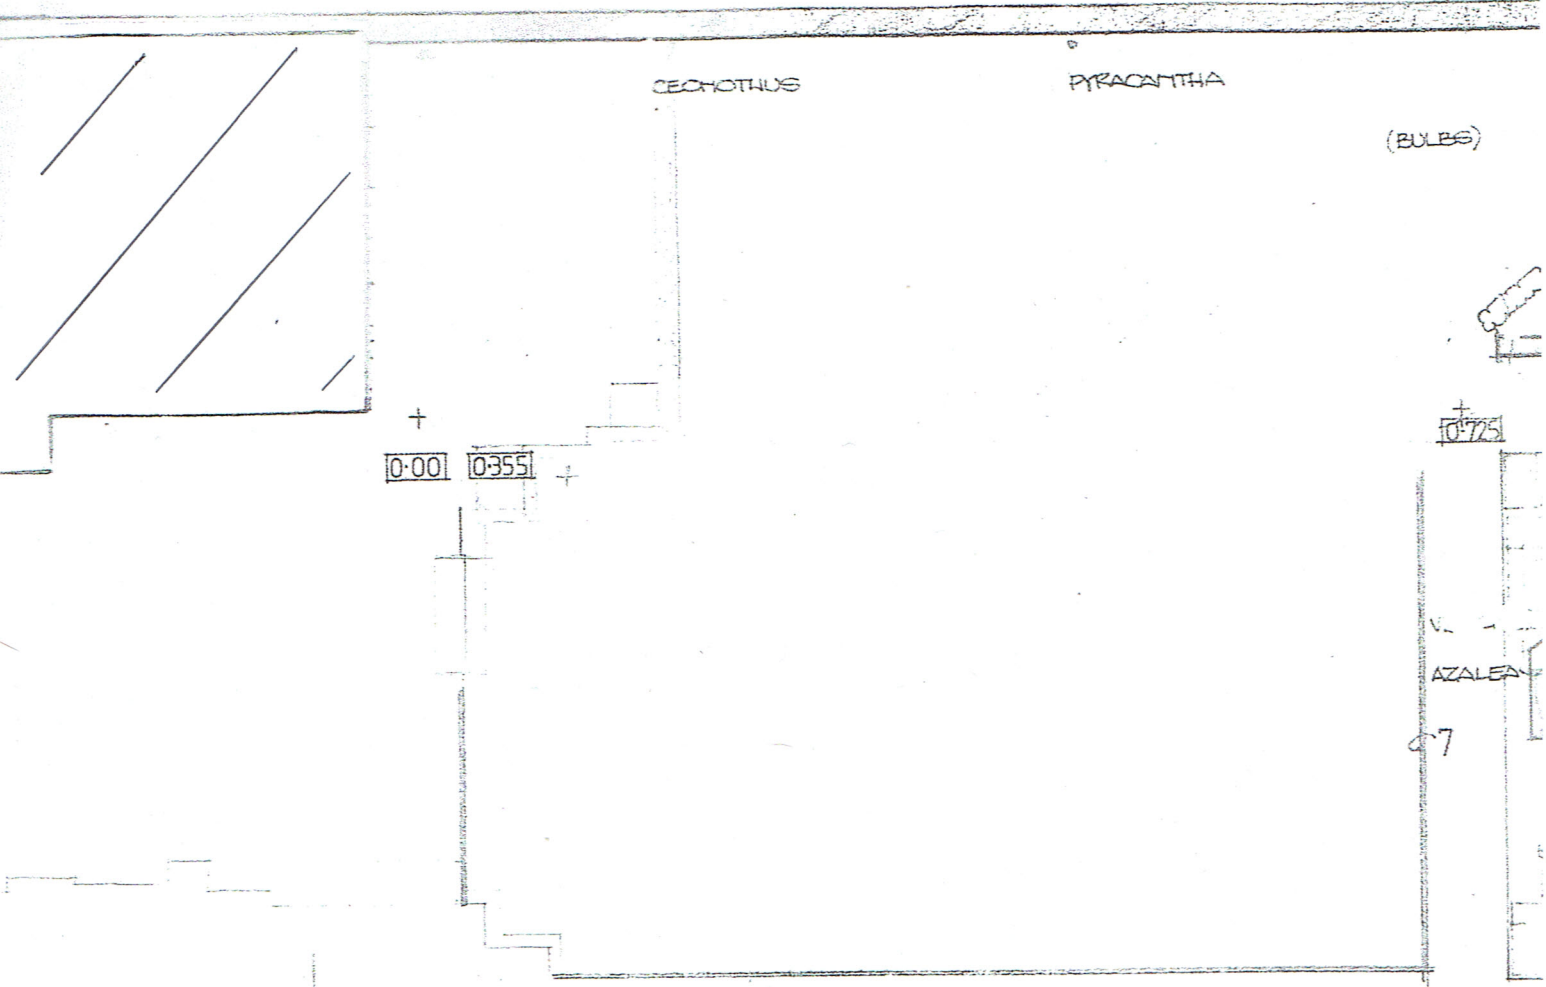

WILLOW
GE7

GE3

⊙ ⊙ - YEW

BOX
HEDGE

GE4

LABURNUM

HERBS

GE6

CONIFER

AZALEA

10695

CUPRESSUS

WUNIPERUS

PIERIS
JAPONICA

TAXUS
BACATA

COTONEASTER

ILEX
AGUIFOLIUM

TAXUS BACATA SP
SPREADING

LABURNUM

PEDS

HEDERA
CANARIENSIS

10625

CORNUS ALBA
'ELEGANTISSIMA'

SENECIO
CIREA

HERACEOUS BORDER

SENECIO
CIREA

RHODODENDRON

SKIMMIA

HEDERA
GROUND COVER

RHODODENDRON

CRATAEUS
MONOCYTHA

CRATAEUS
MONOCYTHA

HAWTHORN

GEW 3

ELIOTMUS

CRATAEUS
MONOCYTHA

TAXUS
BACATA

PHILADELPHUS

SAMBUCUS
NIGRA

RHODODENDRON

GE2

4 GE 3
VARIOUS COMITOLS.

GE2

PEAR

FRUIT
TREE

COMPOST HEAD

10

SOFT FRUIT BUSHES

9

+

0.940

GEI

TAXIS YEW
~~BOOK~~

LIQUISTRIA
HEDGE

9

T
0-645

ILEX
AQUIFOLIUM

HERBACEOUS
BORDER

FLORODENDRON

RHODODENDRON

PRINUS
LAUROCERASUS
'VARIPECATA'

TAXUS
BACCATA

RISE OF
600mm



PHILADELPHUS

GW4


BETULA
PENNULA

→ 6

REAL END OF GARDEN

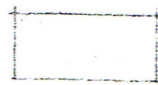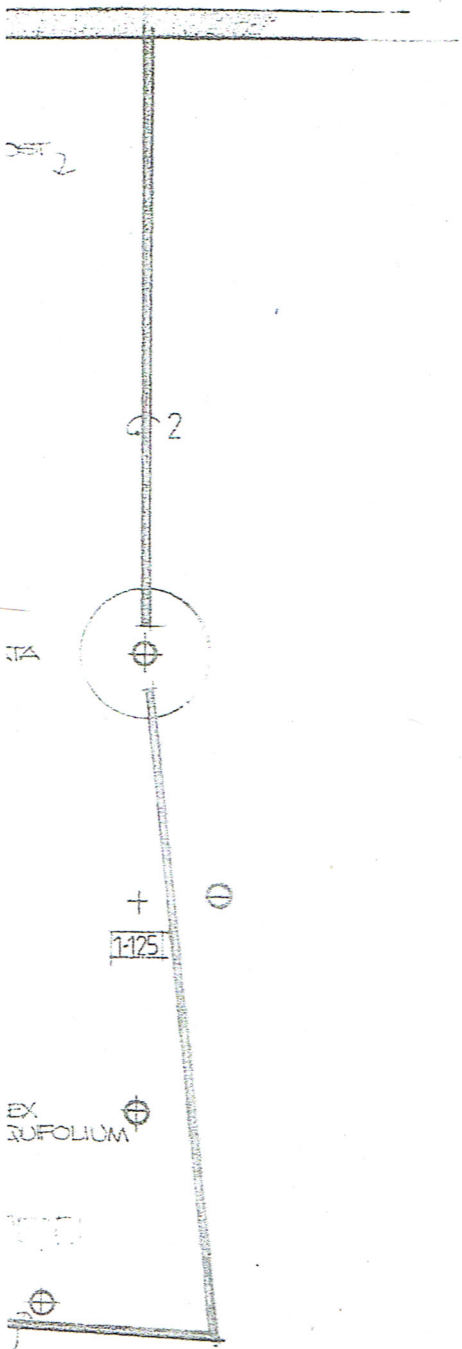


GRASS

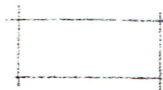

PLANTED EARTH BED

- 1 BRICK BOUNDARY WALL
- 2 TIMBER BOUNDARY FENCE TO 2000mm
- 3 CHAIN LINK FENCE TO 1200mm
- 4 BRICK WALL TO 400mm
- 5 BRICK WALL TO 700mm
- 6 BRICK WALL TO
- 7 CONCRETE KERB STONE
- 8 PAVED PATH
- 9 GRAVEL PATH
- 10
- 11 TIMBER FRAMED GREENHOUSE

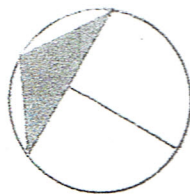

SCALE 1:100