


notes:
All dimensions are in millimetres unless stated otherwise. No dimensions to be scaled from drawings. All dimensions to be checked on site prior to manufacture.
Any discrepancies between drawings and site conditions are to be reported to the contract manager.
This drawing is to be used in conjunction with all relevant Structural Engineers and Mechanical & Electrical Engineers drawings and specification.

15015/1571

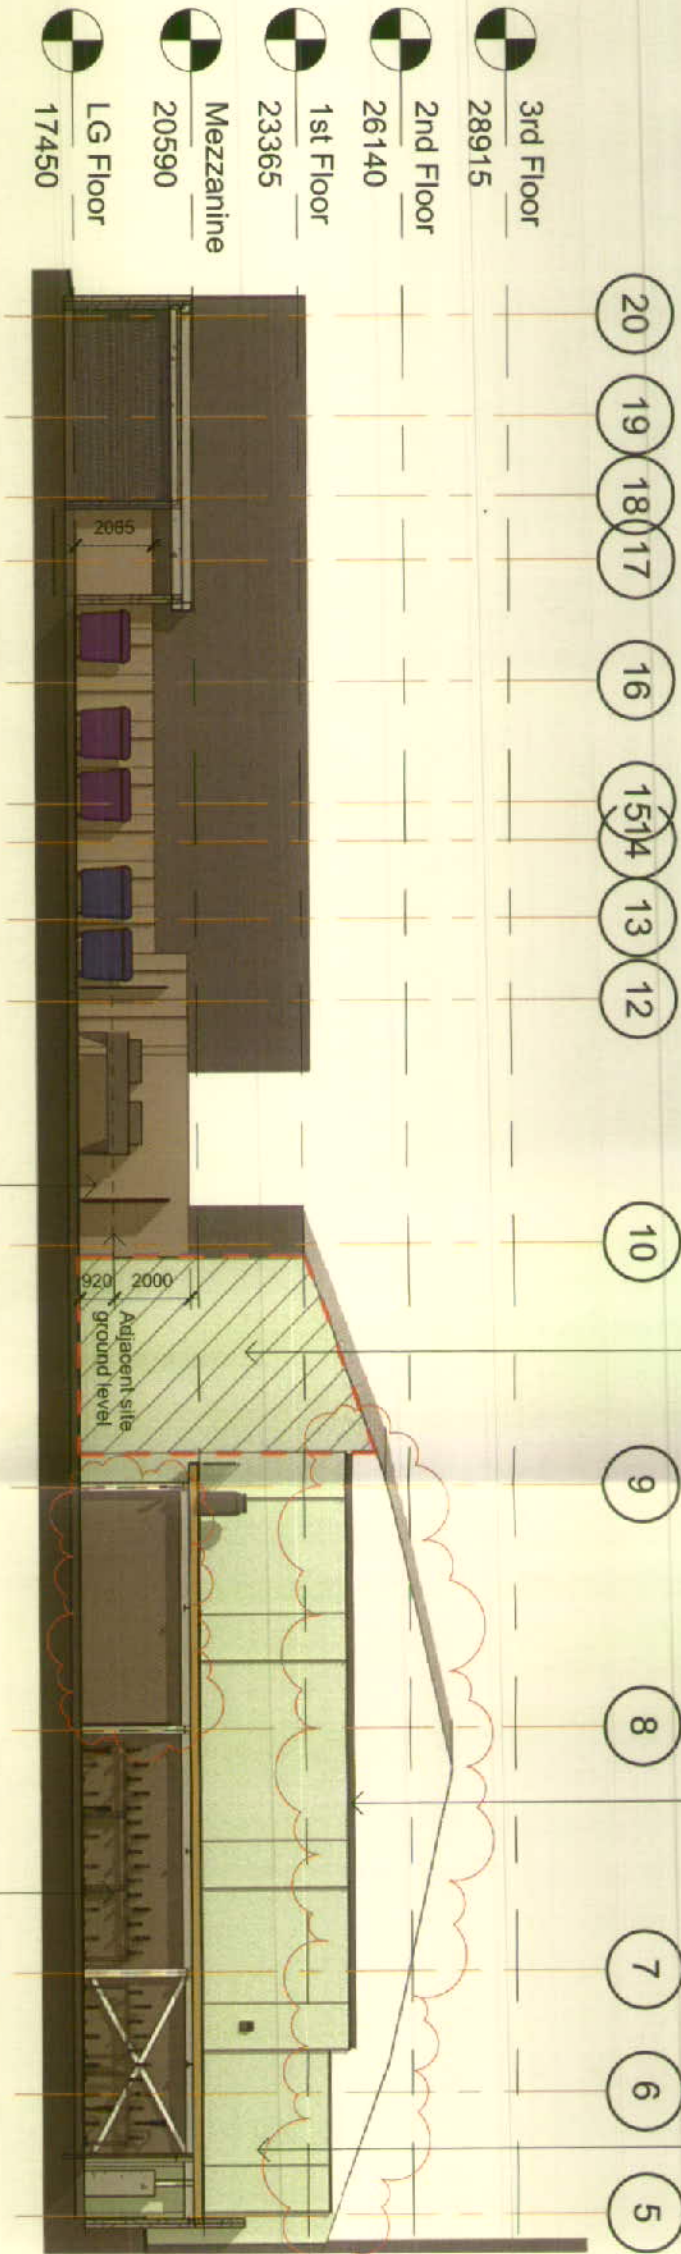

South Boundary Wall Treatment Elevation
1 : 200

Brickwork party wall - reinstated to be minimum 2m high from adjacent site ground levels

Light blockwork wall to South and West perimeter elevations of secure cycle store

dwg status:

CONSTRUCTION


Rev	Description	Date	By	Chk
C	Revised in line with latest design developments	22/04/2015	IR	GE
B	Issued for CONSTRUCTION	02/04/2015	IR	GE
A	Party wall details updated	14/01/2015	IR	GE
A	First Issue	14/01/2015	IR	GE

POCHIN
CONSTRUCTION


oea

oconnell east architects
63 Newton Street, Manchester, M1 1ET
t: 01 61 839 9360 f: 01 61 833 1638

dwg title:	South Boundary Wall Elevation			
job title:	Ablett House			
for	Knightsbridge Student Housing Ltd.			
scale:	1 : 200 @ A3	drawn:	IR	
date:	14/01/15	job no:	1425	
dwg no:	21_811	rev:	C	

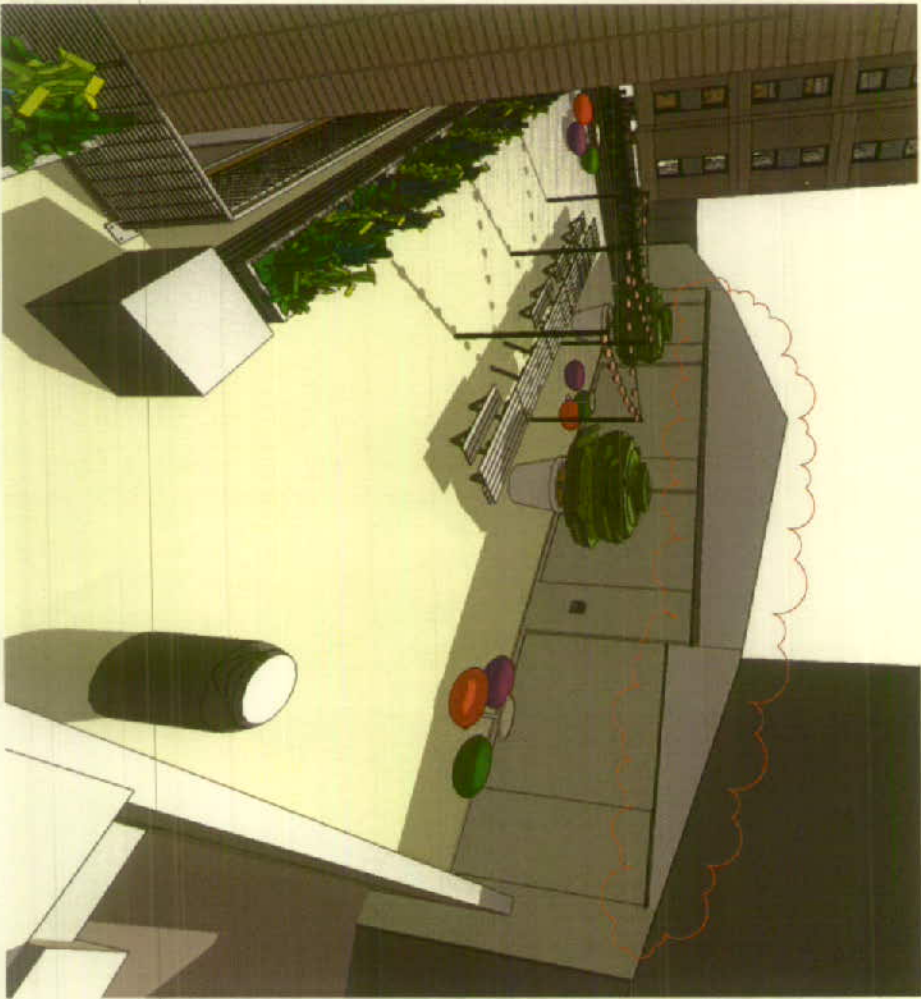

View from room 11.LK - 01/06 - 11am

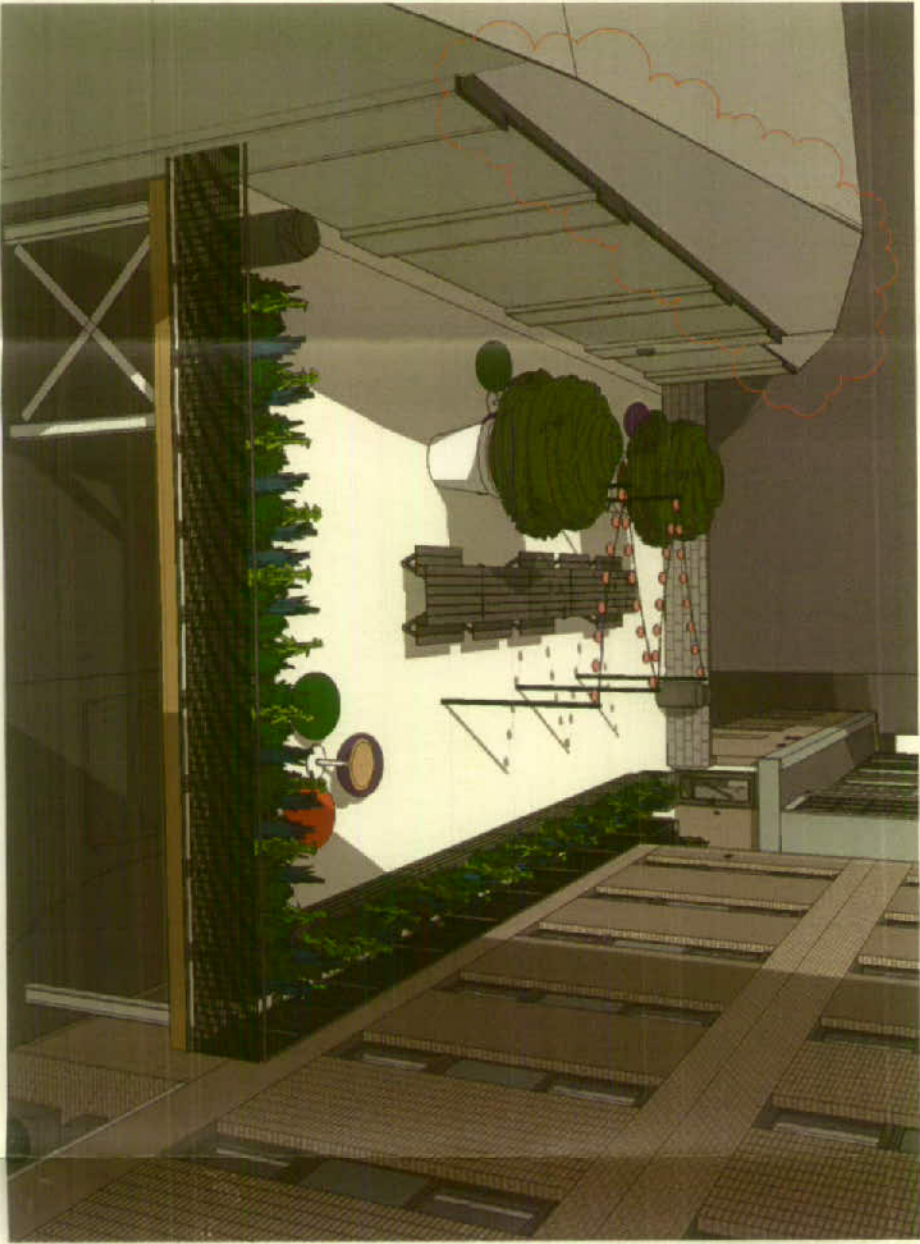

View from bedroom 23.5 - 01/06 - 9am