



DETAIL - E-SD0906


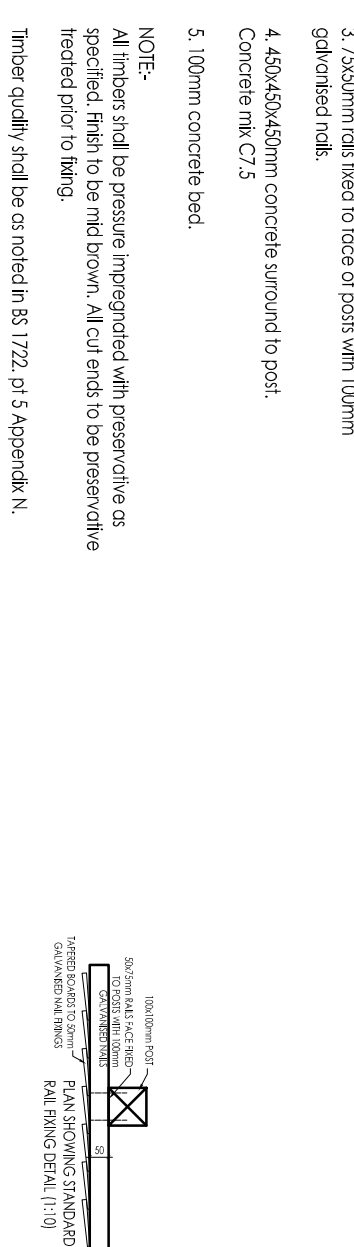



DETAIL - E-SD0906

DETAIL - E-SD0900
scale 1:20

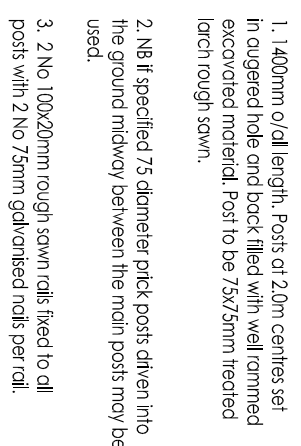

DETAIL - E-SD0900
scale 1:20

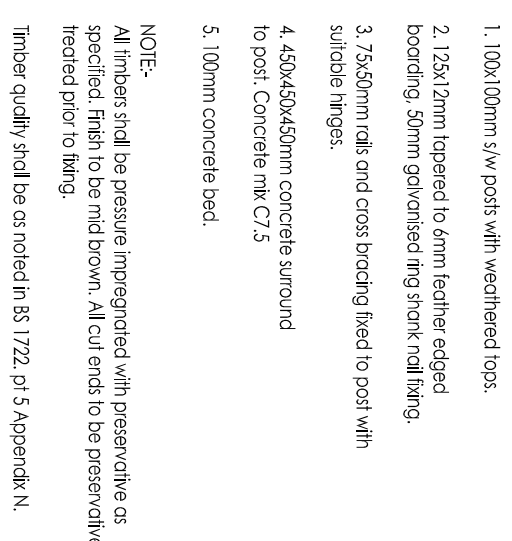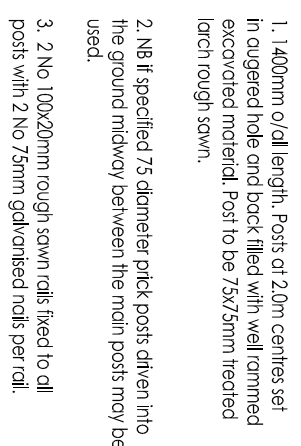

		Redrow Homes Ltd - Lancashire Division 14th Floor, 150 Broad Street, Manchester, M1 2JN Tel: 01772 943200 Fax: 01772 943201 Email: enquiries@redrow.co.uk	
Product/Service	Ernest Cookson		
Location	Mill Lane, Liverpool		
Tendering Name			
Tenure Type	Standard Boundary Details Plan		
Drawing Number	STDB-01		
Revision	Issue B (1)		
Drawn By	MCK	Issue Number	1:20
Checked By		Scale	22:1:15
		Size	

Logix Database File

For/Iden	Date	Amendmet	Initials