


C:\Documents and Settings\126629\Desktop\Standard Details\IR-15.dwg, 16/10/2013 11:05:54, 126629

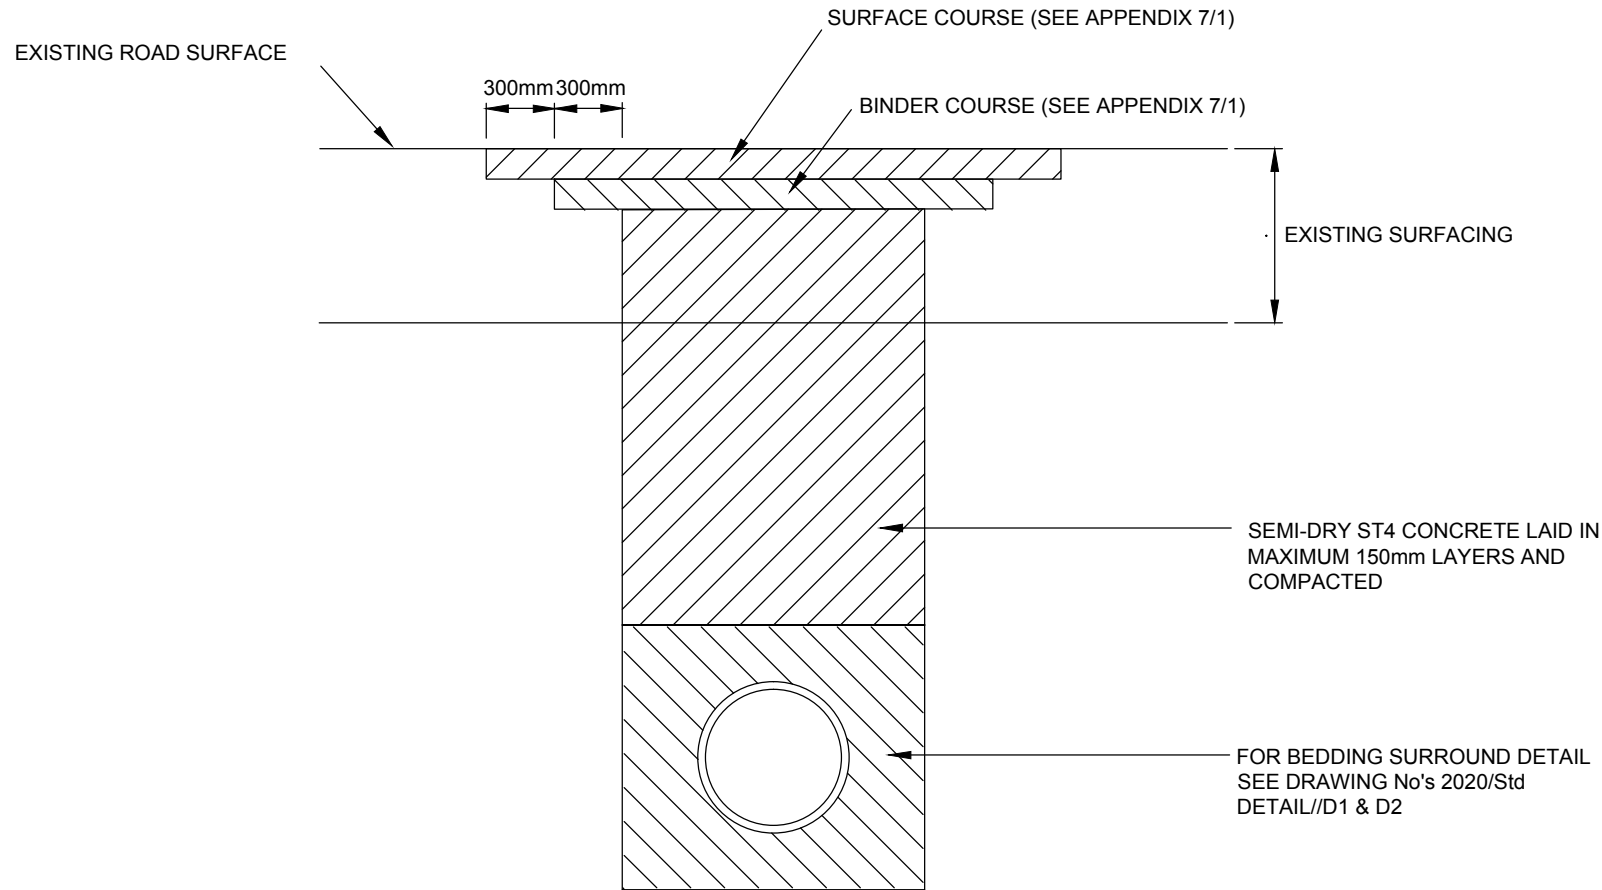

TEMPORARY REINSTATEMENT

PRIOR TO PERMANENT SURFACING CONCRETE REINSTATEMENT TO BE FINISHED AT 30mm BELOW F.R.L.
TEMPORARY BITUMINOUS SURFACE COURSE TO BE AC 6 DENSE SURF FLUXED H/S (CUT BACK TYPE MATERIAL TO FINISHED ROAD LEVEL)

DO NOT SCALE

NOTES

- 1 ALL DIMENSIONS ARE IN MILLIMETRES
- 2 THE AMOUNT OF CARRIAGEWAY CUT BACK MAY VARY AND MUST BE AGREED WITH THE ENGINEER BEFORE COMMENCING WORK. MAXIMUM VALUES ARE INDICATED

REVISION HISTORY



INVESTOR IN PEOPLE

PROJECT TITLE

2008 ISSUE
Standard Detail
Highways

DRAWING INFORMATION

Permanent and Temporary
Reinstatement of Highway Pavement
(For Drainage)

Survey By	-	Survey Date	-
Design By	DRC	Design Date	Jan 2003
Drawn By	PP	Creation Date	May 2005
Checked By	CF	Checked Date	Mar 2007
Approv'd By	JW	Approv'd Date	Mar 2007
Drawing Status	Drawing Scale		
			N.T.S.

Drawing Number	Revision
Std Detail/HD/R15	

File Name	
TCSU Site Ref	N/A
BES Ref	N/A
A3 395 x 272mm	Printed on 16-Oct-13 by Deakin, David