


C:\Documents and Settings\126620\Desktop\Standard Details\IR 2.dwg, 16/10/2013 10:20:44, 126620

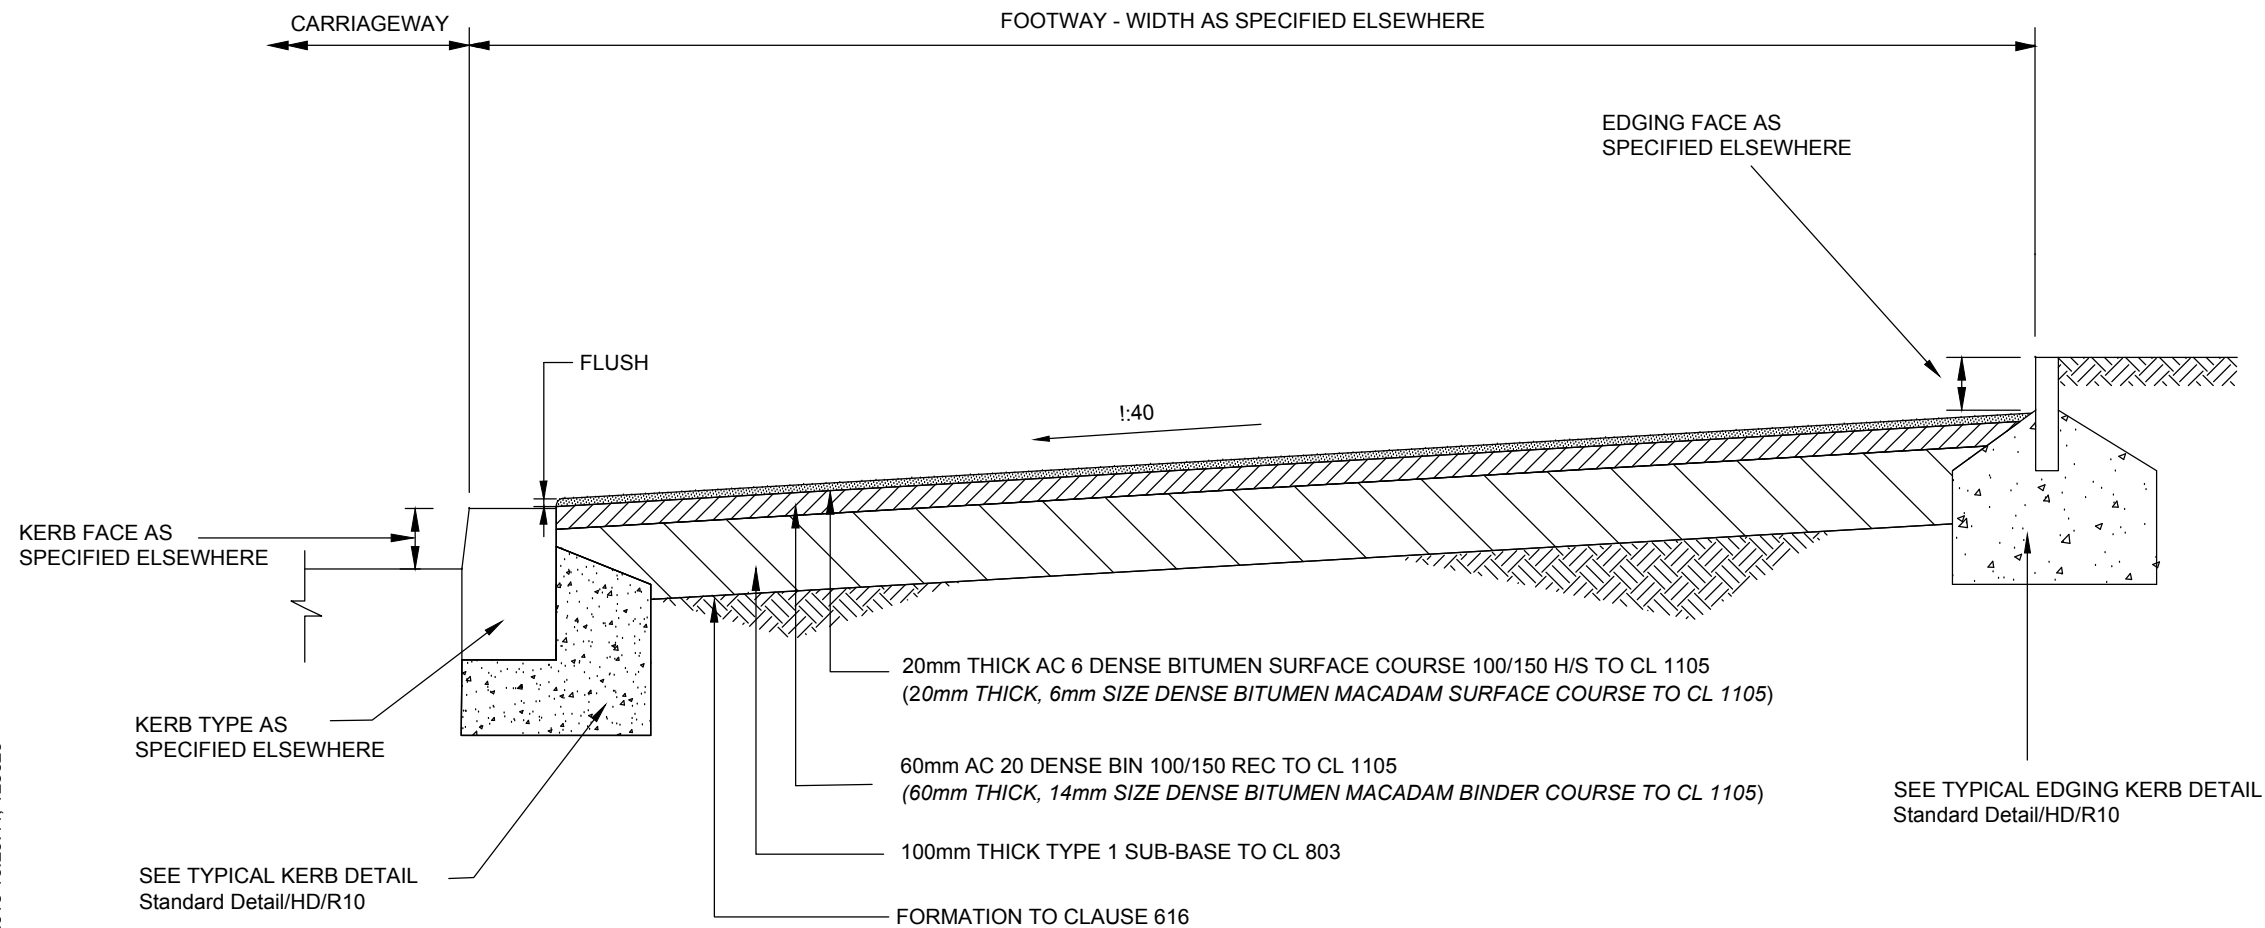

DO NOT SCALE

## NOTES

1. ALL DIMENSIONS ARE IN MILLIMETRES
2. ALL CLAUSES ARE FROM THE SPECIFICATION OF HIGHWAY WORKS VOLUME 1
3. NOTES REFERRING TO AN OLDER SPECIFICATION ARE SHOWN IN ITALICS WITH BRACKETS (*TEXT*)

## REVISION HISTORY



## PROJECT TITLE

2008 ISSUE  
Standard Detail  
Highways

## DRAWING INFORMATION

Flexible Footway Construction

Survey By	-	Survey Date	-
Design By	DRC	Design Date	Jan 2003
Drawn By	PP	Creation Date	May 2005
Checked By	CF	Checked Date	Mar 2007
Approv'd By	JW	Approv'd Date	Mar 2007
Drawing Status	Drawing Scale		
			N.T.S.

Drawing Number	Revision
Std Detail/HD/R2	
File Name	
TCSU Site Ref	BES Ref
A3 395 x 272mm	Printed on 16-Oct-13 by Deakin, David