


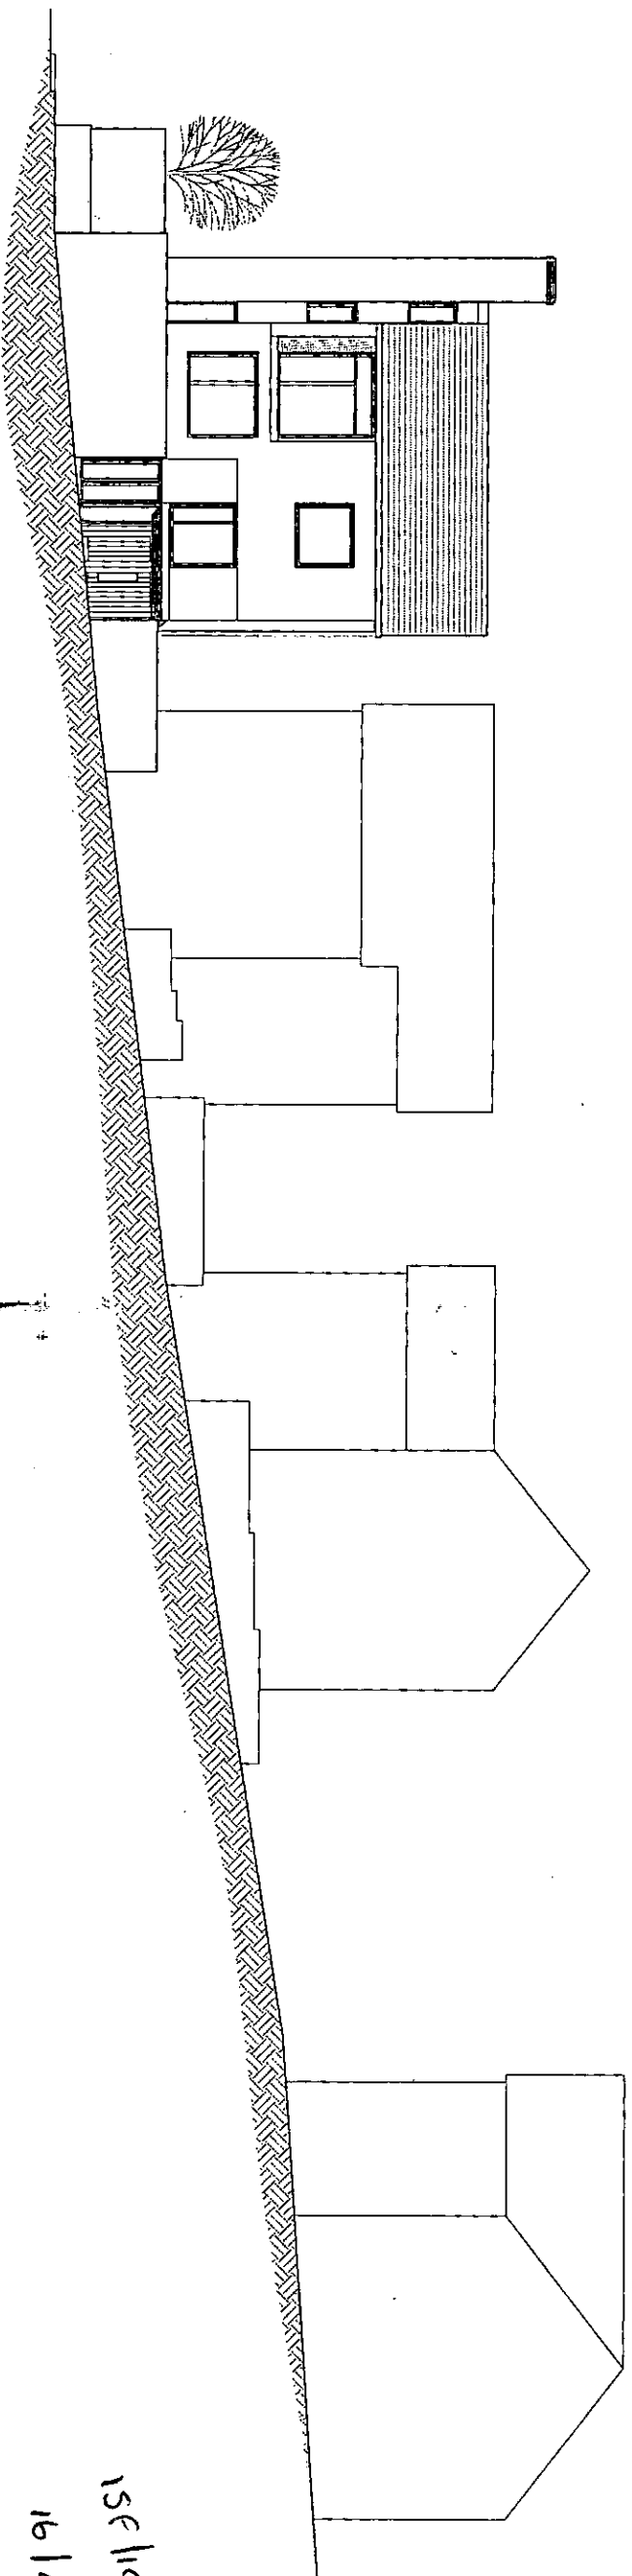

15/11/065
16/14/15

Revision
Drawn By: Date: Details:
Hardie Brack
Pekin Building
23 Harrington Street
Liverpool
L2 8QA
T : 0151 242 1500
F : 0151 231 1096
www.deansbrack.co.uk



Client: _____
Project Title: New Dwelling

Site Location: 1A Winhill, Liverpool, L25 6JR

Drawing Title: Proposed Street Scene

Scale:	Drawn:	Date:	Project No:	Drawing No:
1:200 @ A3	IDC	23.03.2015	PP13-1137	Plan01