


THE KEEL

Summary External Works Programme

For: Glenbrook Property Limited

Ref: 12351/EW/1.3 Rev:
 Issue Date: 09/06/2015 Rev Date:
 Filter: None Page 1 of 2

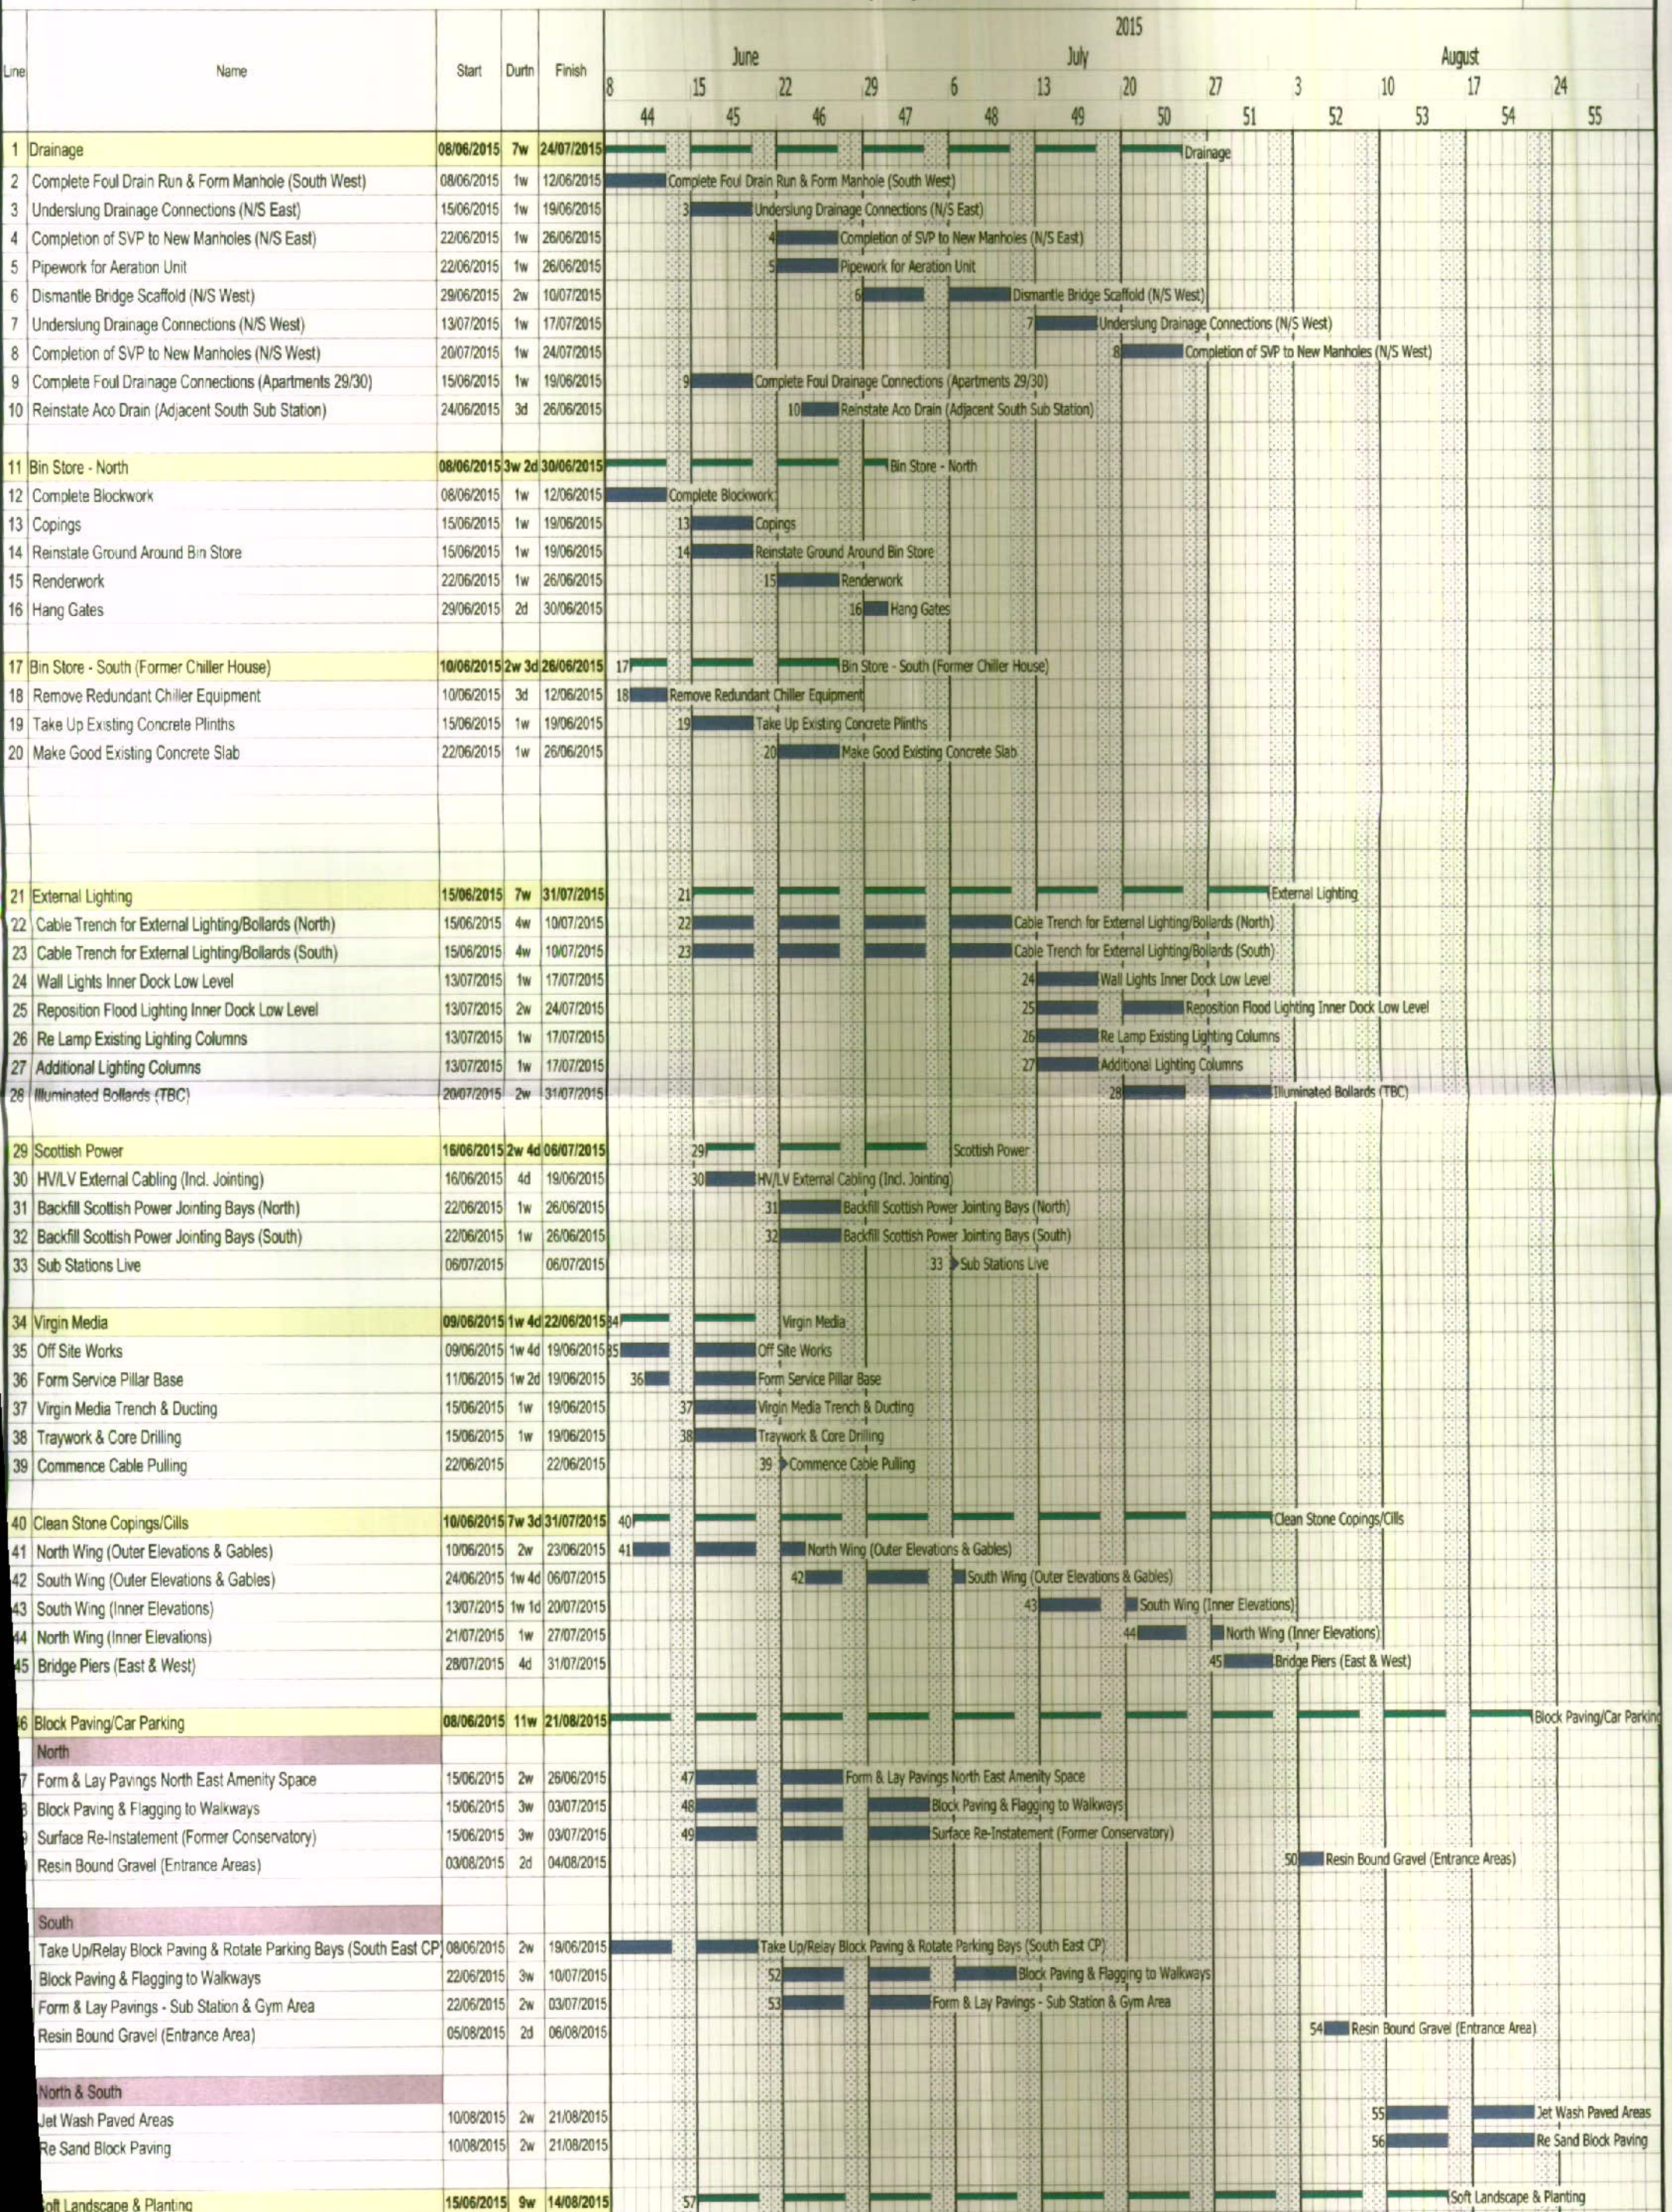

Drawn by: cd	Draw No. 12351/EW/1.3	Revision No.	Notes: <u>See also External Works Programme</u>
--------------	-----------------------	--------------	---