




Existing Union Street Elevation

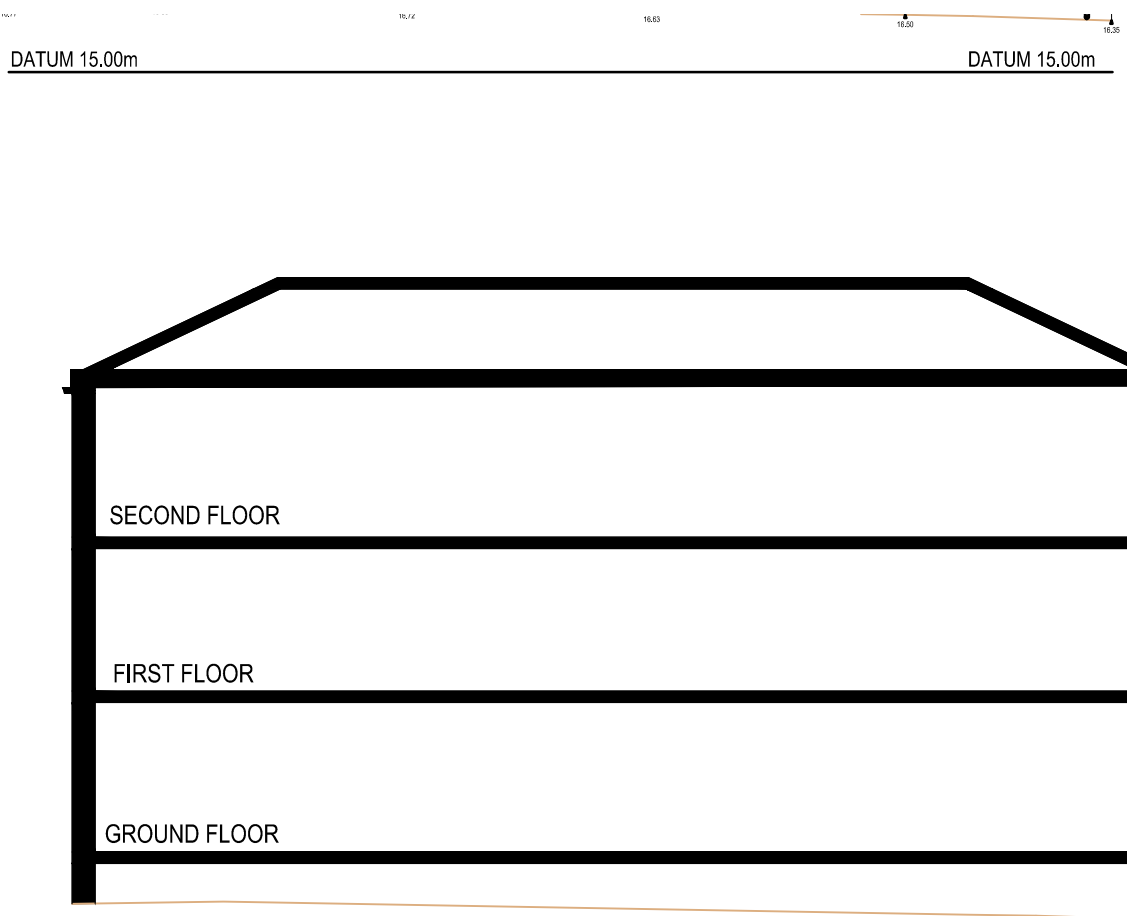

Existing Typical Section



Existing Union Street Elevation



Existing Union Street Elevation

revision	date	details

SCALE 1 : 200  
SCALE 1 : 1

Job  
Irwell Chambers  
Union Street  
Liverpool  
Drawing Title  
Existing Elevations and Typical Section  
Client  
Mr Roger Danks  
Date  
July 2016  
Scale  
1:200@A1  
Drawing No.  
T369 - 012