




Proposed Union Street Elevation

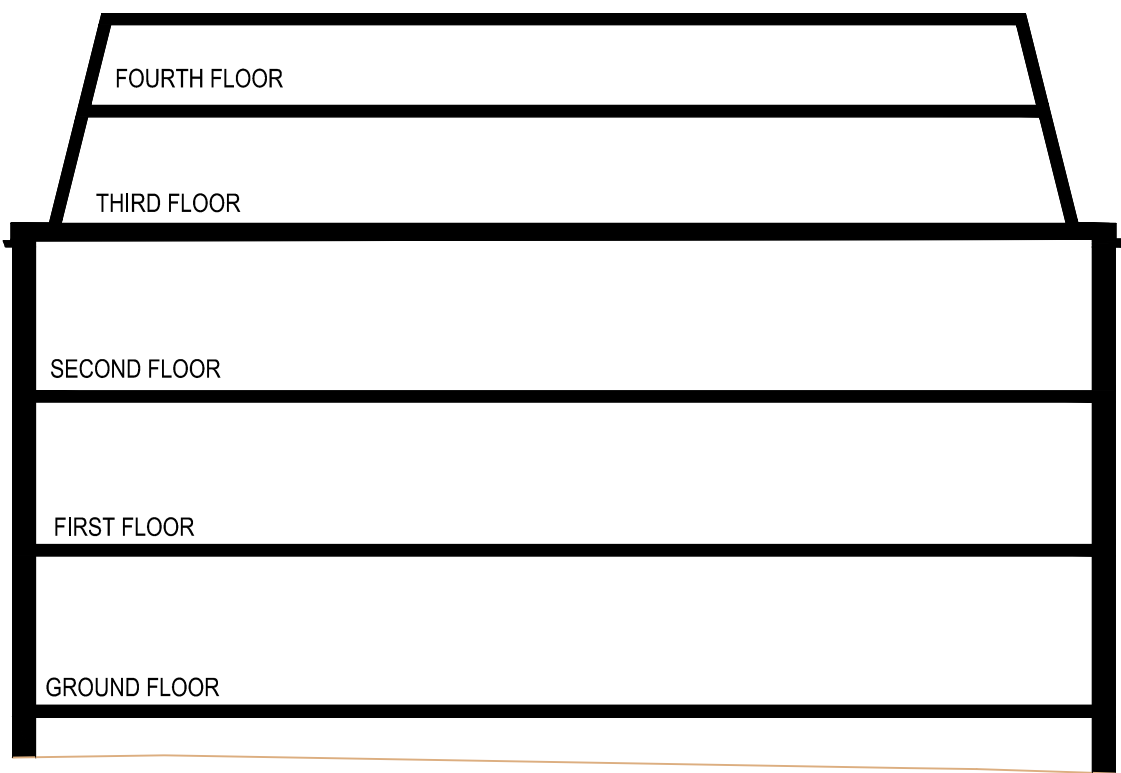

Proposed Typical Section



Proposed Union Street Elevation



Proposed Fazakerley Street Elevation

| revision | date | details |
|----------|------|---------|
|----------|------|---------|

SCALE 1 : 200
SCALE 1 : 1

0m 2m 4m 8m 12m 16m 20m
0m 10m 20m 40m 60m 80m 100m

Job
Irwell Chambers
Union Street
Liverpool
Drawing Title
Proposed Elevations and Typical Section
Client
Mr Roger Danks
Date
July 2016
Scale
1:200@A1
Drawing No.
T369 - 014