


Notes.  
All details existing, unless marked proposed  
Original drawing size A4  
Scaled dimensions should not be taken from this  
drawing unless authorised.  
Licence number 100048623

Site Boundary  
Advert Location

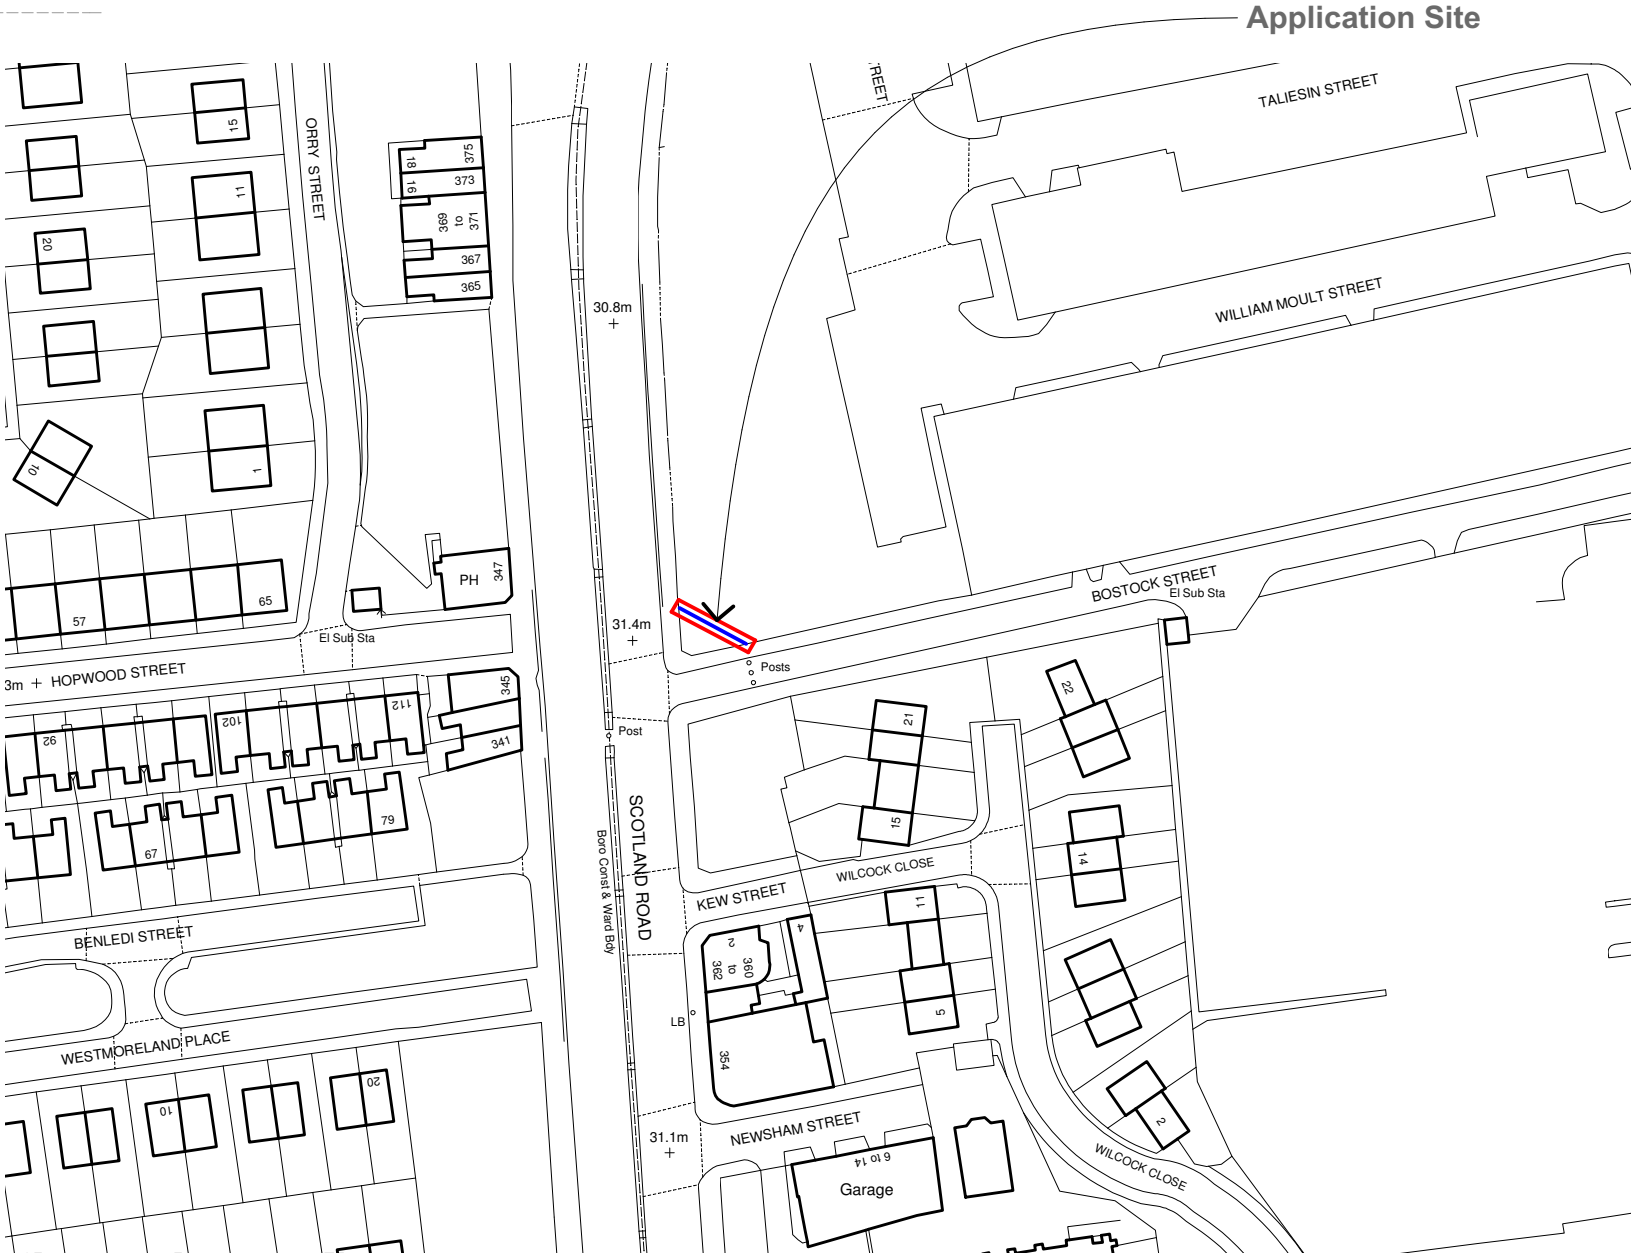

# insite

Insite Poster Properties Ltd  
Barton Hall  
29 Gloucester Street  
Cirencester  
Gloucestershire, GL7 2DJ  
Tel. 01285 658666 www.insite.co.uk

**INSITE Ref:**

**3103**

**Project**

Land at 376 Scotland Road  
(jcn Bostock Street) (Plot 42)  
Liverpool  
L5 5AQ

**Drawing Name**

**Location Plan -  
Proposed**

**Drawing Status**

**PLANNING**

**Revision**

- First Formal Issue RW

**Date**

**18 September 2015**

**Drawing Scale @ A4**

**1:1250**

**Layout ID**

**Revision**

**T3903 A4 050**

Turnkey A4