


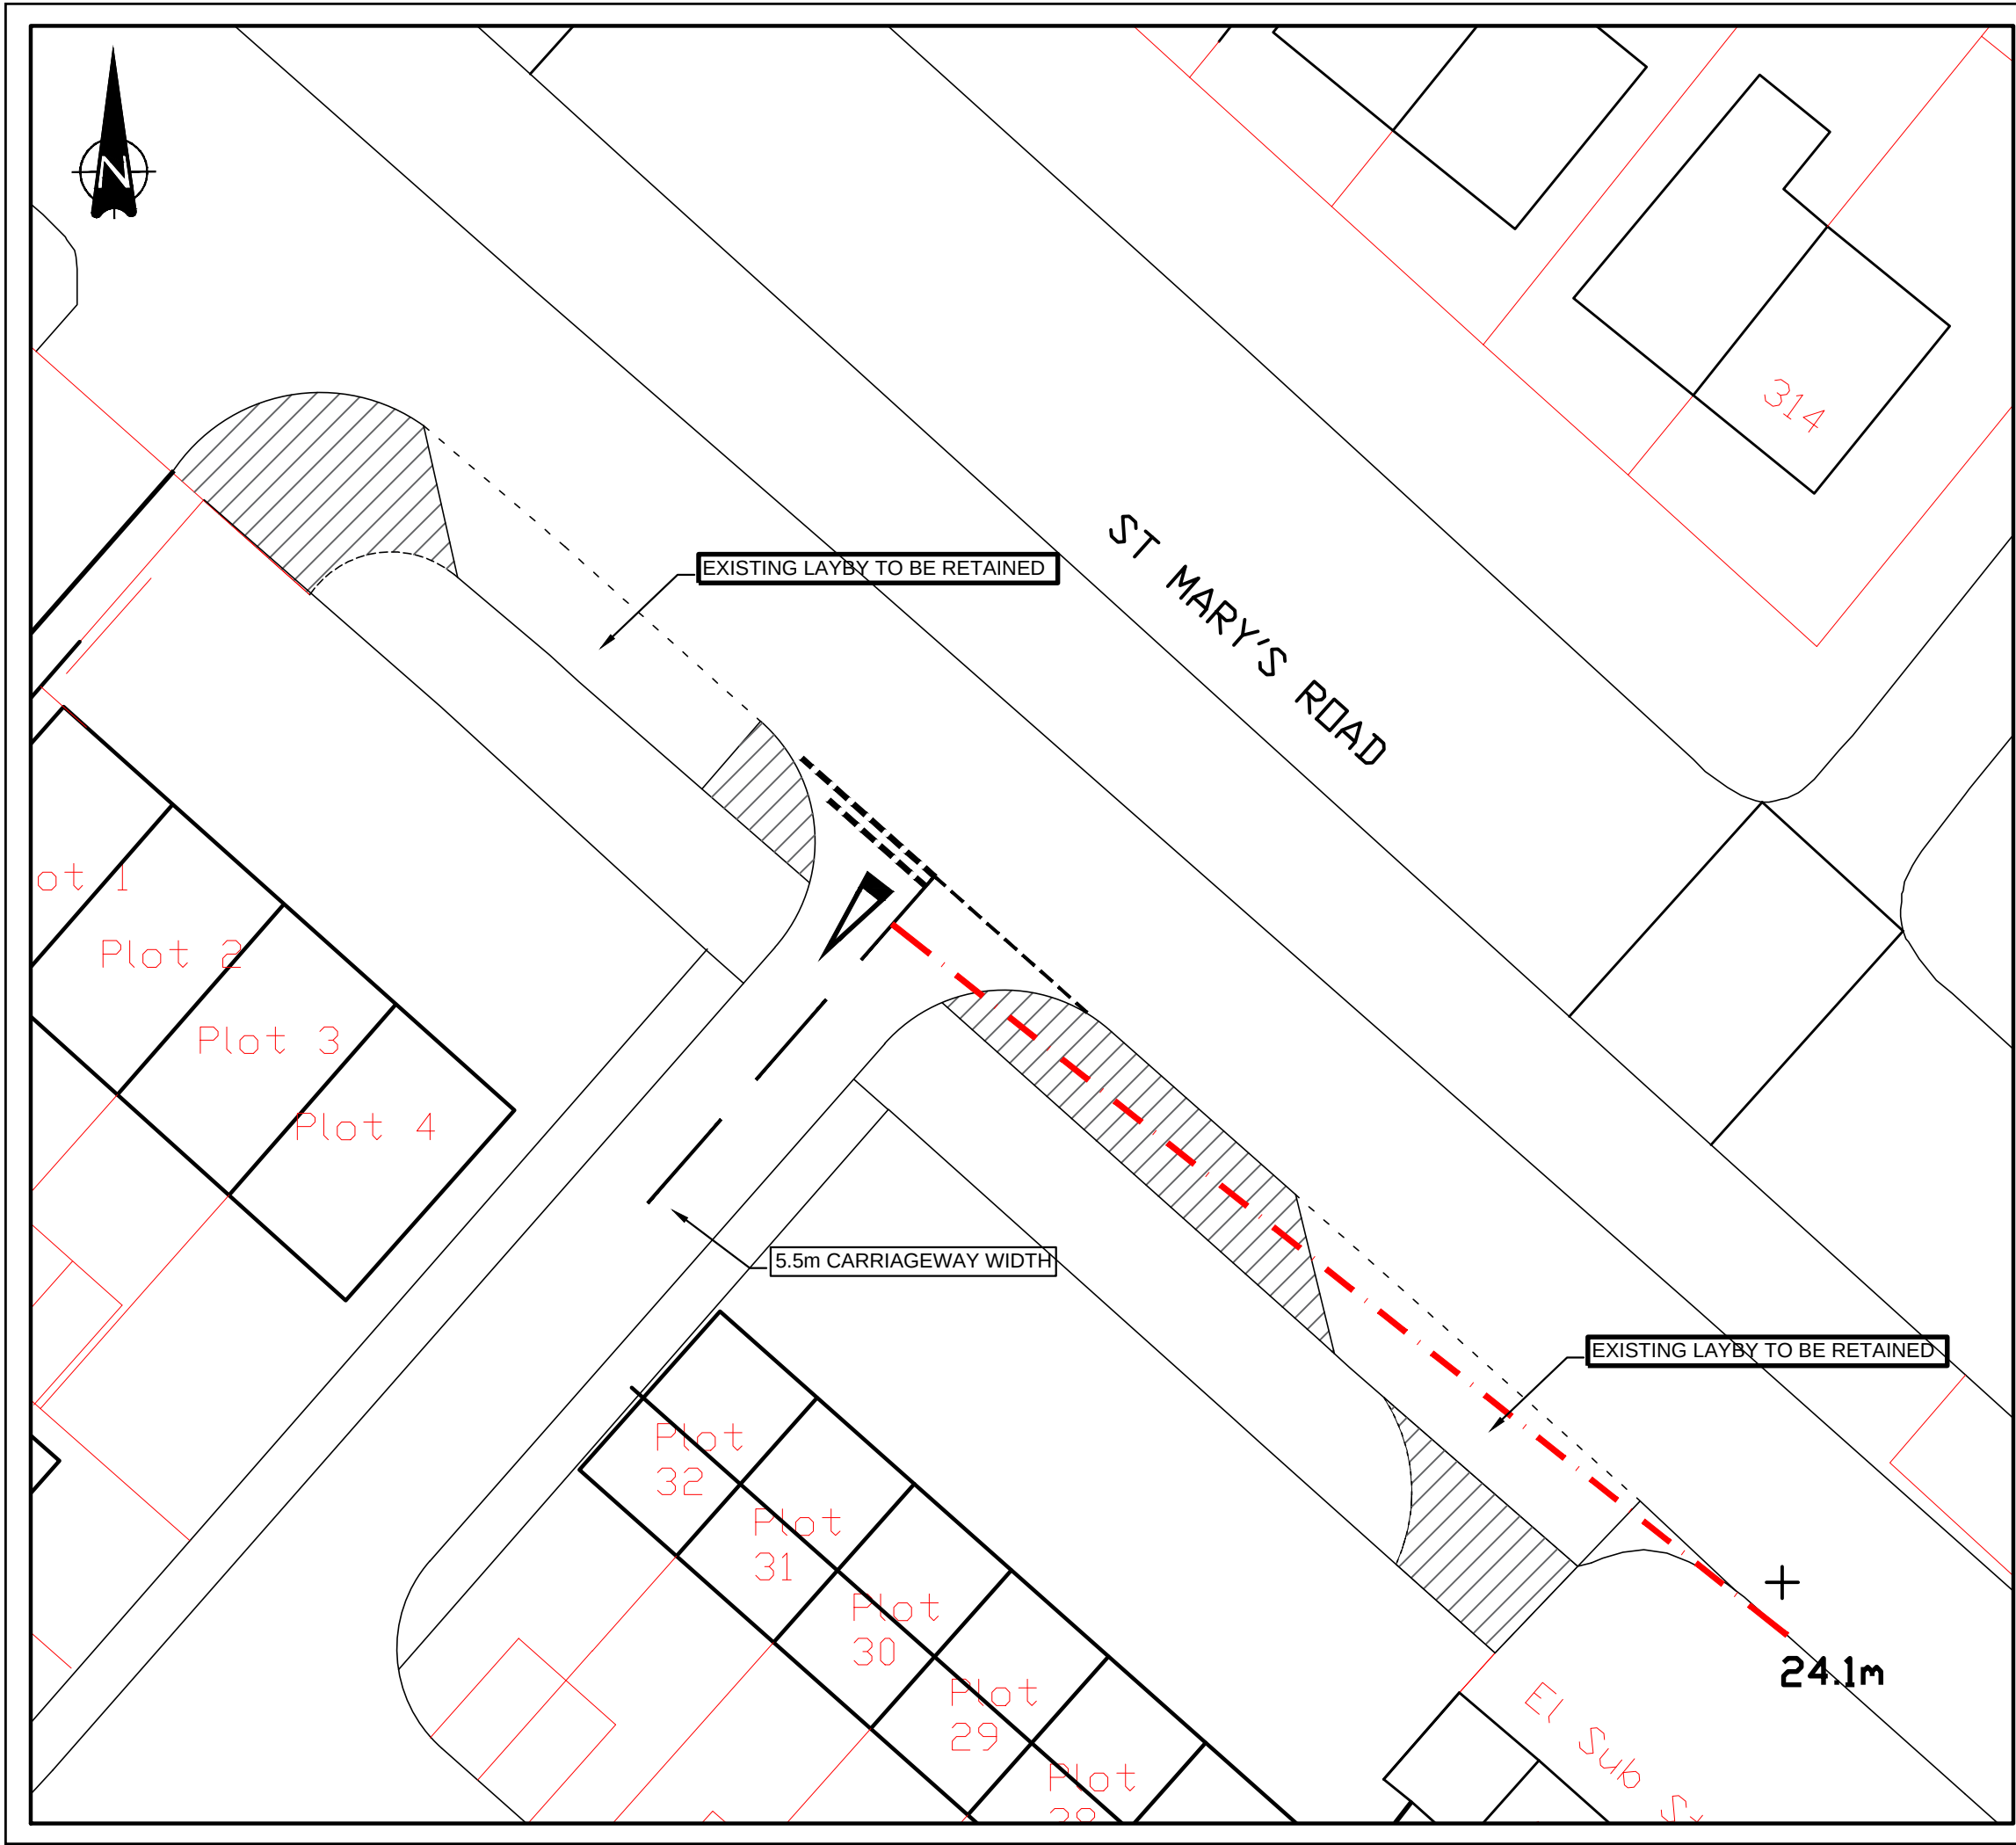

KEY:

- 2.4m x 43m Visibility Splay
- Proposed build out of pavement

Rev:	Description:	Date:	By:	Chkd:

Curtins Consulting Ltd,
10 Oxford Court, Bishopgate, Manchester, M2 3WQ
t: 0161 236 2394
e: manchester@curtins.com
www.curtins.com

Structures • Civils • Environmental • Infrastructure • Transport Planning • Sustainability • Expert Advisory Services
Birmingham • Bristol • Cardiff • Douglas • Edinburgh • Kendal • Leeds • Liverpool • London • Manchester • Nottingham

Status: **PRELIMINARY**

Project: **ST. MARY'S ROAD, LIVERPOOL**

Drg Title: **INDICATIVE SITE ACCESS ARRANGEMENT**

Scale:	Size:	First Issue:	Drawn:	Checked:
1:250	A3	23.02.2015	RY	KY

Drg No:	Rev:
TPMA5038_100	-

© This drawing is the copyright of Curtins Consulting Ltd