


BG30 PILING RIG.
 REFER TO DOC REF:
BG30 48m Bar + 12m
1180m seg casing #2745
#2753 FOR BEARING
 PRESSURES.

PLANNING BOUNDARY-

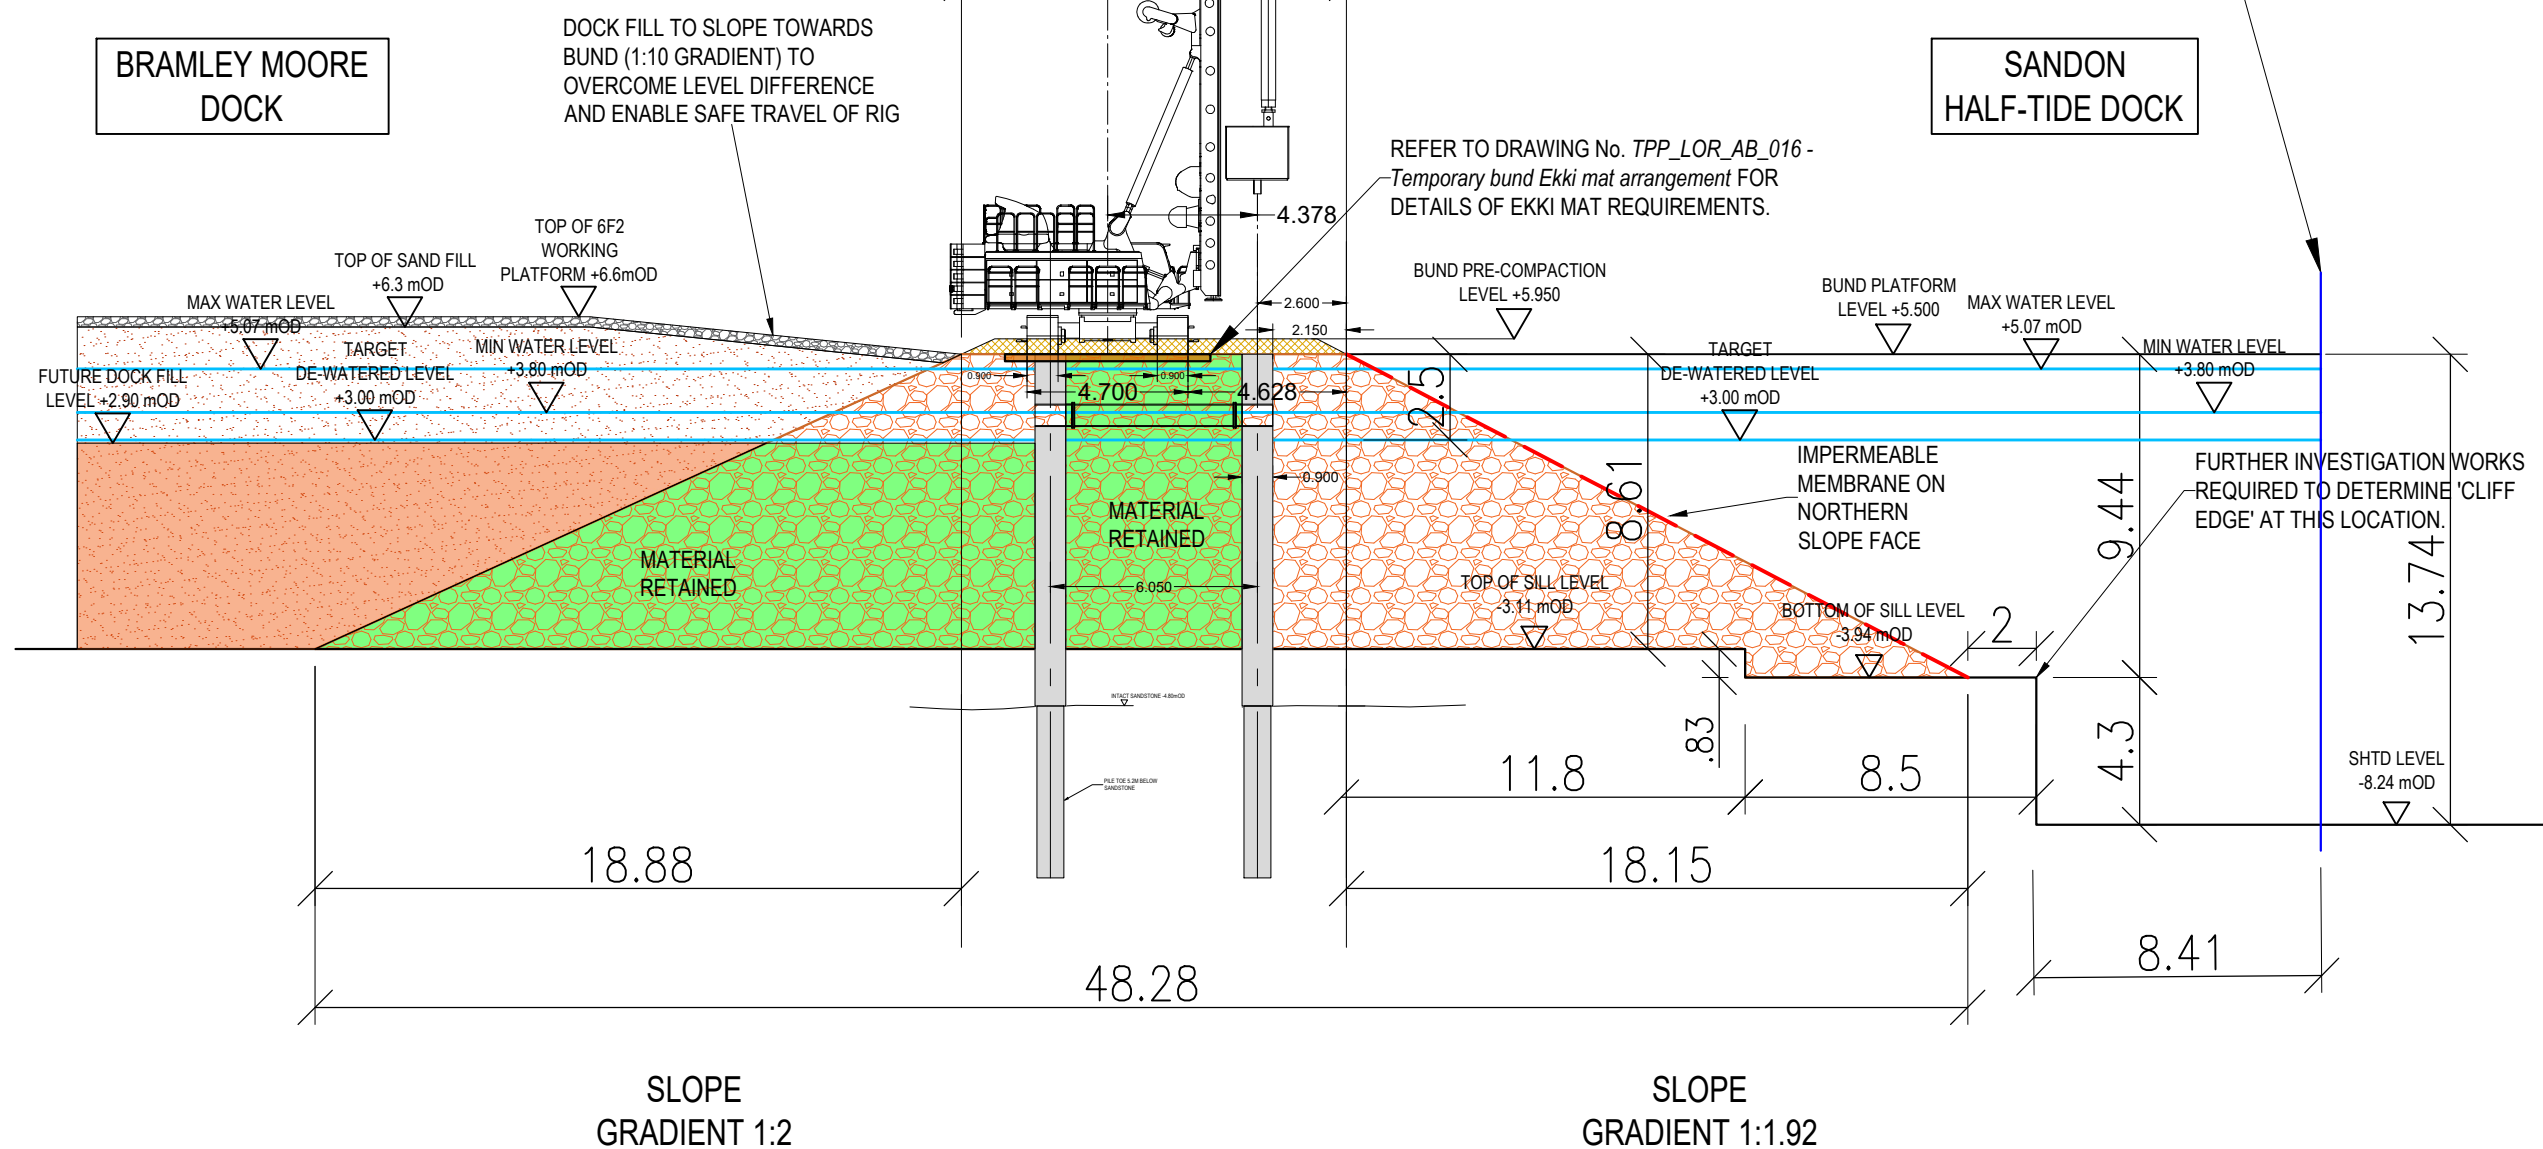

NOTES

1. DRAWING TO BE READ IN CONJUNCTION
WITH DRAWING No. *TPP_LOR_AB_016 -
Temporary bund Ekki mat arrangement*

P08 AB	UPDATED TO SUIT LATEST REVISION OF PERMANENT ISOLATION STRUCTURE. NORTH SLOPE GRADIENT REVISED. BUND FIRM-COMPACTED LEVEL ADDED.	14/10/20
P07 AB	EKOI MATS AND DRAWING REFERENCE ADDED.	30/09/20
P06 AB	PILING RIG DIMENSIONS UPDATED TO MATCH BAUER DATA SHEET. PLAN VIEW ADDED. SOUTHERN SLOPE GRADIENT REDUCED TO 1:2. PILING RIG ACCESS RAMP ADDED.	08/09/20
P05 AB	NORTH TOE OF BUND MOVED 2m INWARD FROM FREE EDGE. NORTH CREST OF BATTER MOVED 2m SOUTHW.	14/08/20
P04 AB	SILL LEVEL AMENDED.	17/06/20
P03 AB	STRUCTURE MOVED NORTH. WIDTH INCREASED, SILL LEVEL AMENDED. PLAN ADDED.	16/06/20
P02 AB	DOCK FILL & PLATFORM ADDED. LEVELS ADDED. PROPOSED MATERIAL RETENTION ADDED.	12/06/20
P01 AB	FOR PLANNING PURPOSES ONLY	11/06/20
Rev. By: Chkd.	Comments.	Date. Authorised.

THIS DRAWING ORIGINATED IN THE FOLLOWING OFFICE:
Laing O'Rourke, Unity Building (Level 02), 20 Chapel
Street, Liverpool. L3 9AG



Project

THE PEOPLE'S PROJECT

Drawing

TEMPORARY BUND DESIGN CONSTRAINTS

Scale NOT TO SCALE

Drawing number

TPP/LOR/AB/010

Rev.

P08