


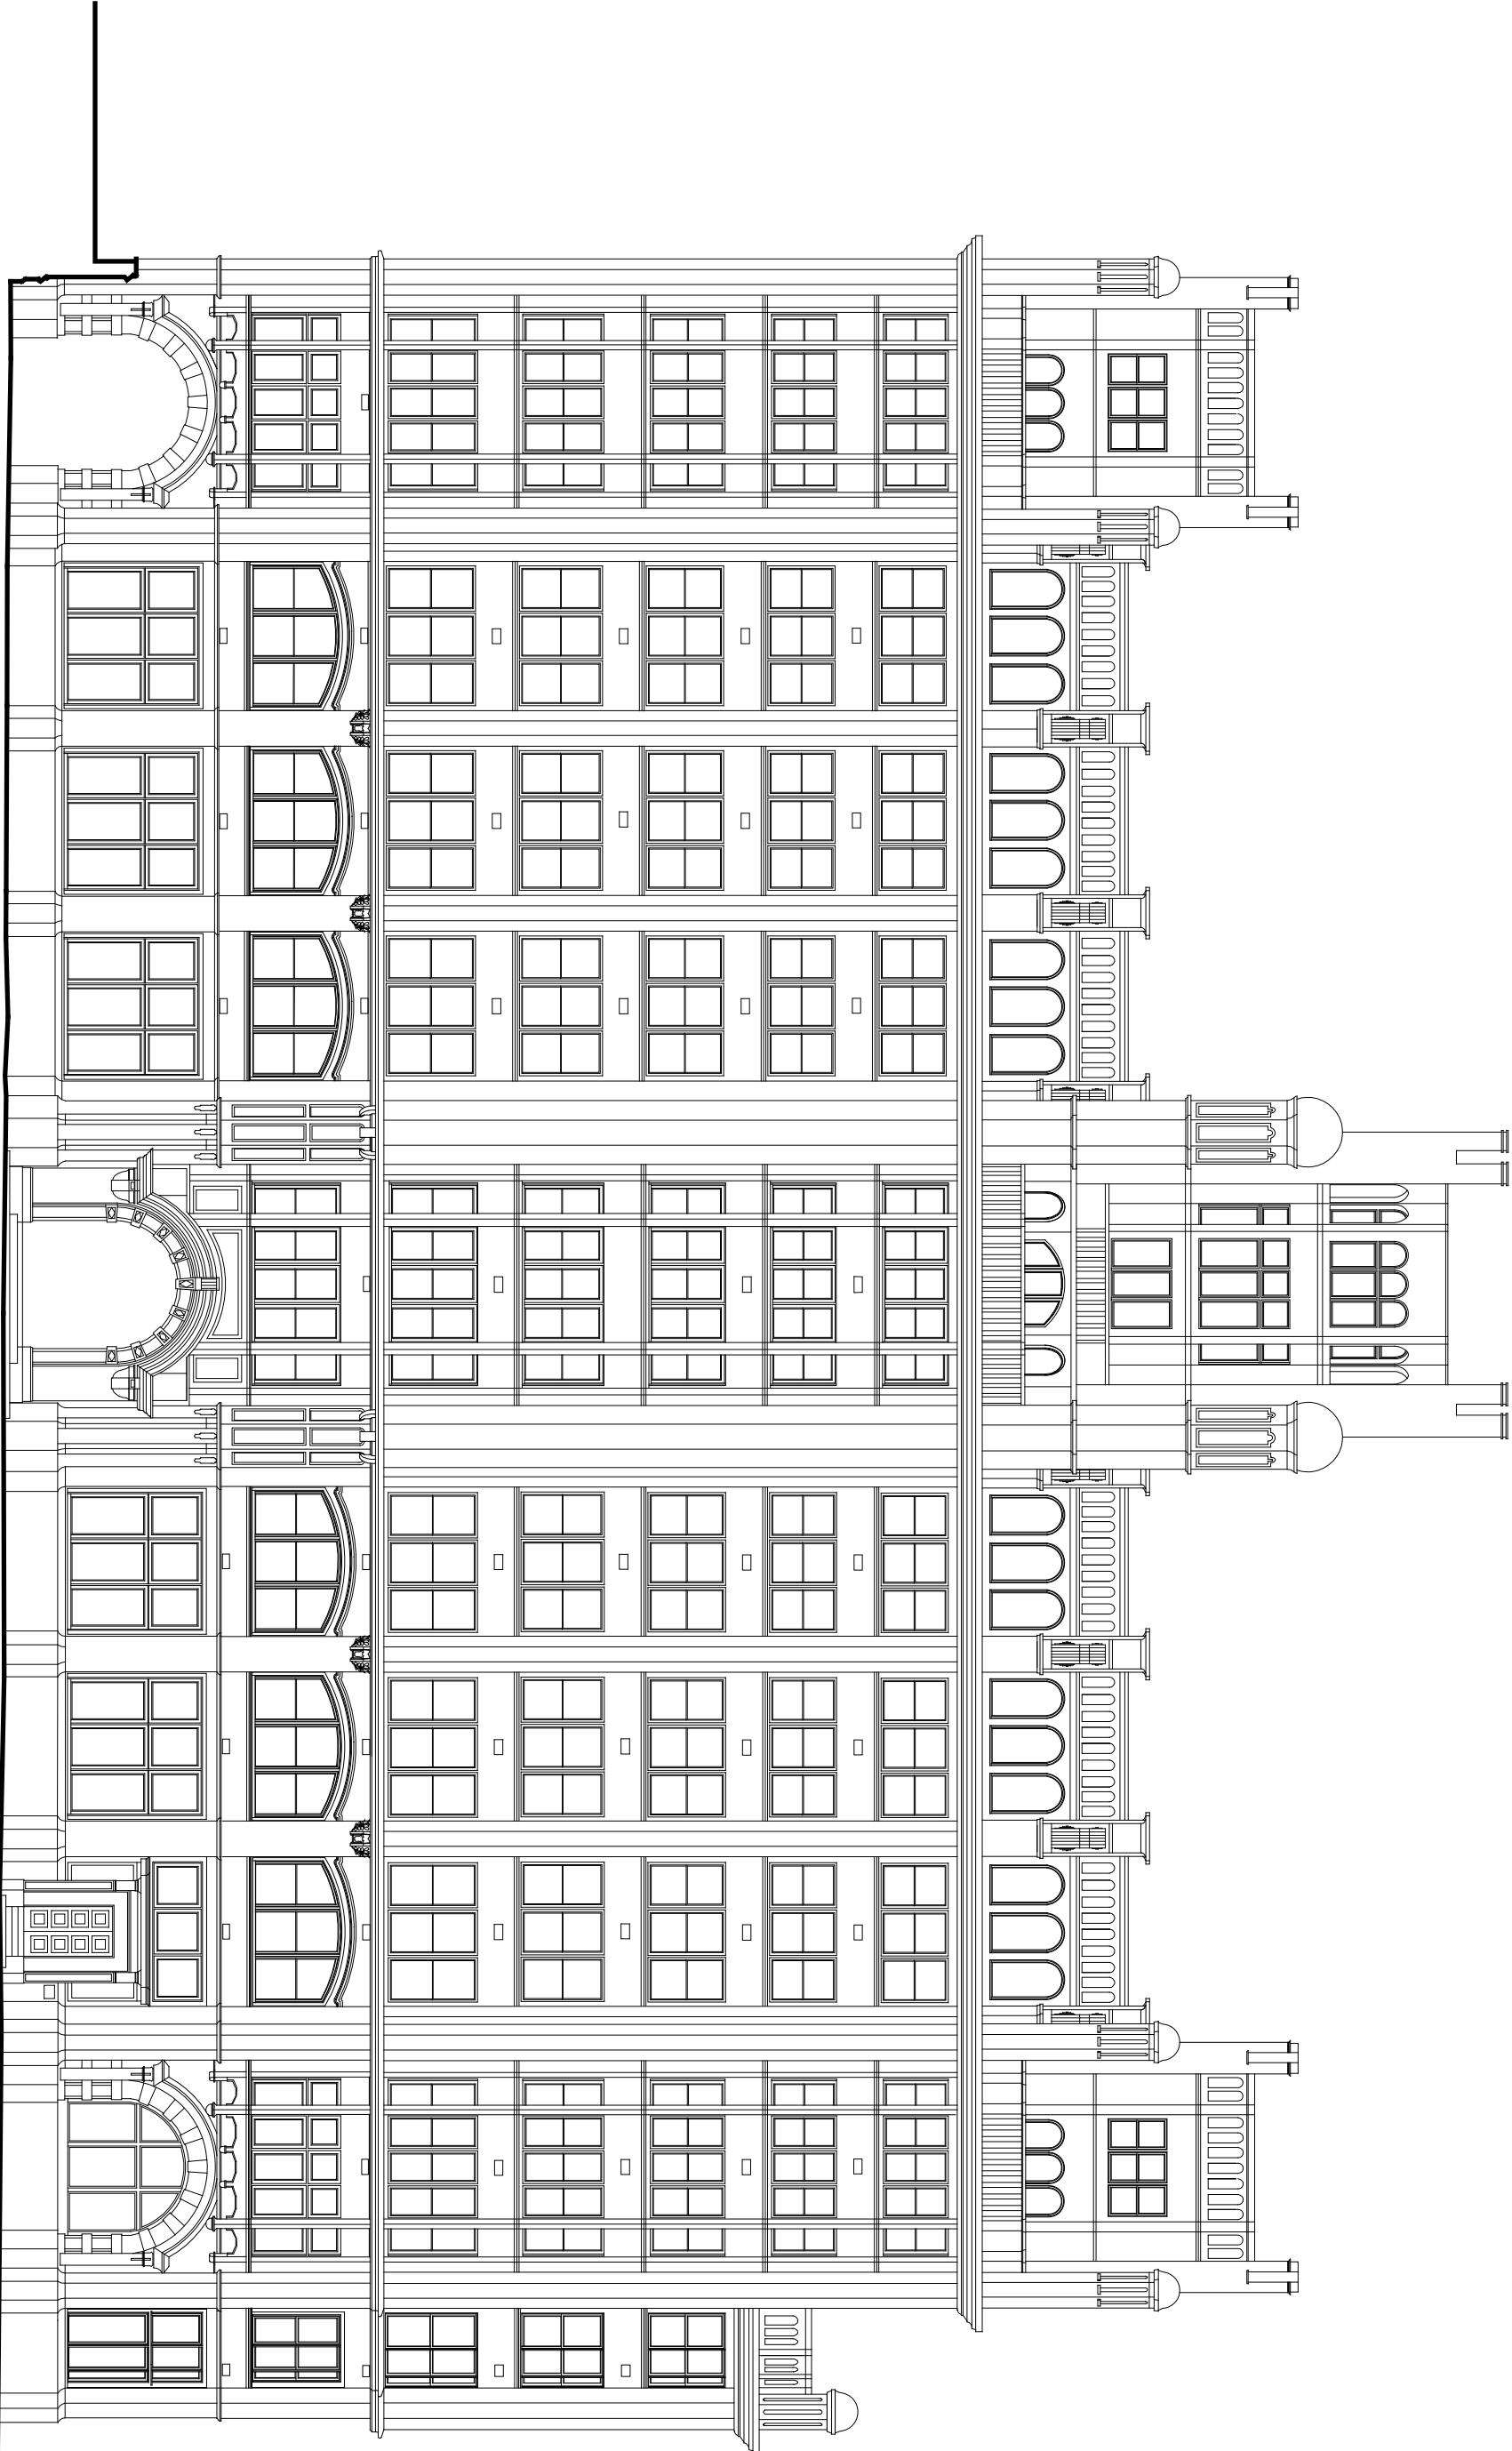

Water Street Elevation (pre scaffold treatment)

The Media Centre, 6th Floor, 3-8 Carburton Street, London, W1W 5AJ tel. +44 (0) 20 7307 70 20 fax. +44 (0) 20 7307 70 30 www.blowup-media.co.uk	
blowUPmedia	A3
PROJECT: Tower Building, 22 Water Street, Liverpool Scale: 1:200 DRAWING NO. 003	DATE: May 16