


Water Street Elevation (post scaffold treatment)

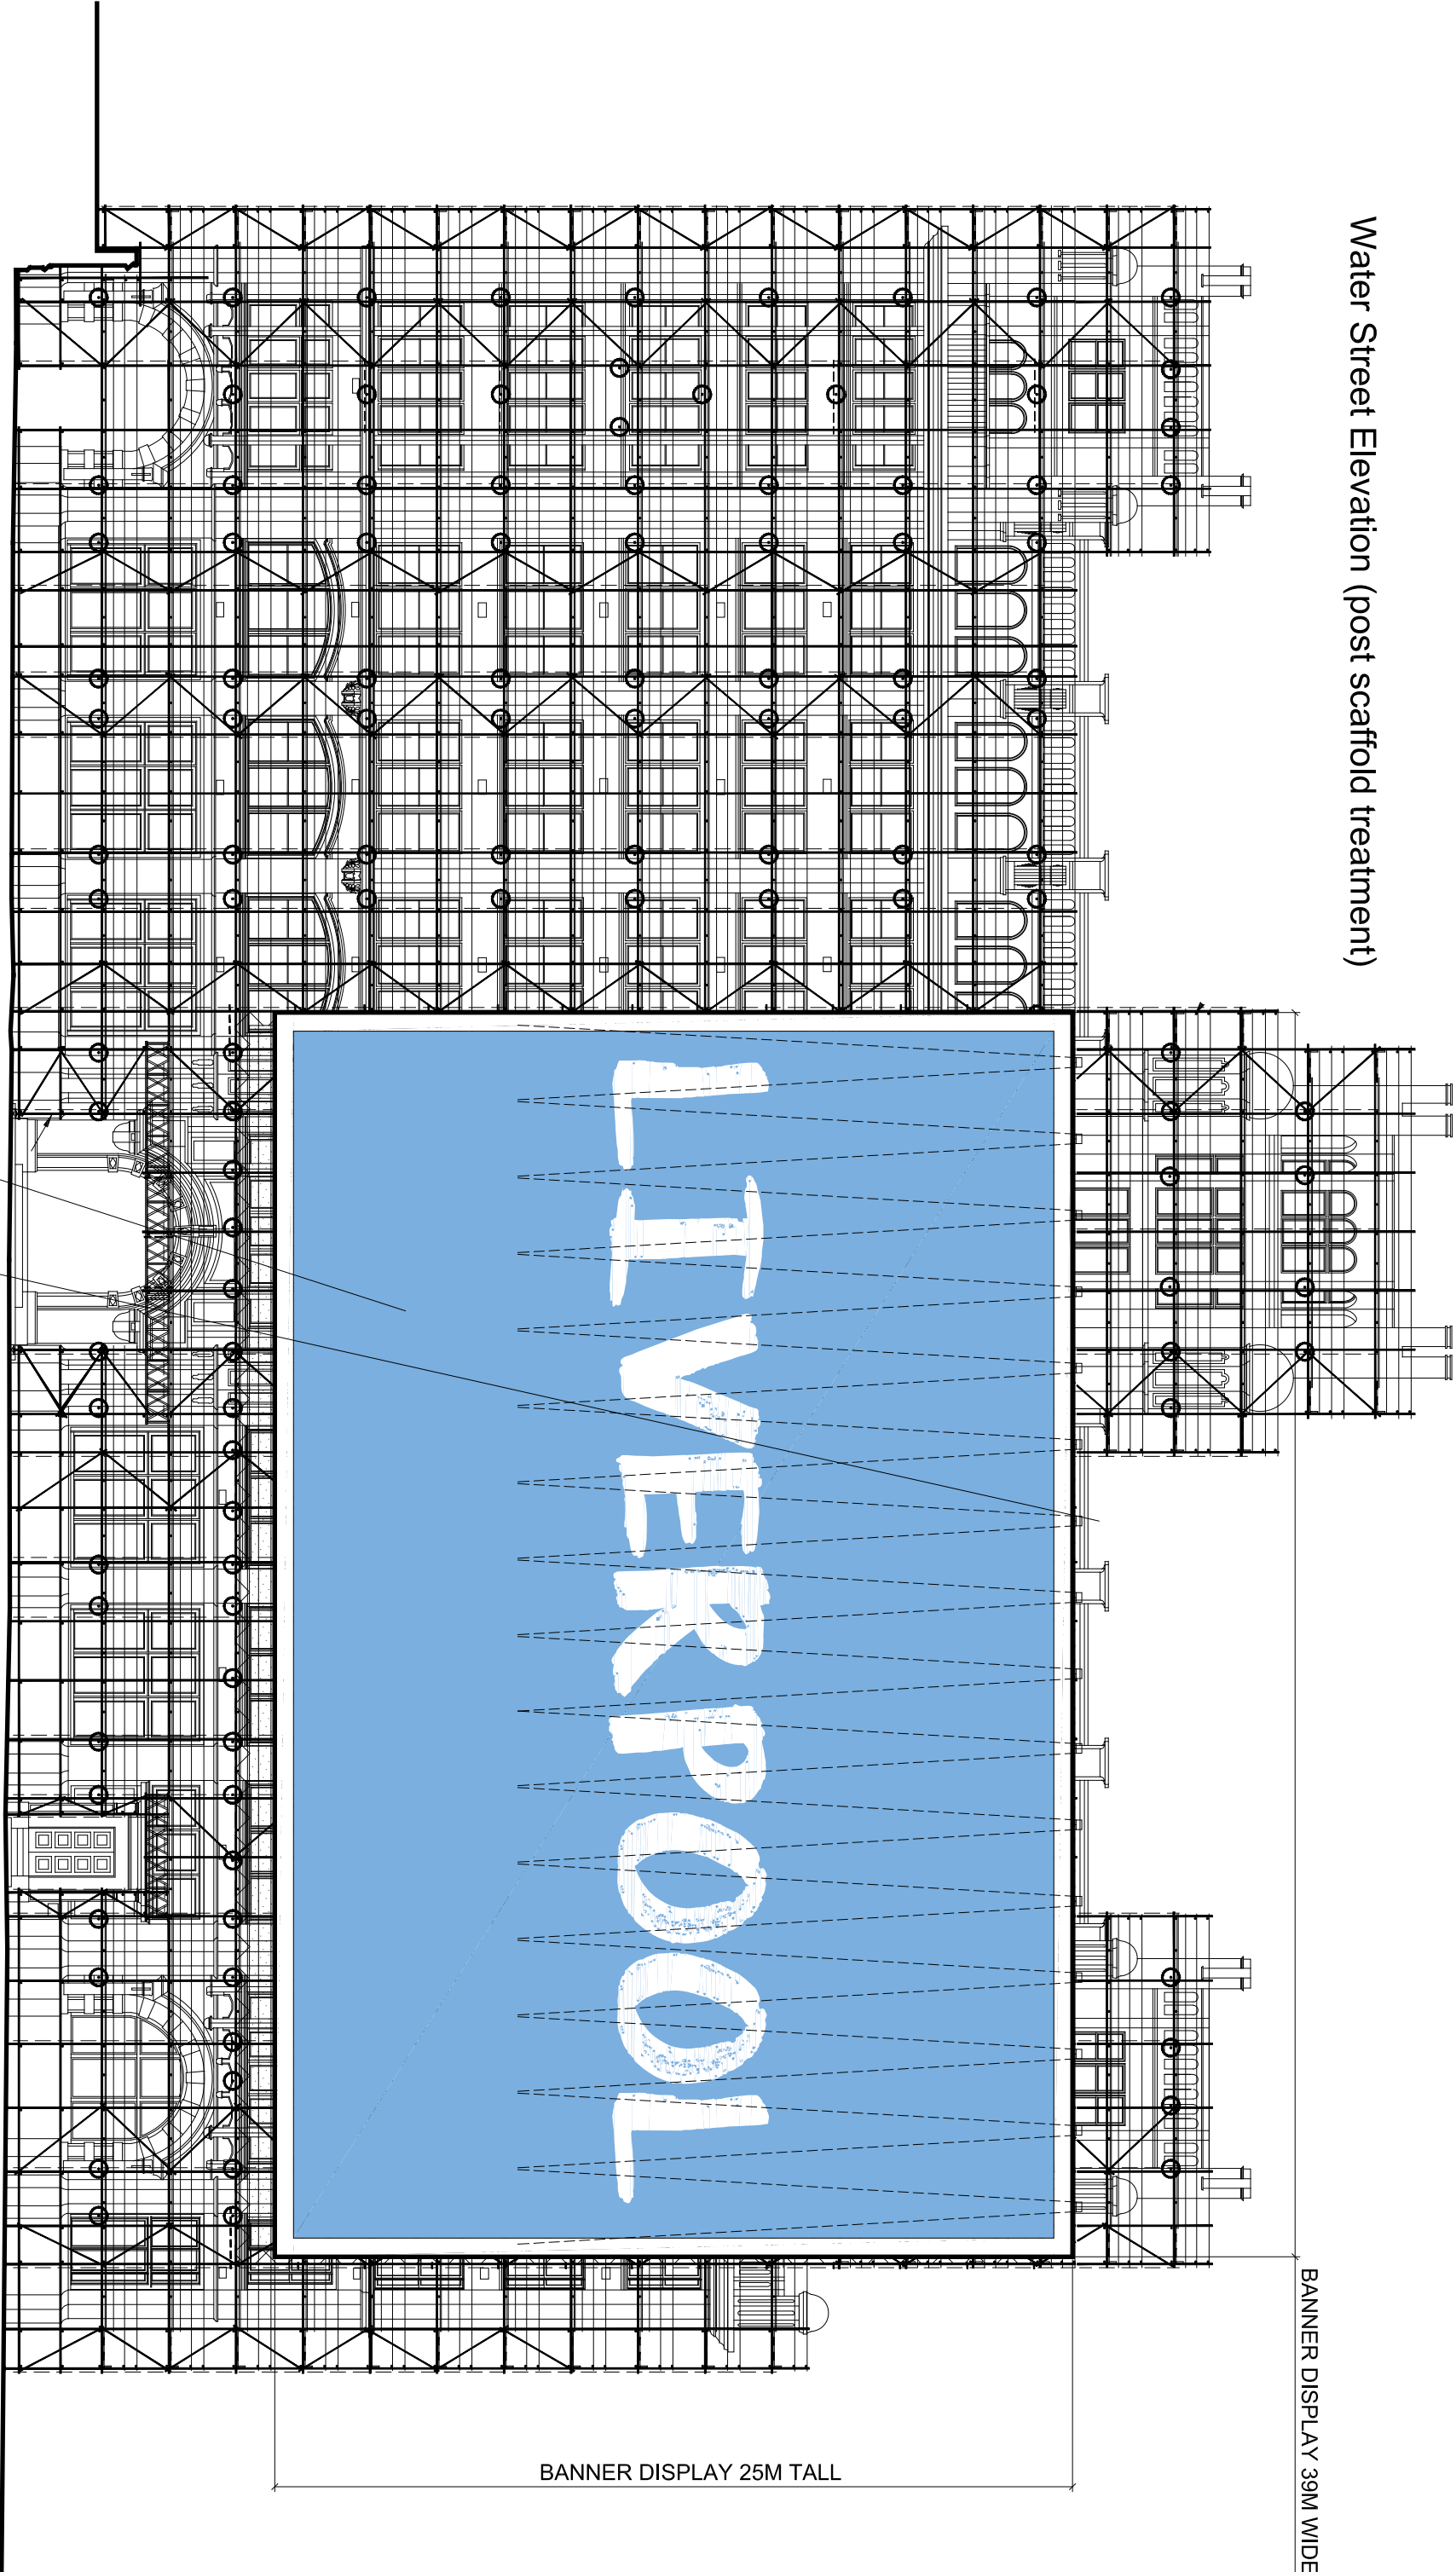

Banner to be secured to face of scaffold during construction activities. banner to be 39m wide x 25m tall affixed to outer face of scaffold structure.

All banner areas to be externally illuminated from over head.

Scaffold design by others.

blowUP media

THIS DRAWING IS THE PROPERTY OF BLOW UP MEDIA LTD. (COPYRIGHT IS RESERVED). THIS DRAWING IS ISSUED ON CONDITION THAT IT IS NOT COPIED, REPRODUCED, RETAINED OR DISCLOSED TO ANY UNAUTHORISED PERSON, EITHER WHOLLY OR IN PART WITHOUT THE CONSENT IN WRITING OF BLOW UP MEDIA LTD. - DESIGN DEVELOPMENT DEPARTMENT.

The Media Centre, 6th Floor,
3-8 Carburton Street, London,
W1W 5AJ
tel. +44 (0) 20 7307 70 20
fax. +44 (0) 20 7307 70 30
www.blowup-media.co.uk

blowUP media **A3**

PROJECT:
Tower Building, 22 Water Street,
Liverpool
Scale: 1:200 DATE: May 16
DRAWING NO. 004