


Arboricultural Data Sheet: Bevington Bush, Liverpool									Date of Survey: 01/08/15			Surveyor: J. Barnes	
Tree No.	Species	DBH (mm)	Height (m)	Age	Crown Spread (m)				Crown clearance	Condition rating	Comments and preliminary management recommendations	Estimated remaining contribution	Tree quality category rating
					N	E	S	W					
T1	Silver Birch	150	10	EM	3	3	3	3	1.5	3	An individual specimen with poor form situated adjacent to a highway with the tree tie still in place constricting the stem and resulting structural weakness. Fell.	0-10	U
T2	Sycamore	290 Est.	12	EM	3.5	3.5	3.5	3.5	4.5	2	An individual specimen with reasonable form situated within dense vegetation.	20-40	C1
T3	Swedish Whitebeam (off site)	230	8	EM	2.5	2.5	2.5	2.5	2.5	2	An individual specimen with reasonable form situated in a grass verge adjacent to a highway with minor stem damage.	20-40	C1
T4	Dawn Redwood (off site)	140	8	SM	1.5	1.5	1.5	1.5	2	2	An individual specimen with reasonable form situated in a grass verge adjacent to a highway with minor stem damage.	40+	C1
G1	Crab Apple x1, Myrobalan Plum x1 & Goat Willow x1	260 Avg.	8 Avg.	EM	-	-	-	-	1	2	A mixed species group with poor form situated adjacent to a highway with low branches. Crown lift to 3m, 5m on highway side.	10-20	C2
G2	Silver Birch x2	310 Avg.	14 Avg.	EM	-	-	-	-	2	2	A single species group with reasonable form situated adjacent to a highway with low branches. Crown lift to 5m.	20-40	C1
G3	Whitebeam x2	250 Avg.	8 Avg.	EM	-	-	-	-	2	2	A single species group with reasonable form situated adjacent to a highway with low branches. Crown lift to 5m.	20-40	C1
G4	Cockspur Thorn x2 (off site)	120 Avg.	6 Avg.	SM	-	-	-	-	1	2	A single species group with reasonable form situated in a highway with some low branches. Crown lift to 3m.	20-40	C1
G5	Cherry x3 (off site)	170 Avg.	12 Avg.	EM	-	-	-	-	4	2	A single species group with reasonable form situated in a highway.	20-40	C1

Arboricultural Data Sheet: Bevington Bush, Liverpool									Date of Survey: 01/08/15			Surveyor: J. Barnes	
Tree No.	Species	DBH (mm)	Height (m)	Age	Crown Spread (m)				Crown clearance	Condition rating	Comments and preliminary management recommendations	Estimated remaining contribution	Tree quality category rating
					N	E	S	W					
G6	Sycamore x5, Willow x2 & Elderberry x2	190 Avg.	14 Avg.	EM	-	-	-	-	0.5	2/3	A mixed species group with poor form situated adjacent to a highway and impacting the boundary fence. Consider removal.	10-20	C2
G7	Maple x3 & Cypress x4 (off site)	300 Avg.	16 Avg.	M	-	-	-	-	2	1	A mixed species group with reasonable form situated in a grass verge. Crown lift to 5m and reduce remaining canopy overhang by 2m on site side.	40+	B1
G8	Swedish Whitebeam x3 & Cypress x2	310 Avg.	15 Avg.	M	-	-	-	-	1.5	2	A mixed species group with reasonable form situated in a grass verge adjacent to a highway with low branches over the footpath. Crown lift to 3m.	40+	B1

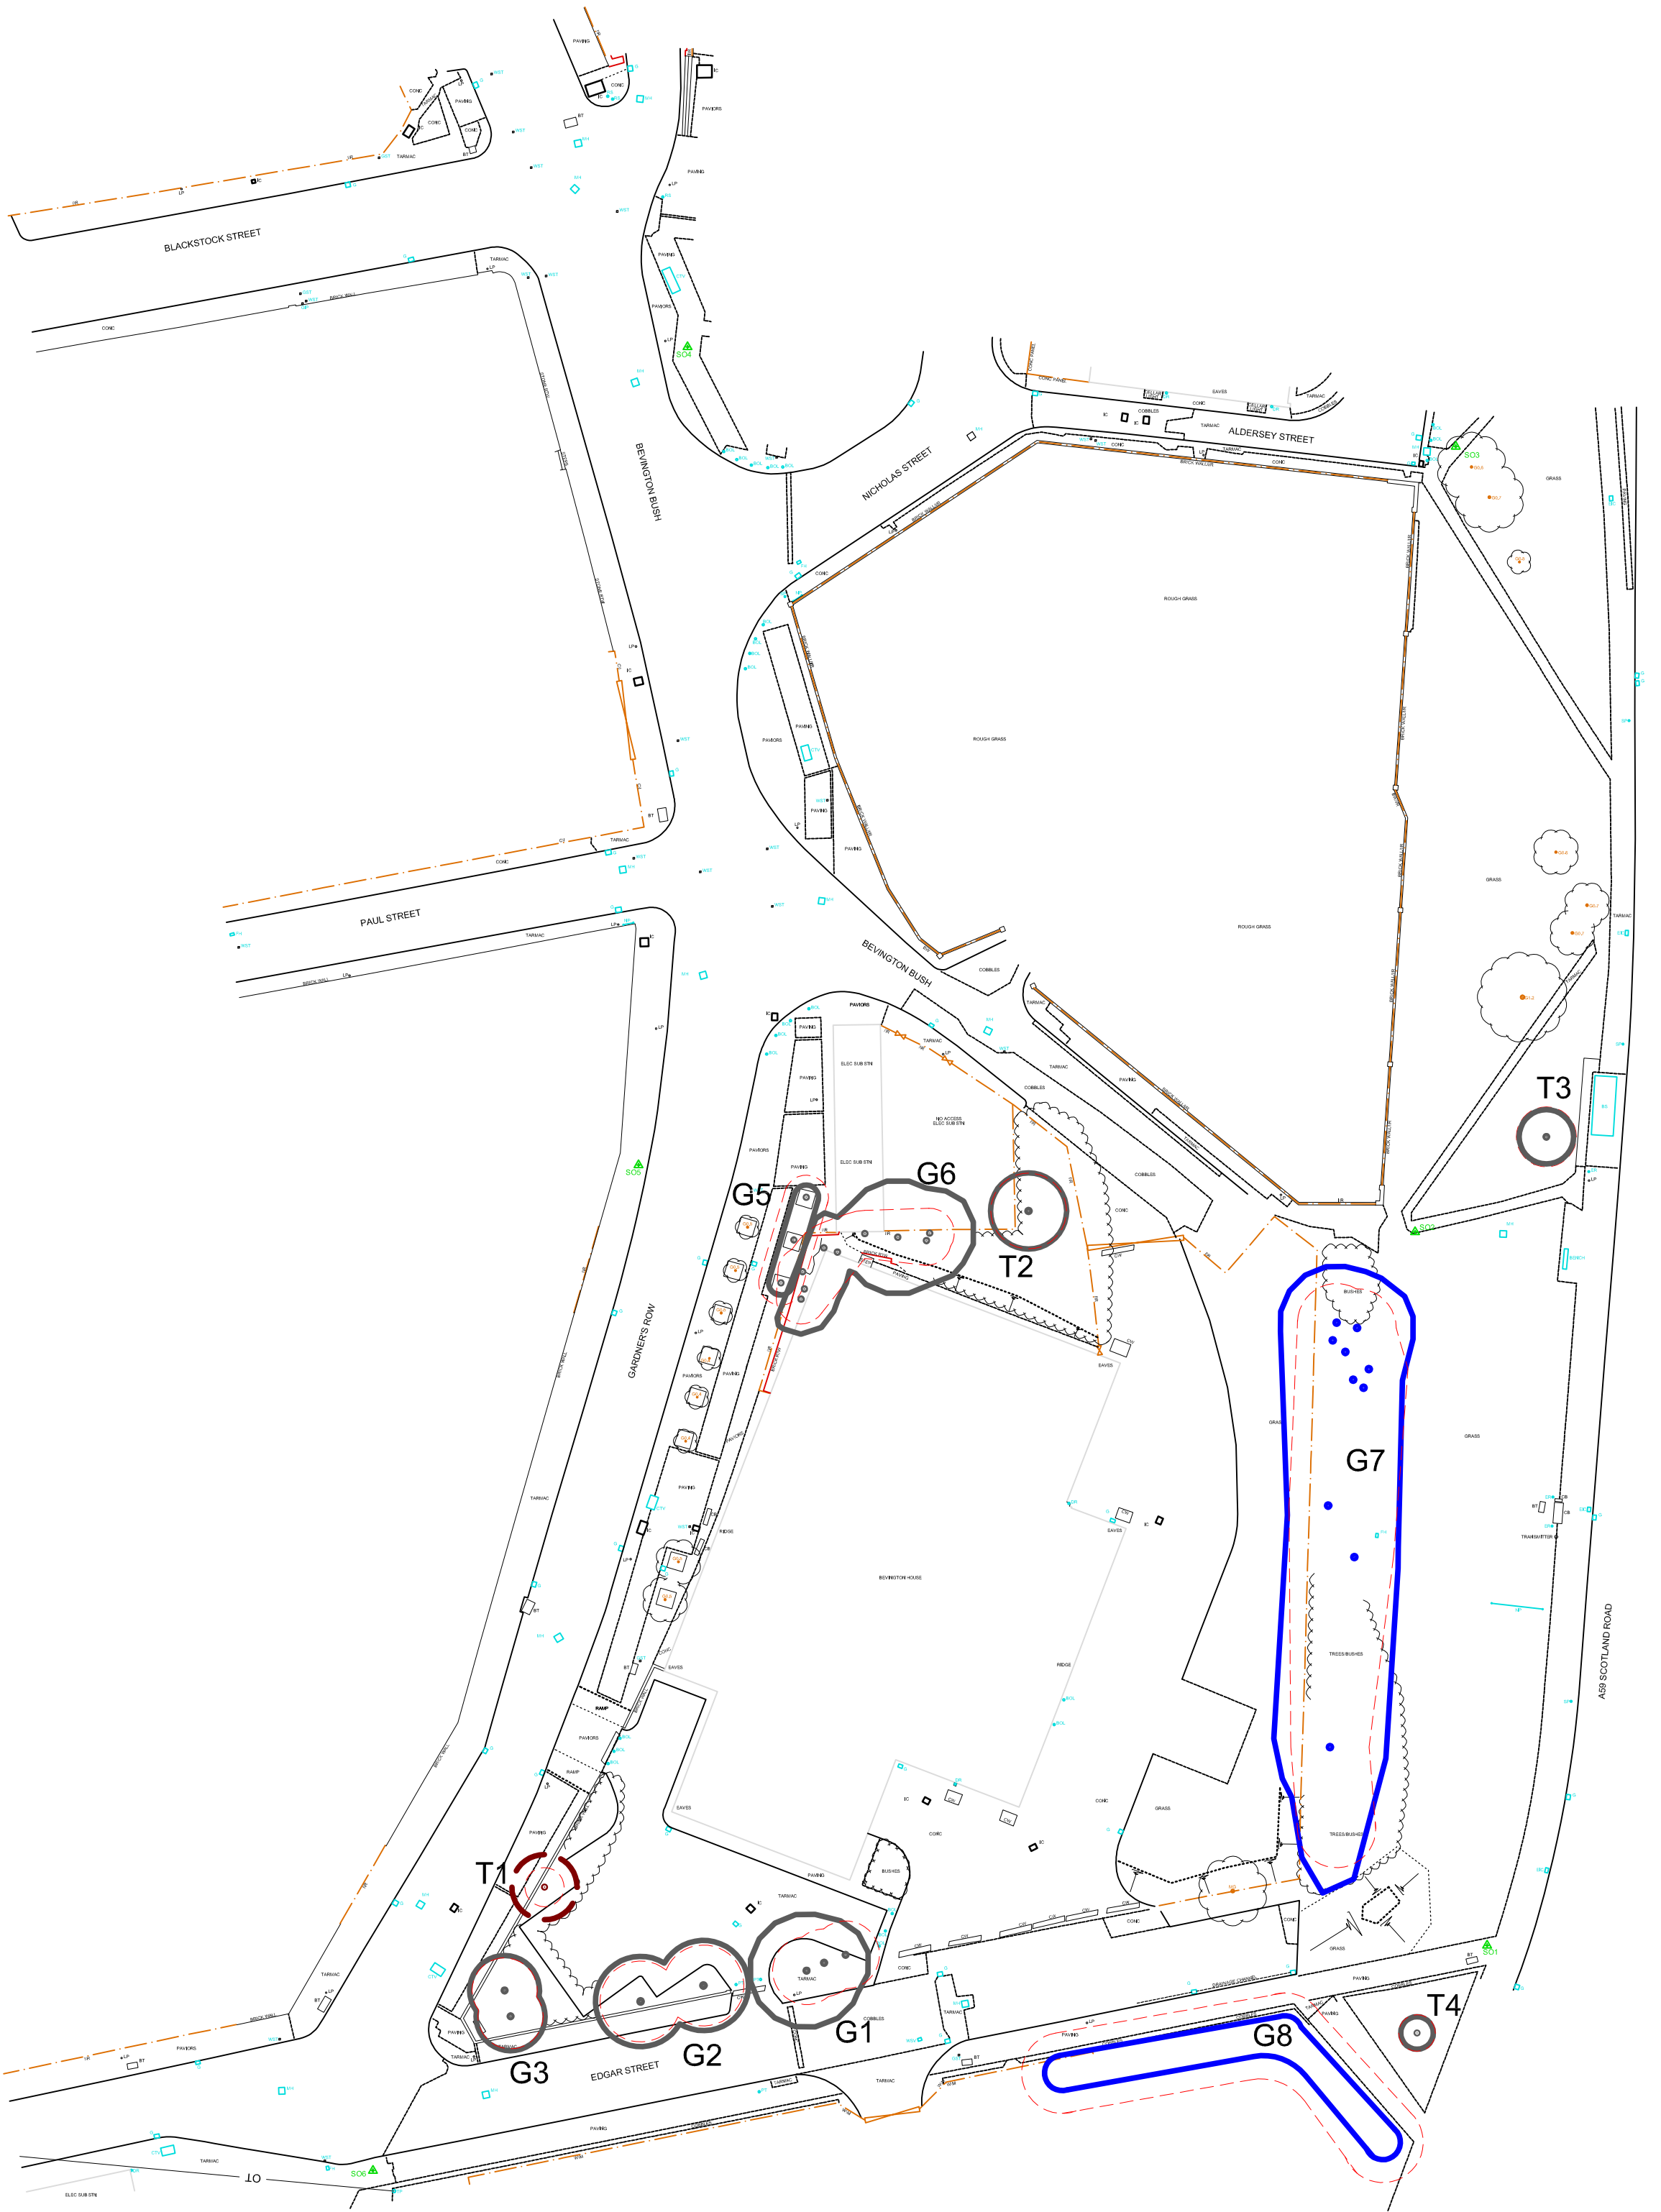

- Category A Trees
- Category B Trees
- Category C Trees
- Category U Trees
- Root protection area



Mulberry TMC
Adamson House
Towers Business Park
Wilmslow Road
Didsbury
M20 2YY

Tel: 0161 955 3628
Email: info@mulberrytmc.co.uk



Site Address:
Bevington Bush
Liverpool

Drawing Title:
Tree Survey Plan

Drawing No:
BB/TS/01

Date:
05/08/15

Scale:
1:500@A2

Drawn by:
ST

Note: Dimensions are not to be scaled from this drawing.
All written measurements are to be checked on site by the contractor. Copyright Mulberry TMC.
Note: All rights described in Chapter IV of the Copyright Design & Patents Act 1988 have generally been asserted.