


TYPICAL ELEVATION
Scale 1:10



TYPICAL SECTION
Scale 1:20

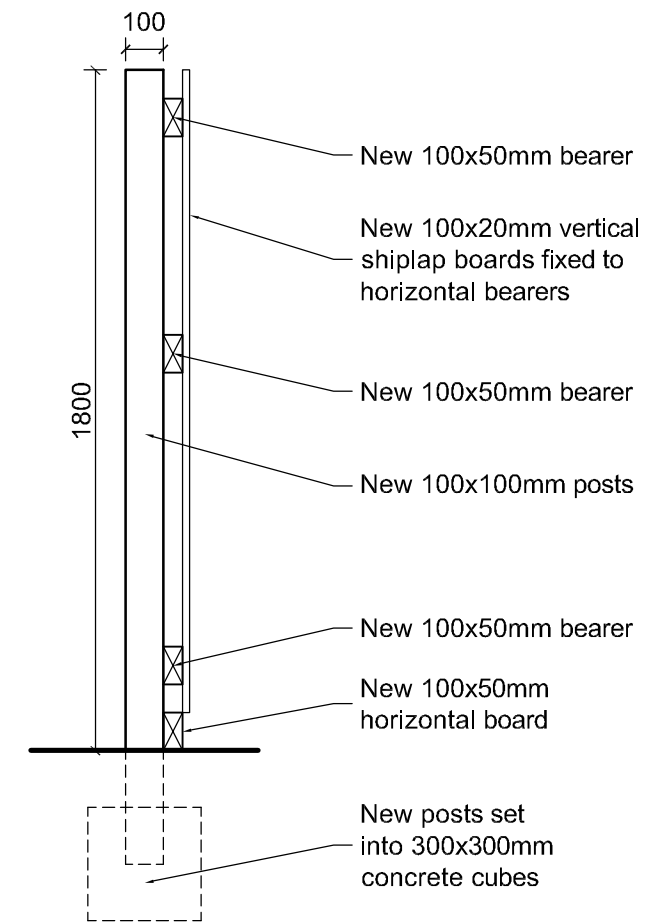

drawn: CDR check: -

PROJECT
McDonalds Restaurants Ltd

DRAWING
Typical Acoustic
Fence Details

SCALE: 1:20 @ A3 DATE: 16/01/2013

REF	NUMBER	REV
-	-	-