


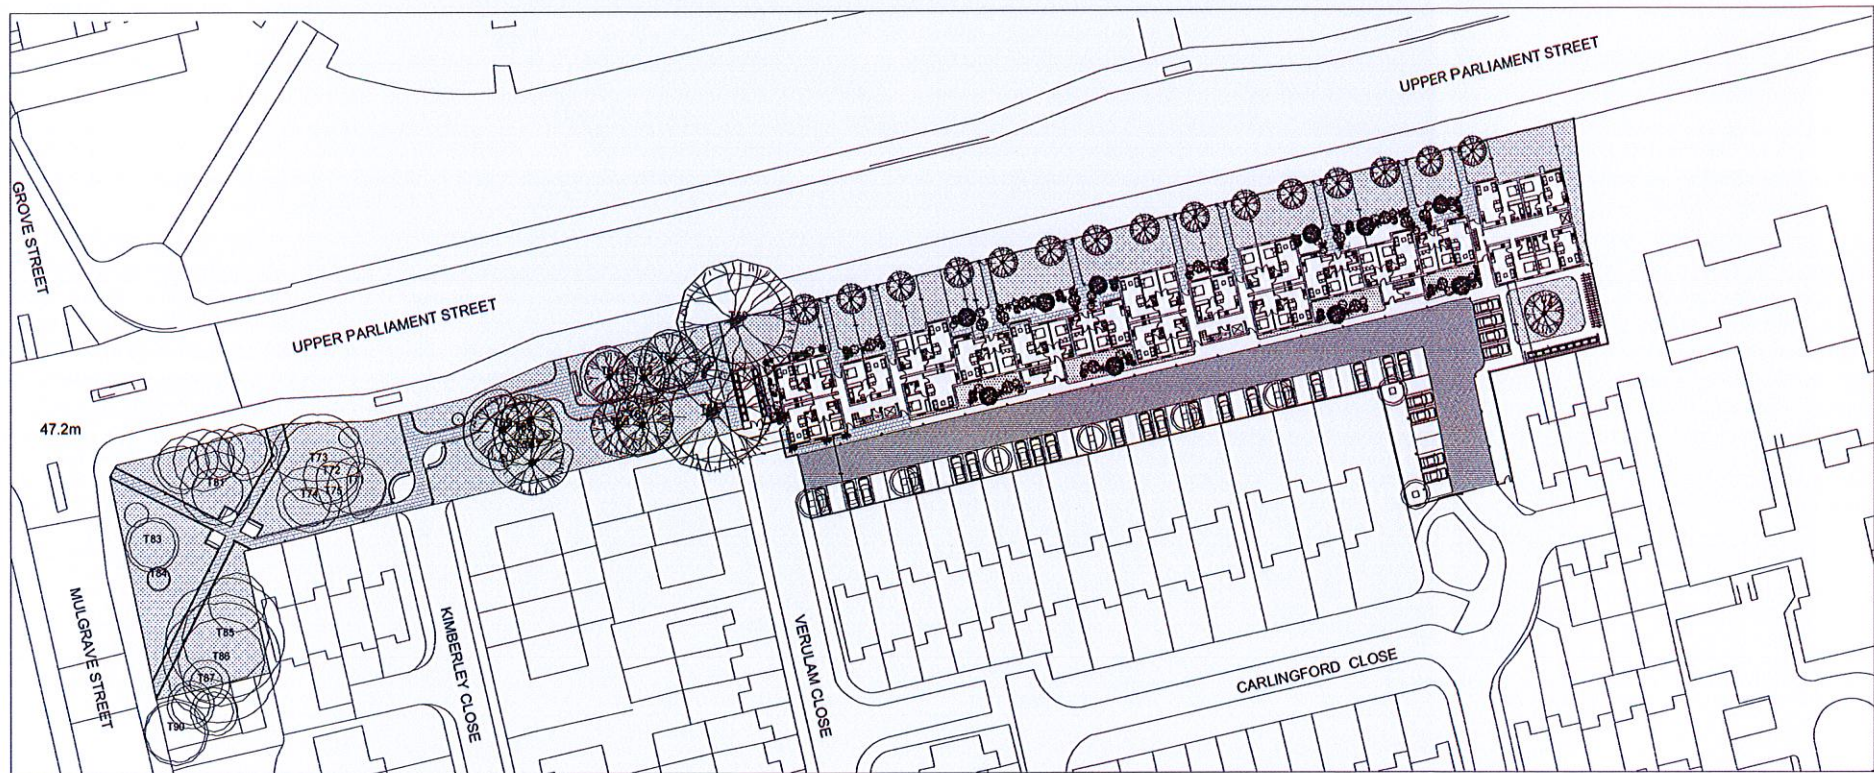

Wroot Design Limited

Planning Drawings

Project : 345-Upper Parliament Street
Liverpool

Drawing: Land Registry

Scale: 1:1250 @ A4

Date : 30/03/2017

Dwg ref No.: 345-UPS-LR-With Site

17/176
28/19/17