


Existing ceiling height

New decorative Arched opening
formed, new double doors fitted,
Architrave to match existing doors

New opening formed, door and
frame to match existing

Existing external
walls

Existing door &
frame
upgraded and
made good

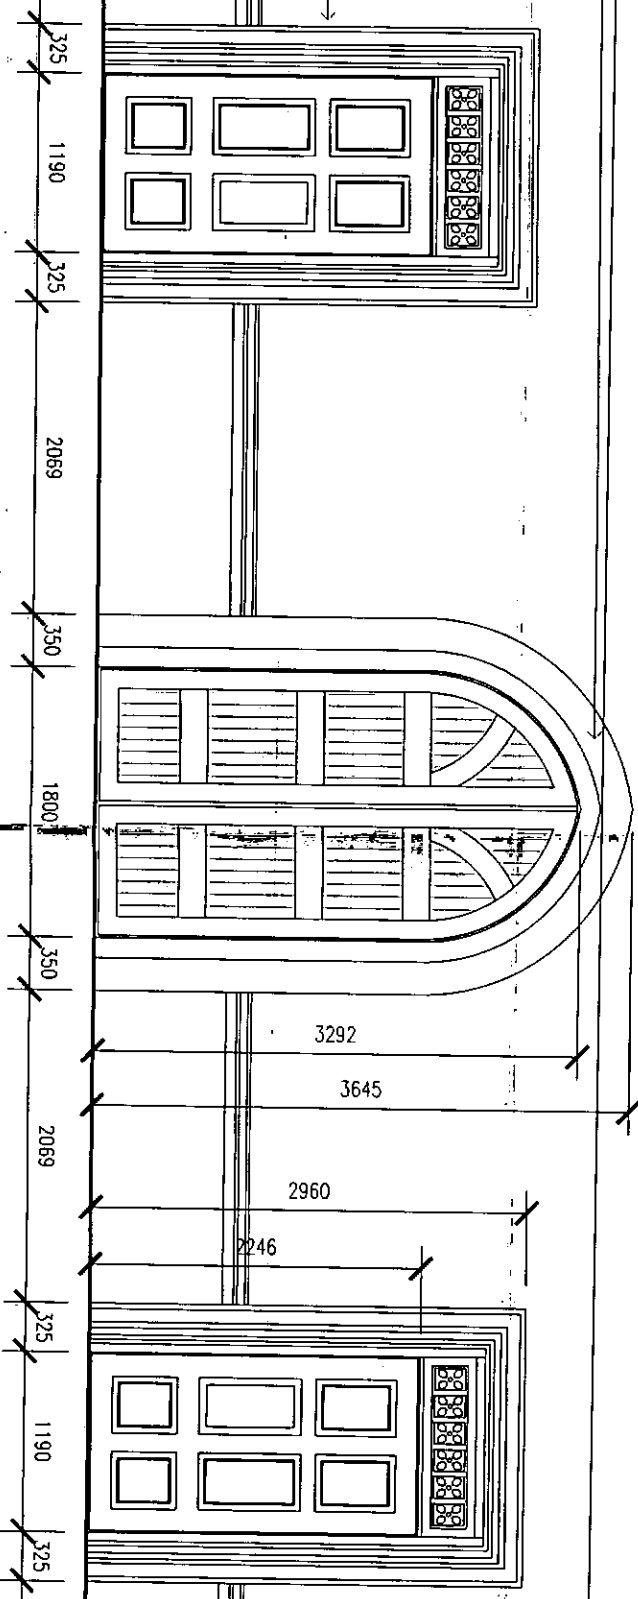

This Drawing is the property of Keltec Consultancy Ltd and must not be copied or otherwise reproduced.
Do not scale from this drawing

All dimensions are to be checked on site prior to commencing work on site.
Any discrepancy found between information given on this drawing and that given elsewhere or
recorded on site shall be notified immediately to the office in writing.

Former Liverpool Seaman's Orphanage, Newsham Park 06.14

Title	rev:	date:	amendment:	rev. by:
Proposed Restaurant / Function				
Room main wall elevation				

rev:	dwg n°:	scale:
dwn by:	NP/SO-006a	1:50
SLK	date:	
	March 2014	

KELTEC CONSULTANCY LTD
116 DUKE STREET, LIVERPOOL L1 5JW
MOBILE: 07900 985 955
MAIL:SPENCERKELLY@KELTECCONSULTANCY.COM